




ground floor plan

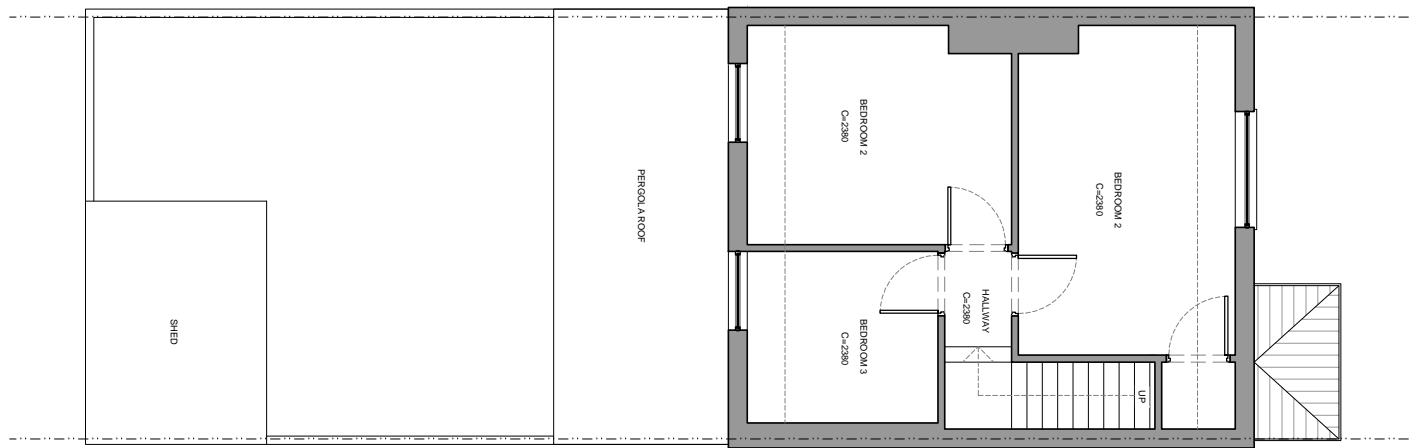

first floor plan

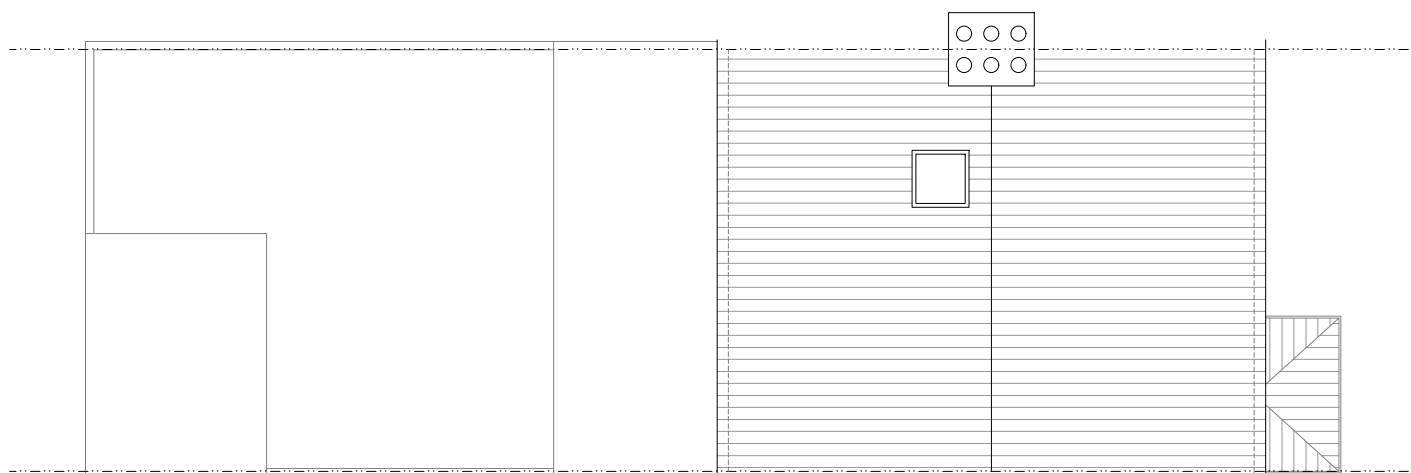


roof plan

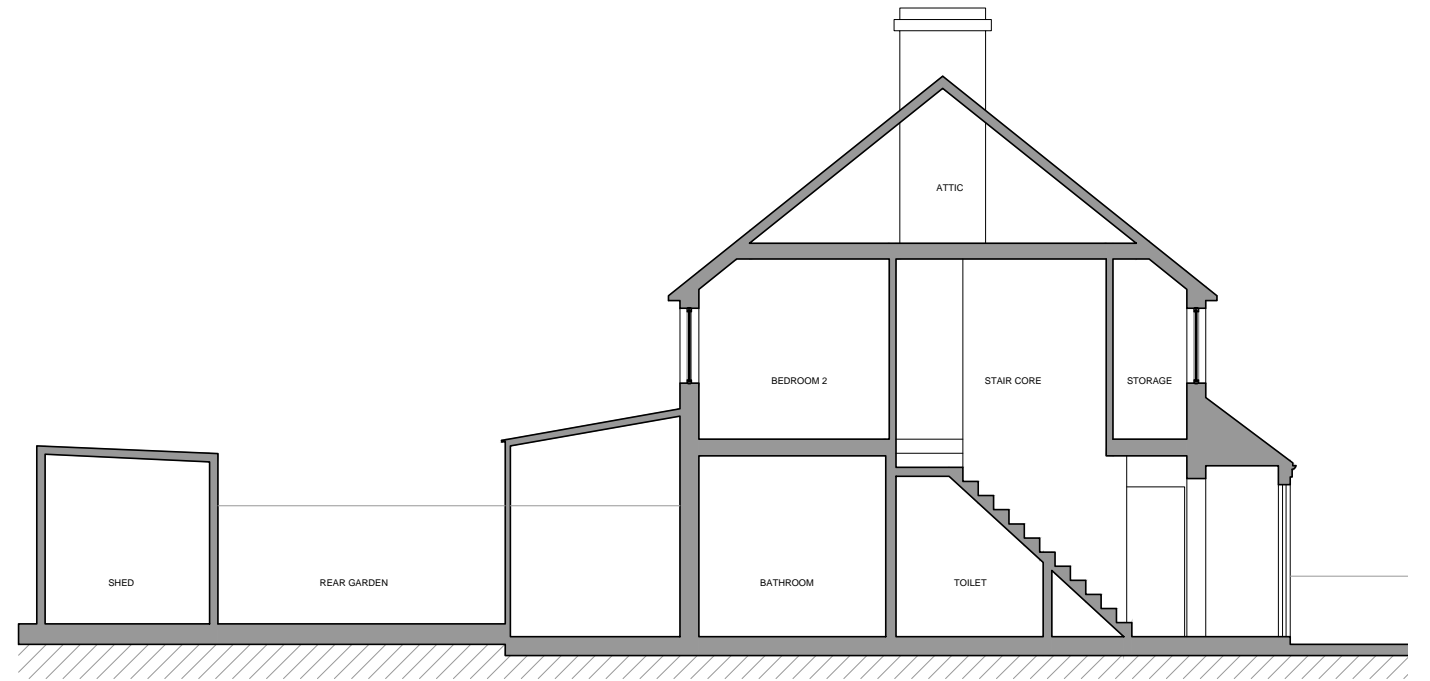

section A



front elevation

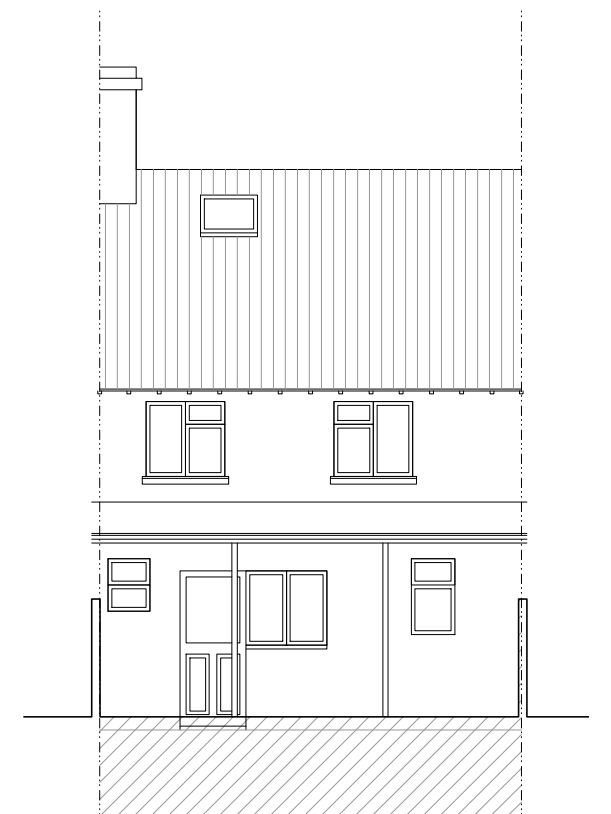

rear elevation

