


# Orchard Vale

All dimensions must be checked on site

## REVISIONS

Rev	Note	Date

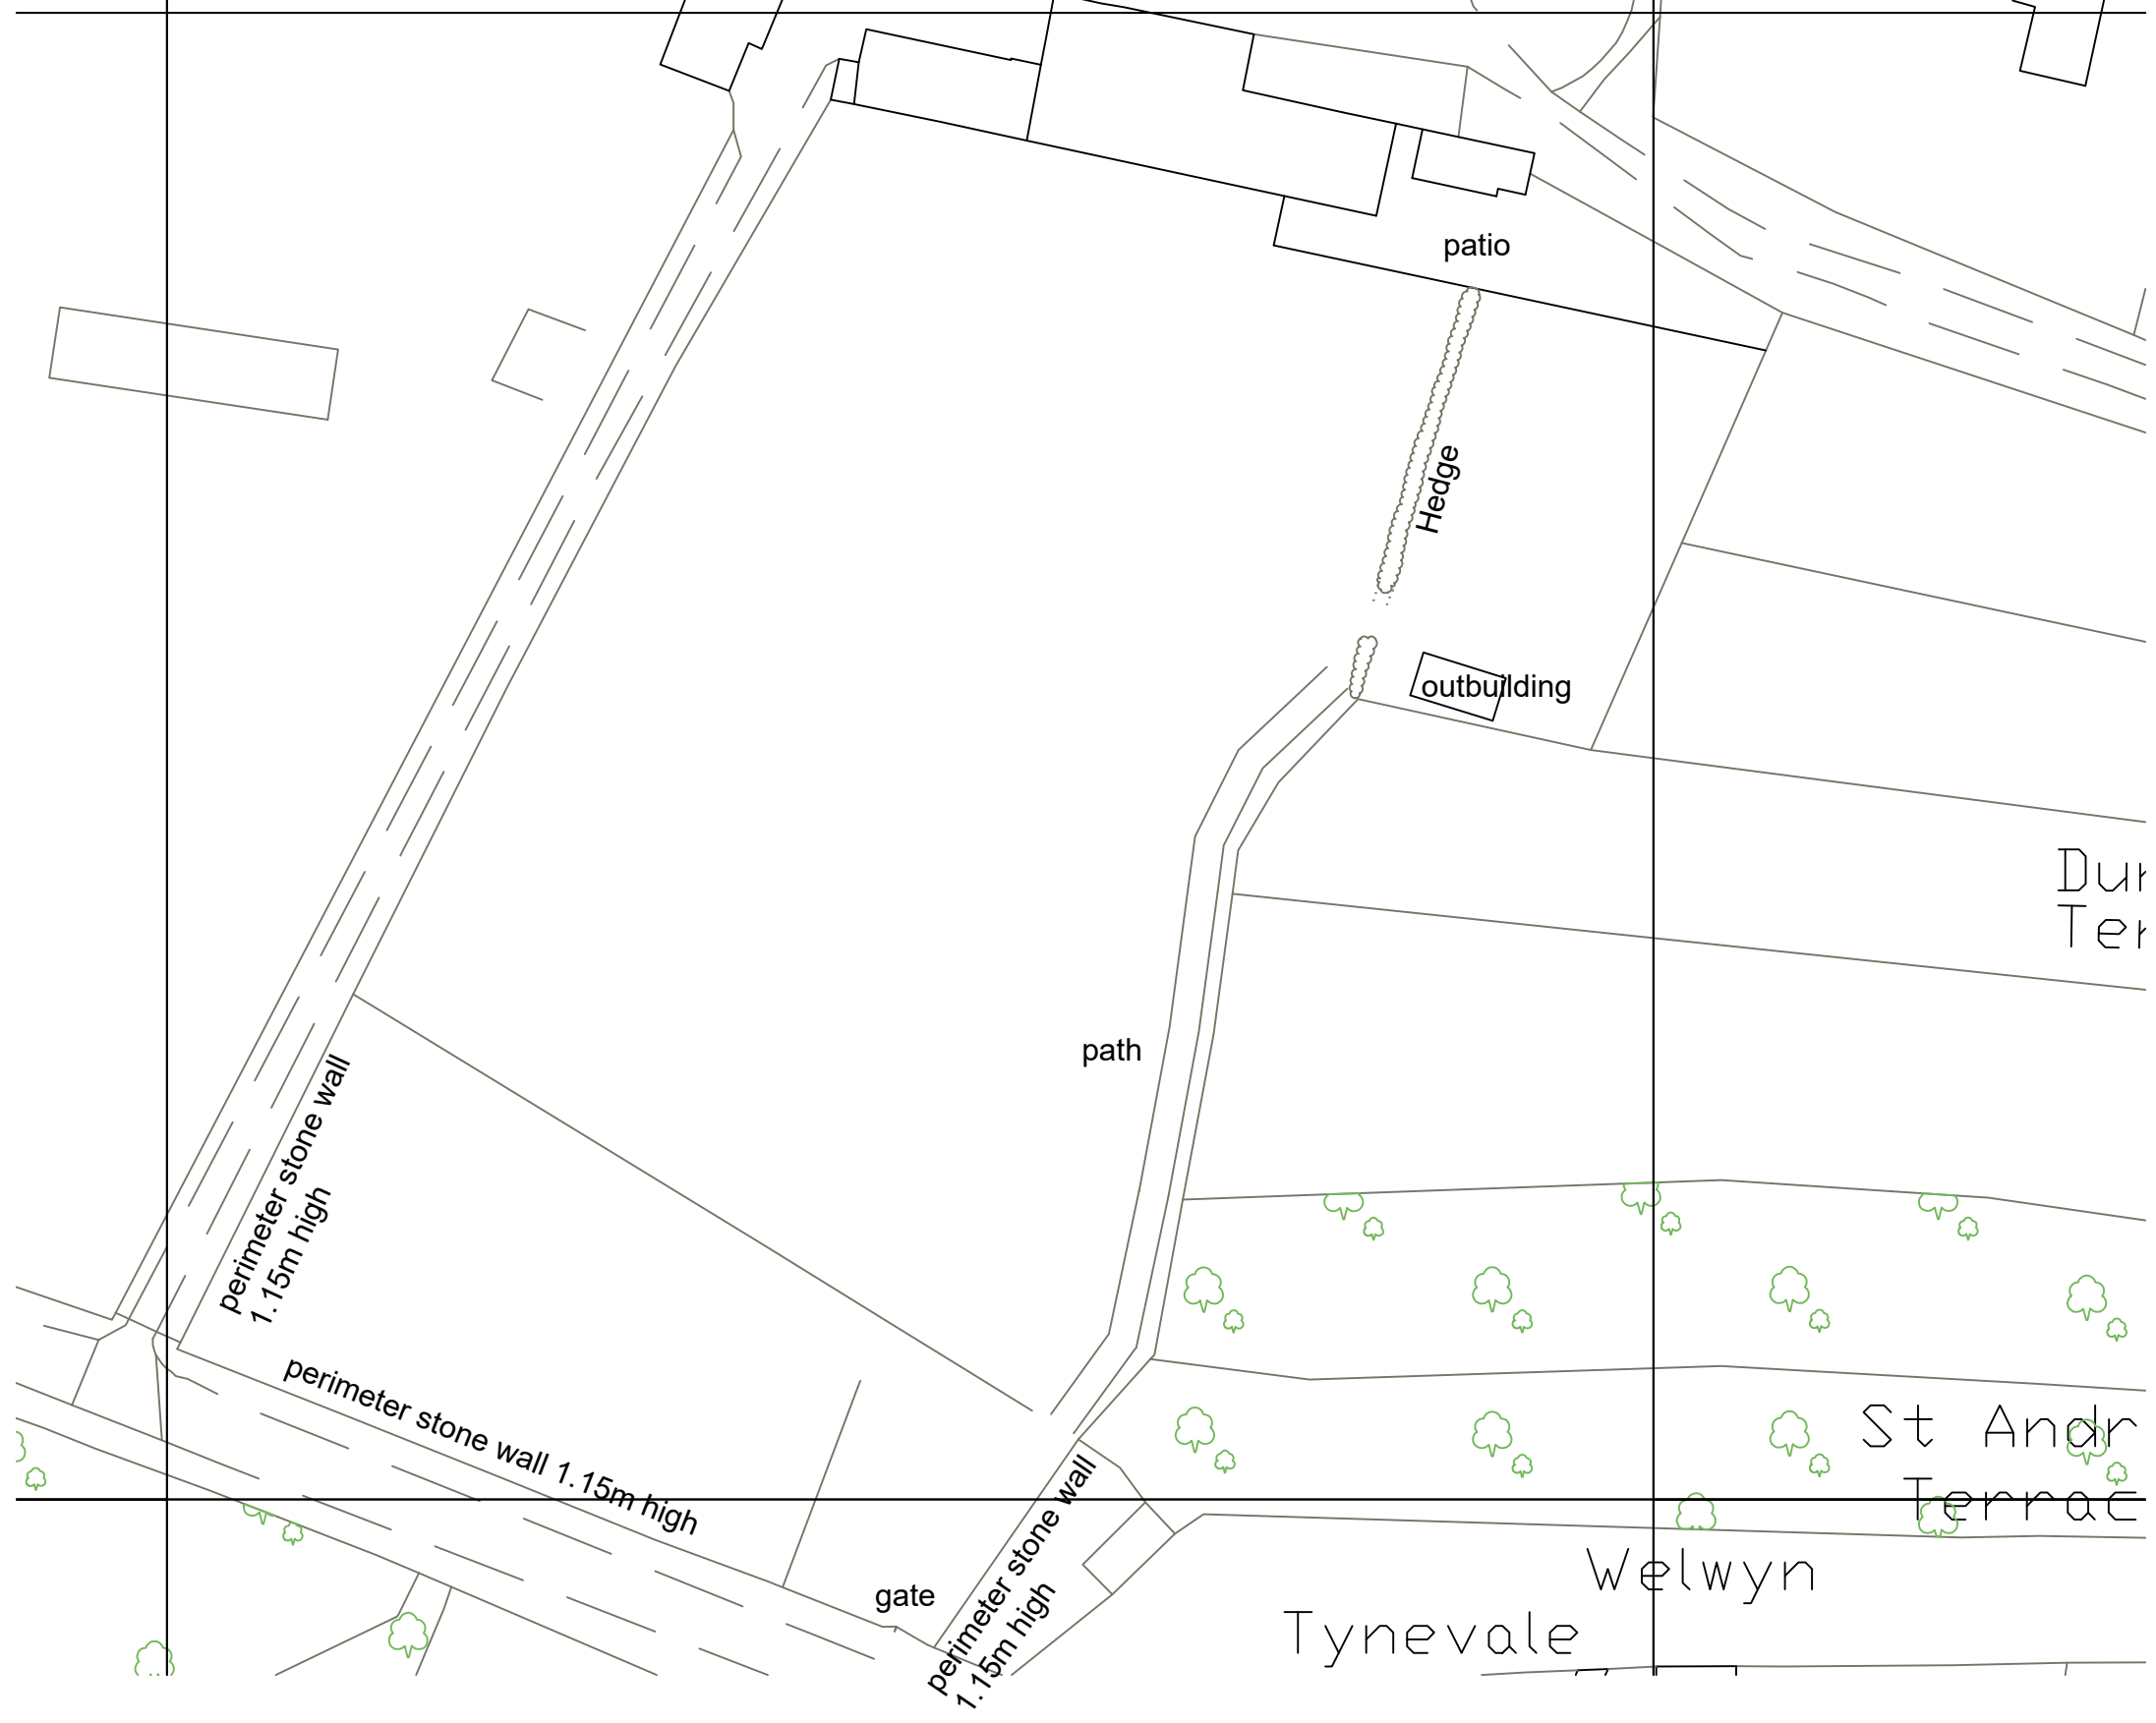

<b>JOB TITLE</b> Orchard Vale	
<b>CLIENT</b> Stephen Drummond	
<b>DRAWING TITLE</b> Existing Block Plan	
<b>SCALE</b> 1:200 @ A3	<b>DRAWING NUMBER</b> 2110 (EX) 001
<b>DRAWING STATUS</b> Planning	<b>DATE</b> April 21

**Stena Steward ARCHITECT RIBA**

Wynd Hurst | Aydon Road | Corbridge | NE45 5AG  
T 01434 632040 M 07921 666480

steena@steenastewardarchitect.co.uk  
www.steenastewardarchitect.co.uk