



All dimensions must be checked on site  
**REVISIONS**

Rev	Note	Date
-----	------	------

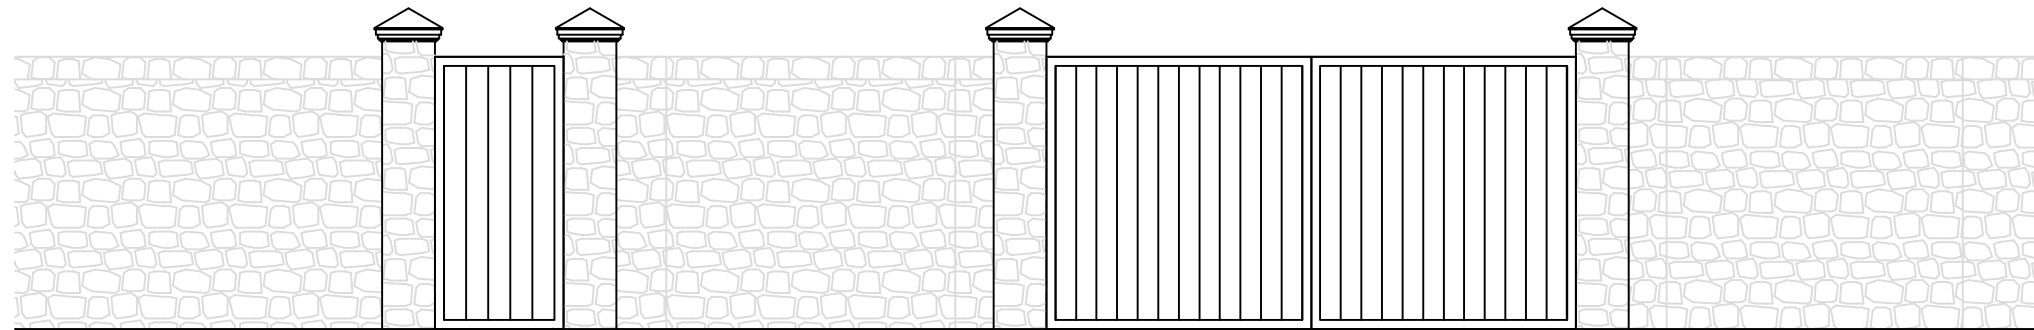

Proposed wall and gate.

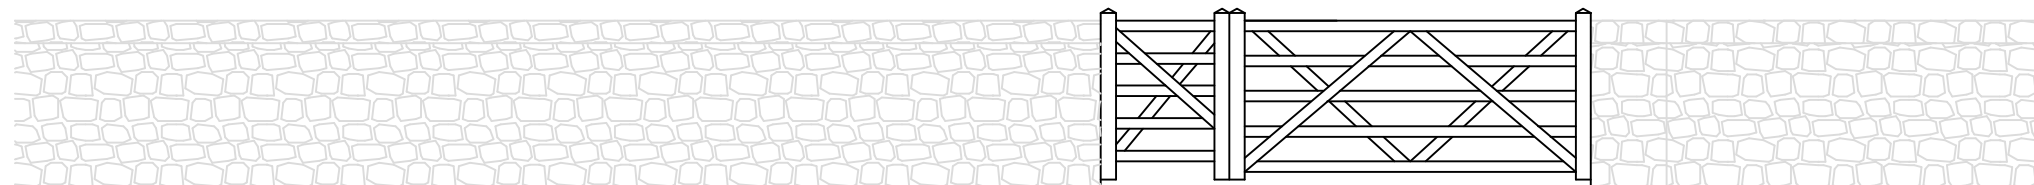

Existing wall and gate.

**JOB TITLE**  
Orchard Vale

**CLIENT**  
Stephen Drummond

**DRAWING TITLE**  
Existing and proposed wall and gates.

**SCALE**  
1:100 @ A3

**DRAWING NUMBER**  
2110 (GA) 003

**DRAWING STATUS**  
Planning

**DATE**  
June 21

**Stena Steward ARCHITECT RIBA**

Wynd Hurst | Aydon Road | Corbridge | NE45 5AG  
T 01434 632040 M 07921 666480

steena@steenastewardarchitect.co.uk  
www.steenastewardarchitect.co.uk