


All dimensions must be checked on site
REVISIONS

Rev	Note	Date
-----	------	------

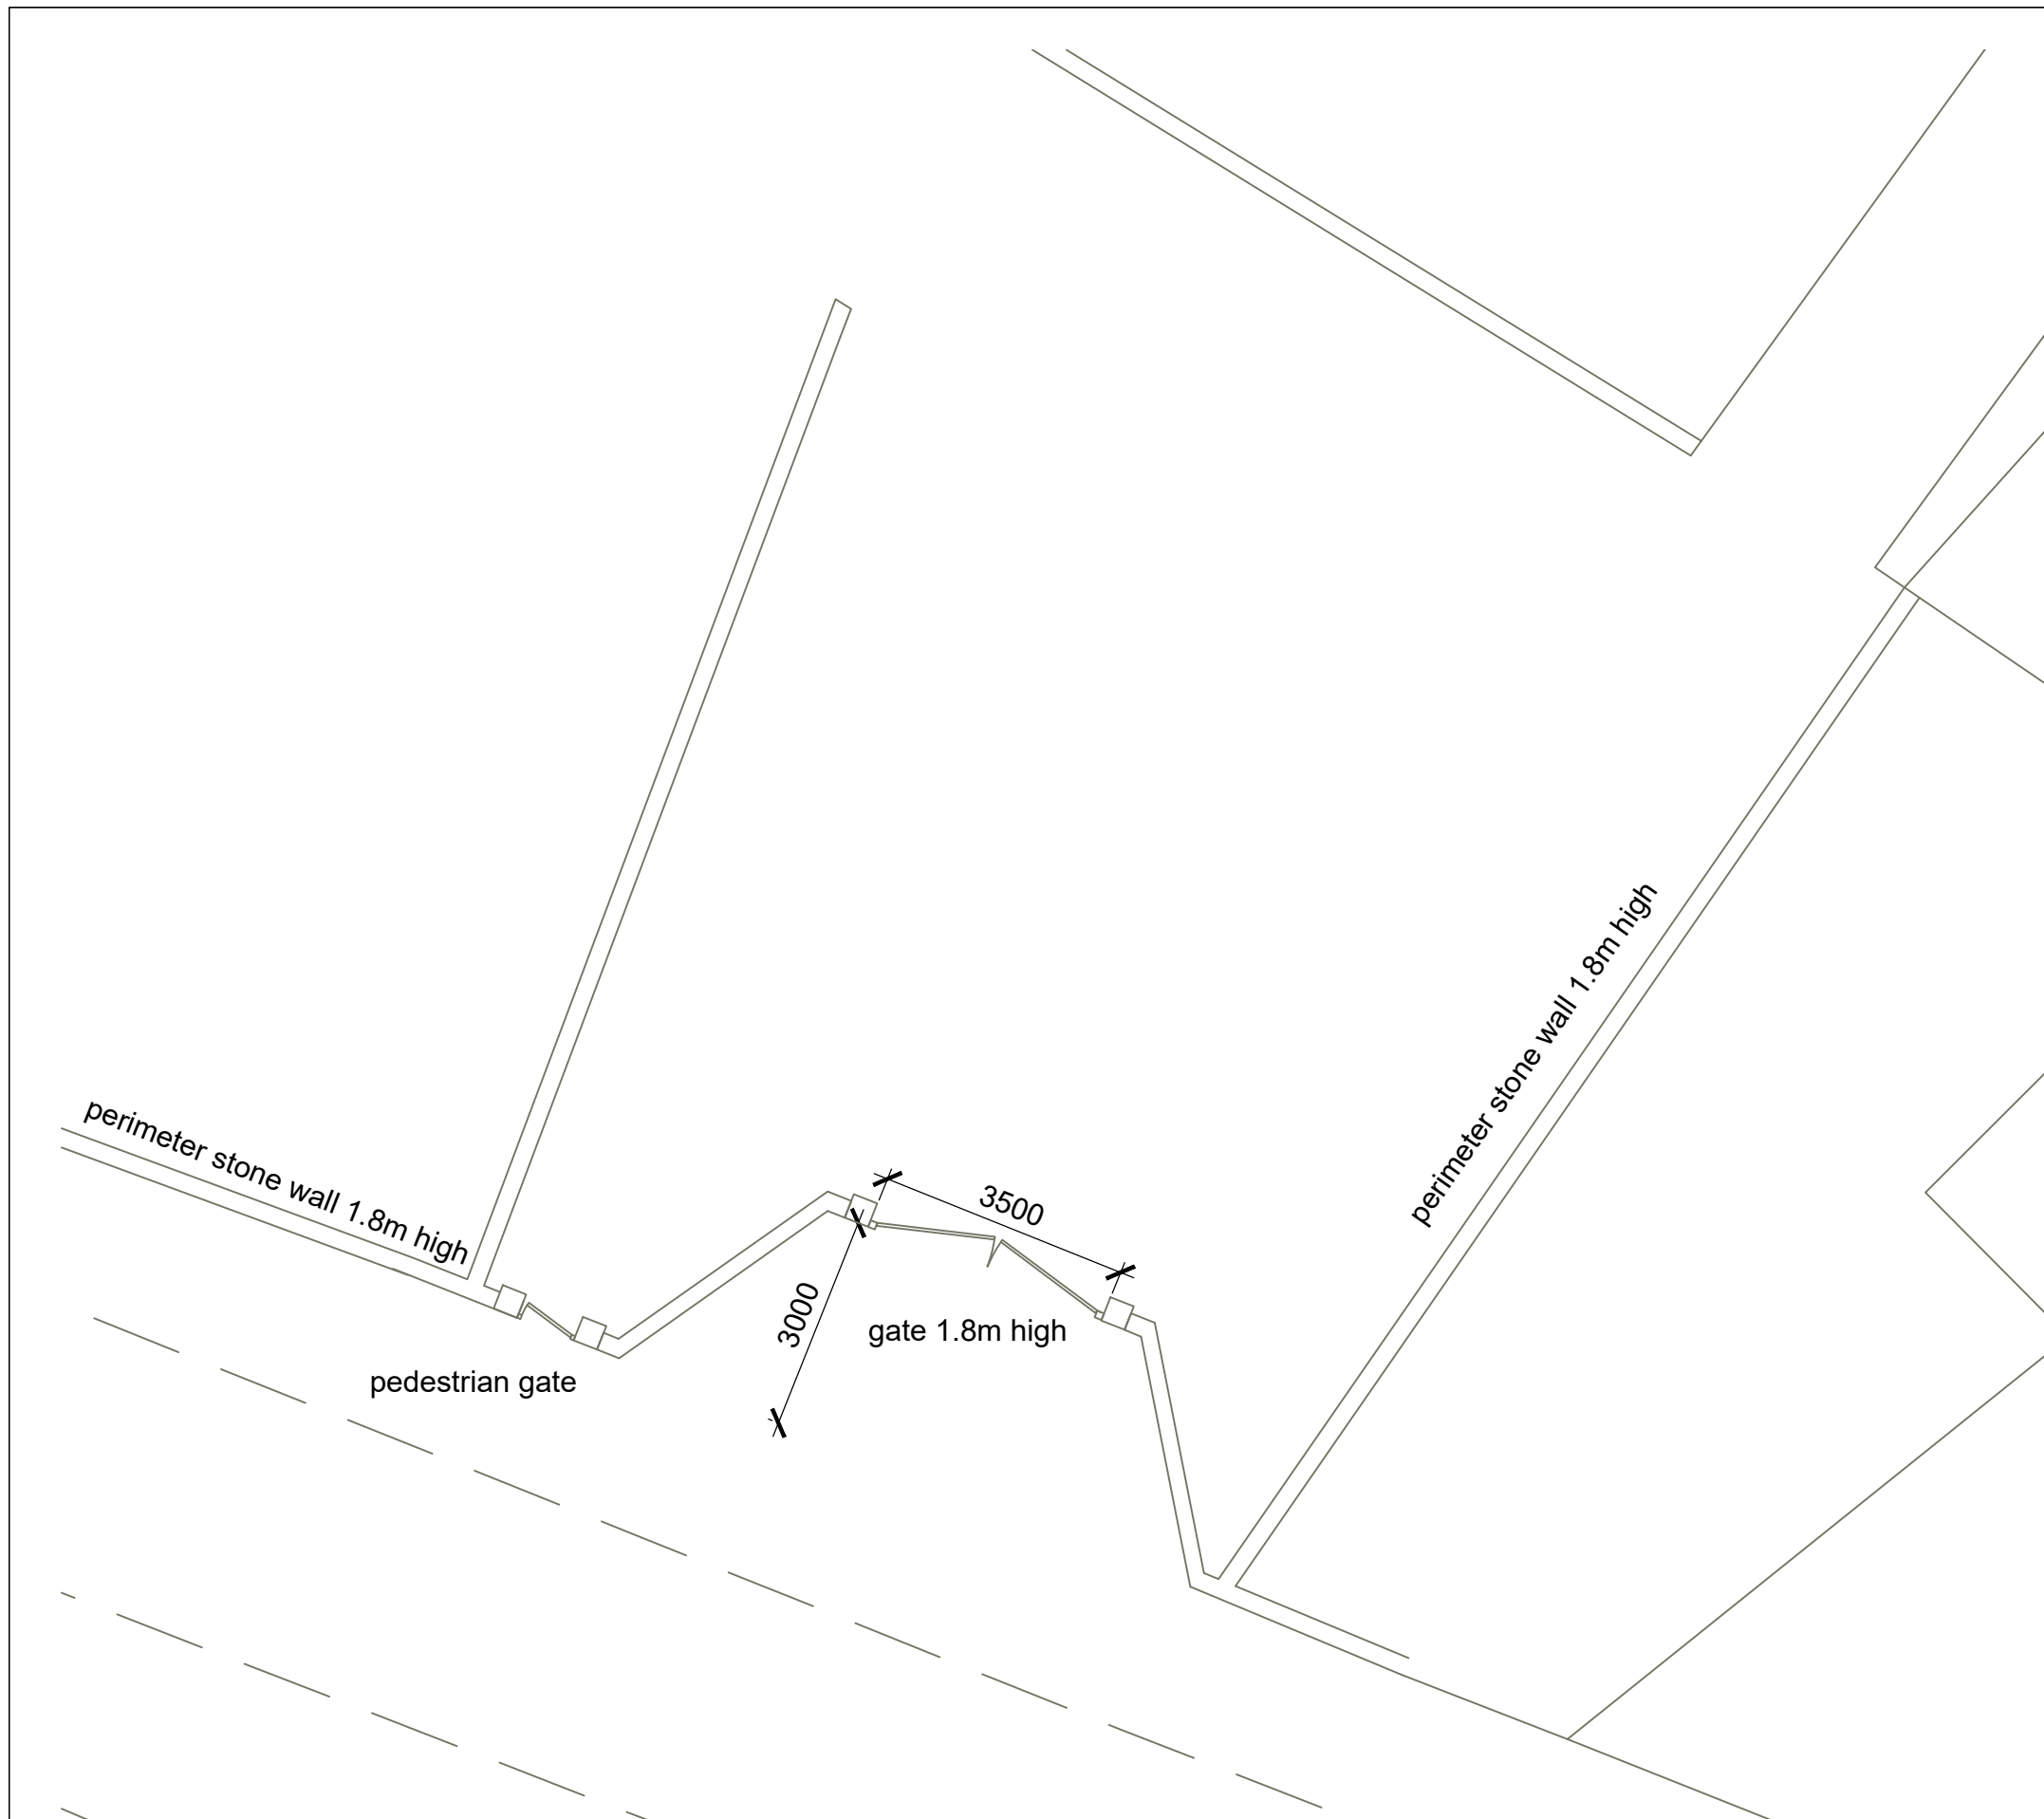

JOB TITLE
Orchard Vale

CLIENT
Stephen Drummond

DRAWING TITLE
Lower paddock - Wellbank

SCALE
1:100 @ A3

DRAWING NUMBER
2110 (GA) 002

DRAWING STATUS
Planning

DATE
April 21

Stena Steward ARCHITECT RIBA

Wynd Hurst | Aydon Road | Corbridge | NE45 5AG
T 01434 632040 M 07921 666480

steena@steenastewardarchitect.co.uk
www.steenastewardarchitect.co.uk