


Scale 1:1250

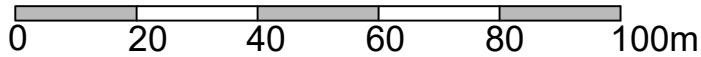

JOB TITLE
Orchard Vale

CLIENT
Stephen Drummond

DRAWING TITLE
Location Plan

SCALE
1:1250 @ A4

DRAWING NUMBER
2110 (EX) 001

DRAWING STATUS
Planning

DATE
April 21

Steena Steward ARCHITECT RIBA

Wynd Hurst | Aydon Road | Corbridge | NE45 5EH
T 01434 632040 M 07921 666480

steena@steenastewardarchitect.co.uk
www.steenastewardarchitect.co.uk