



43 - 45 DENZIL ROAD

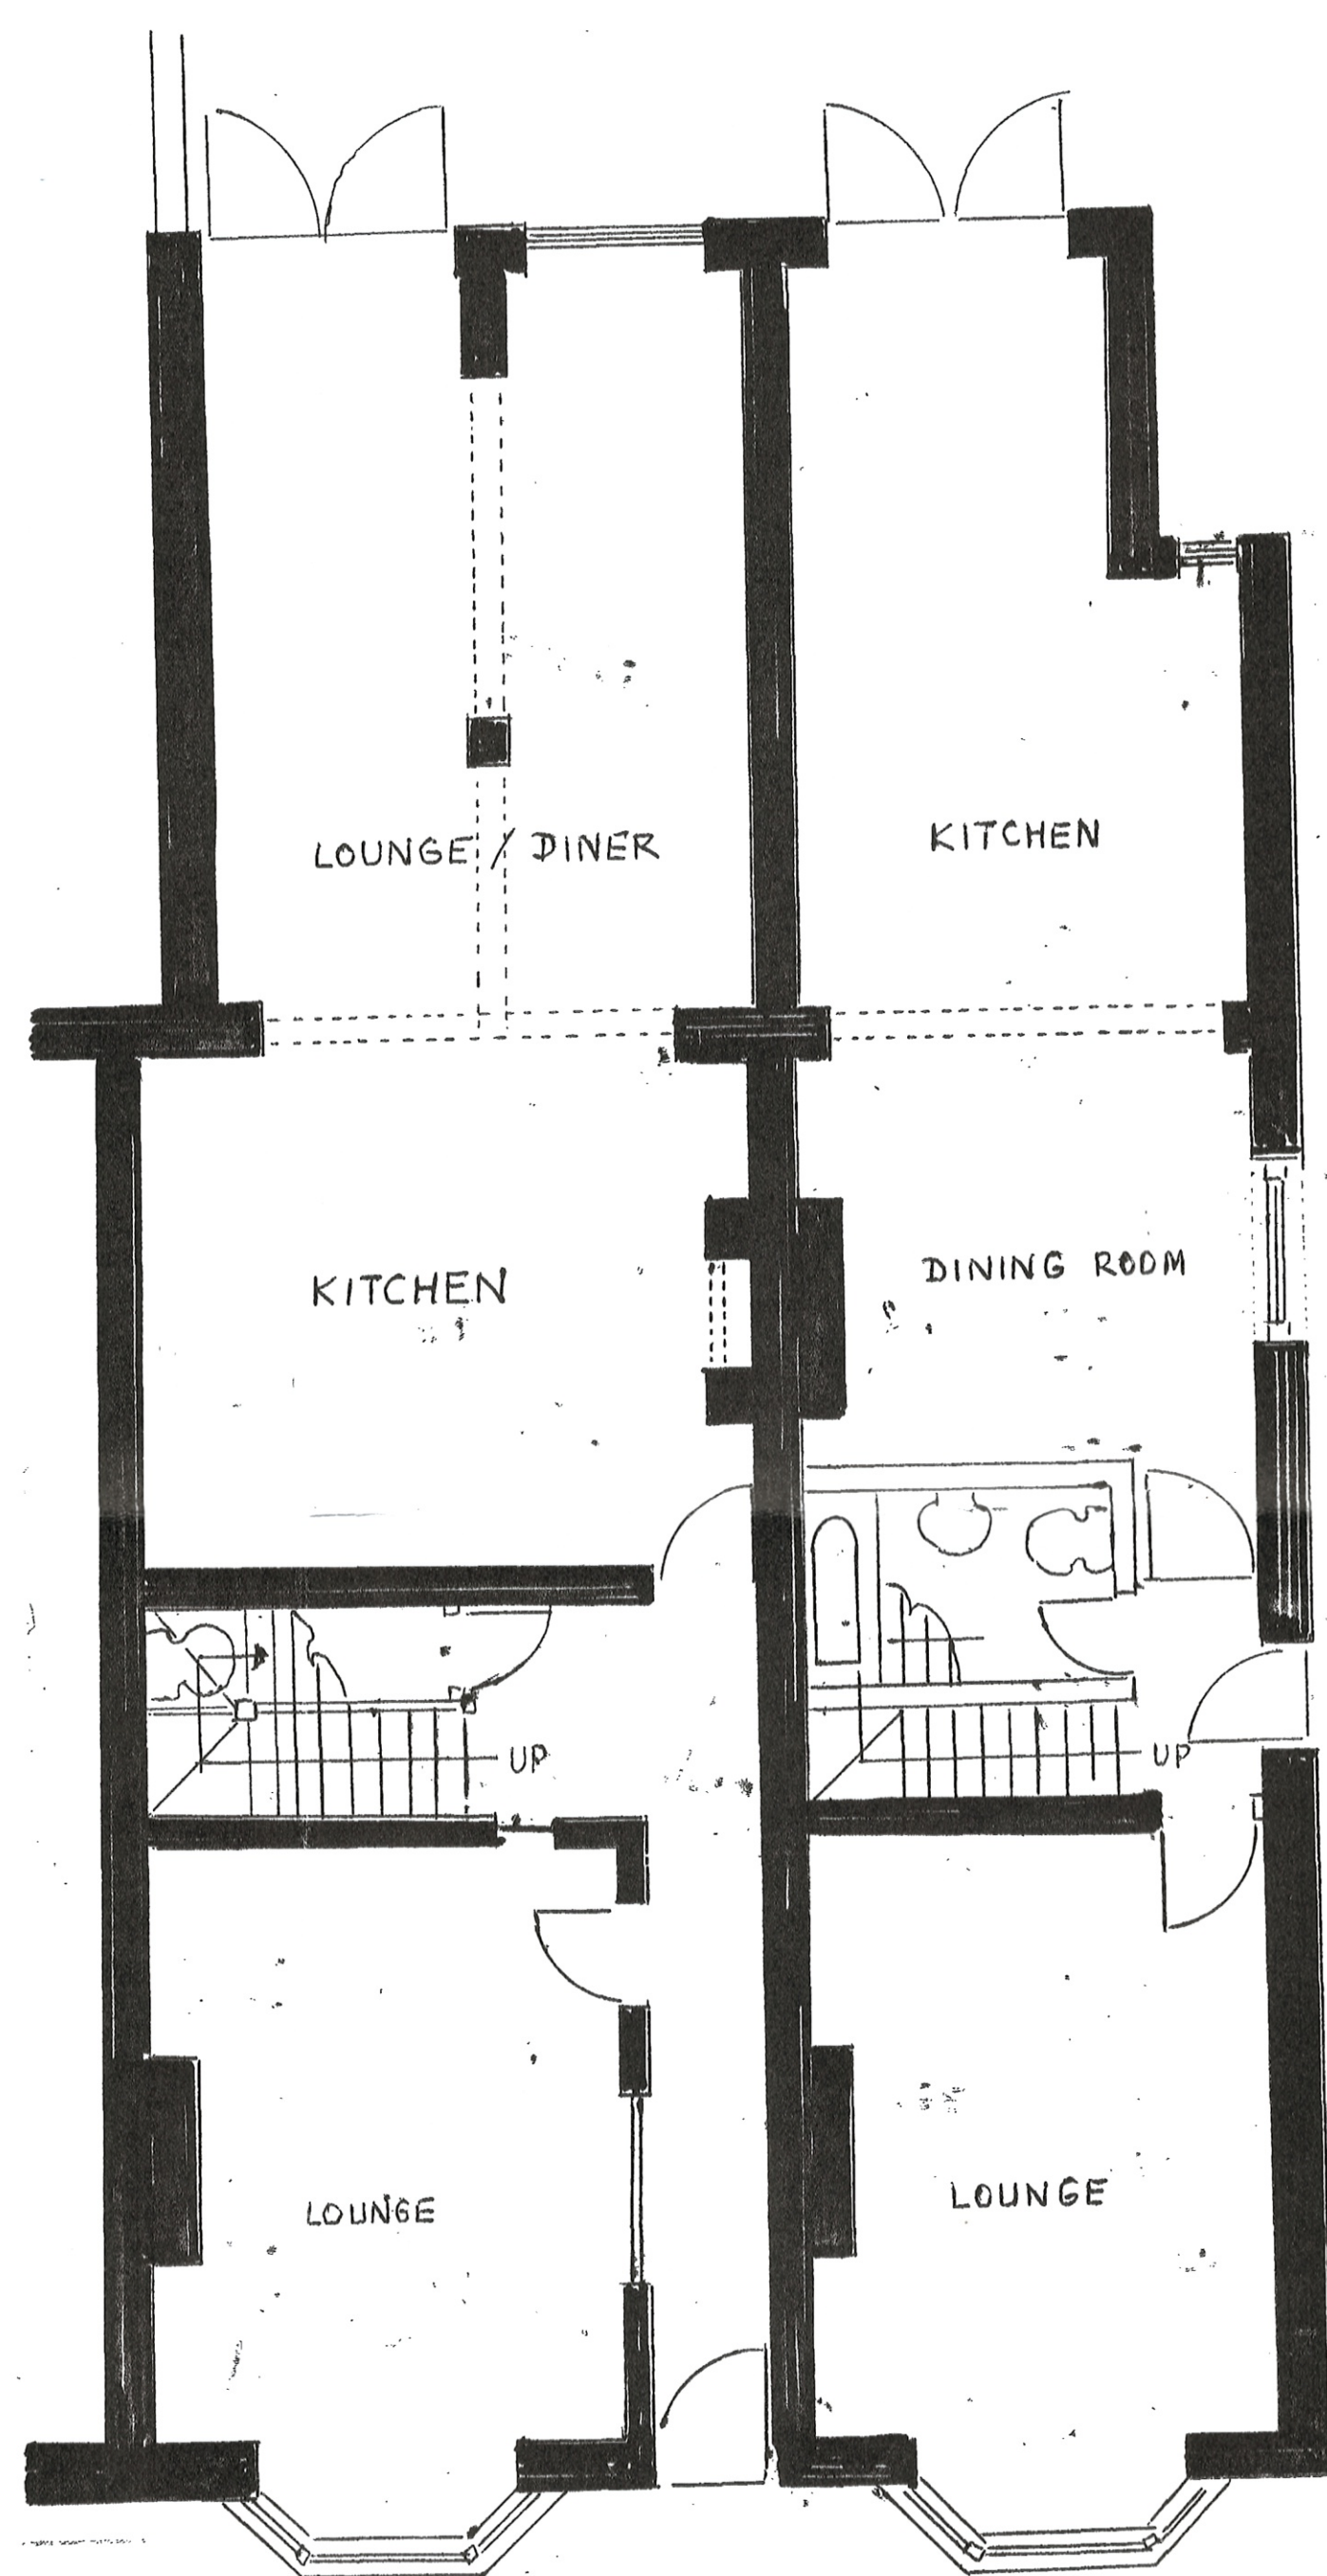

GROUND FLOOR

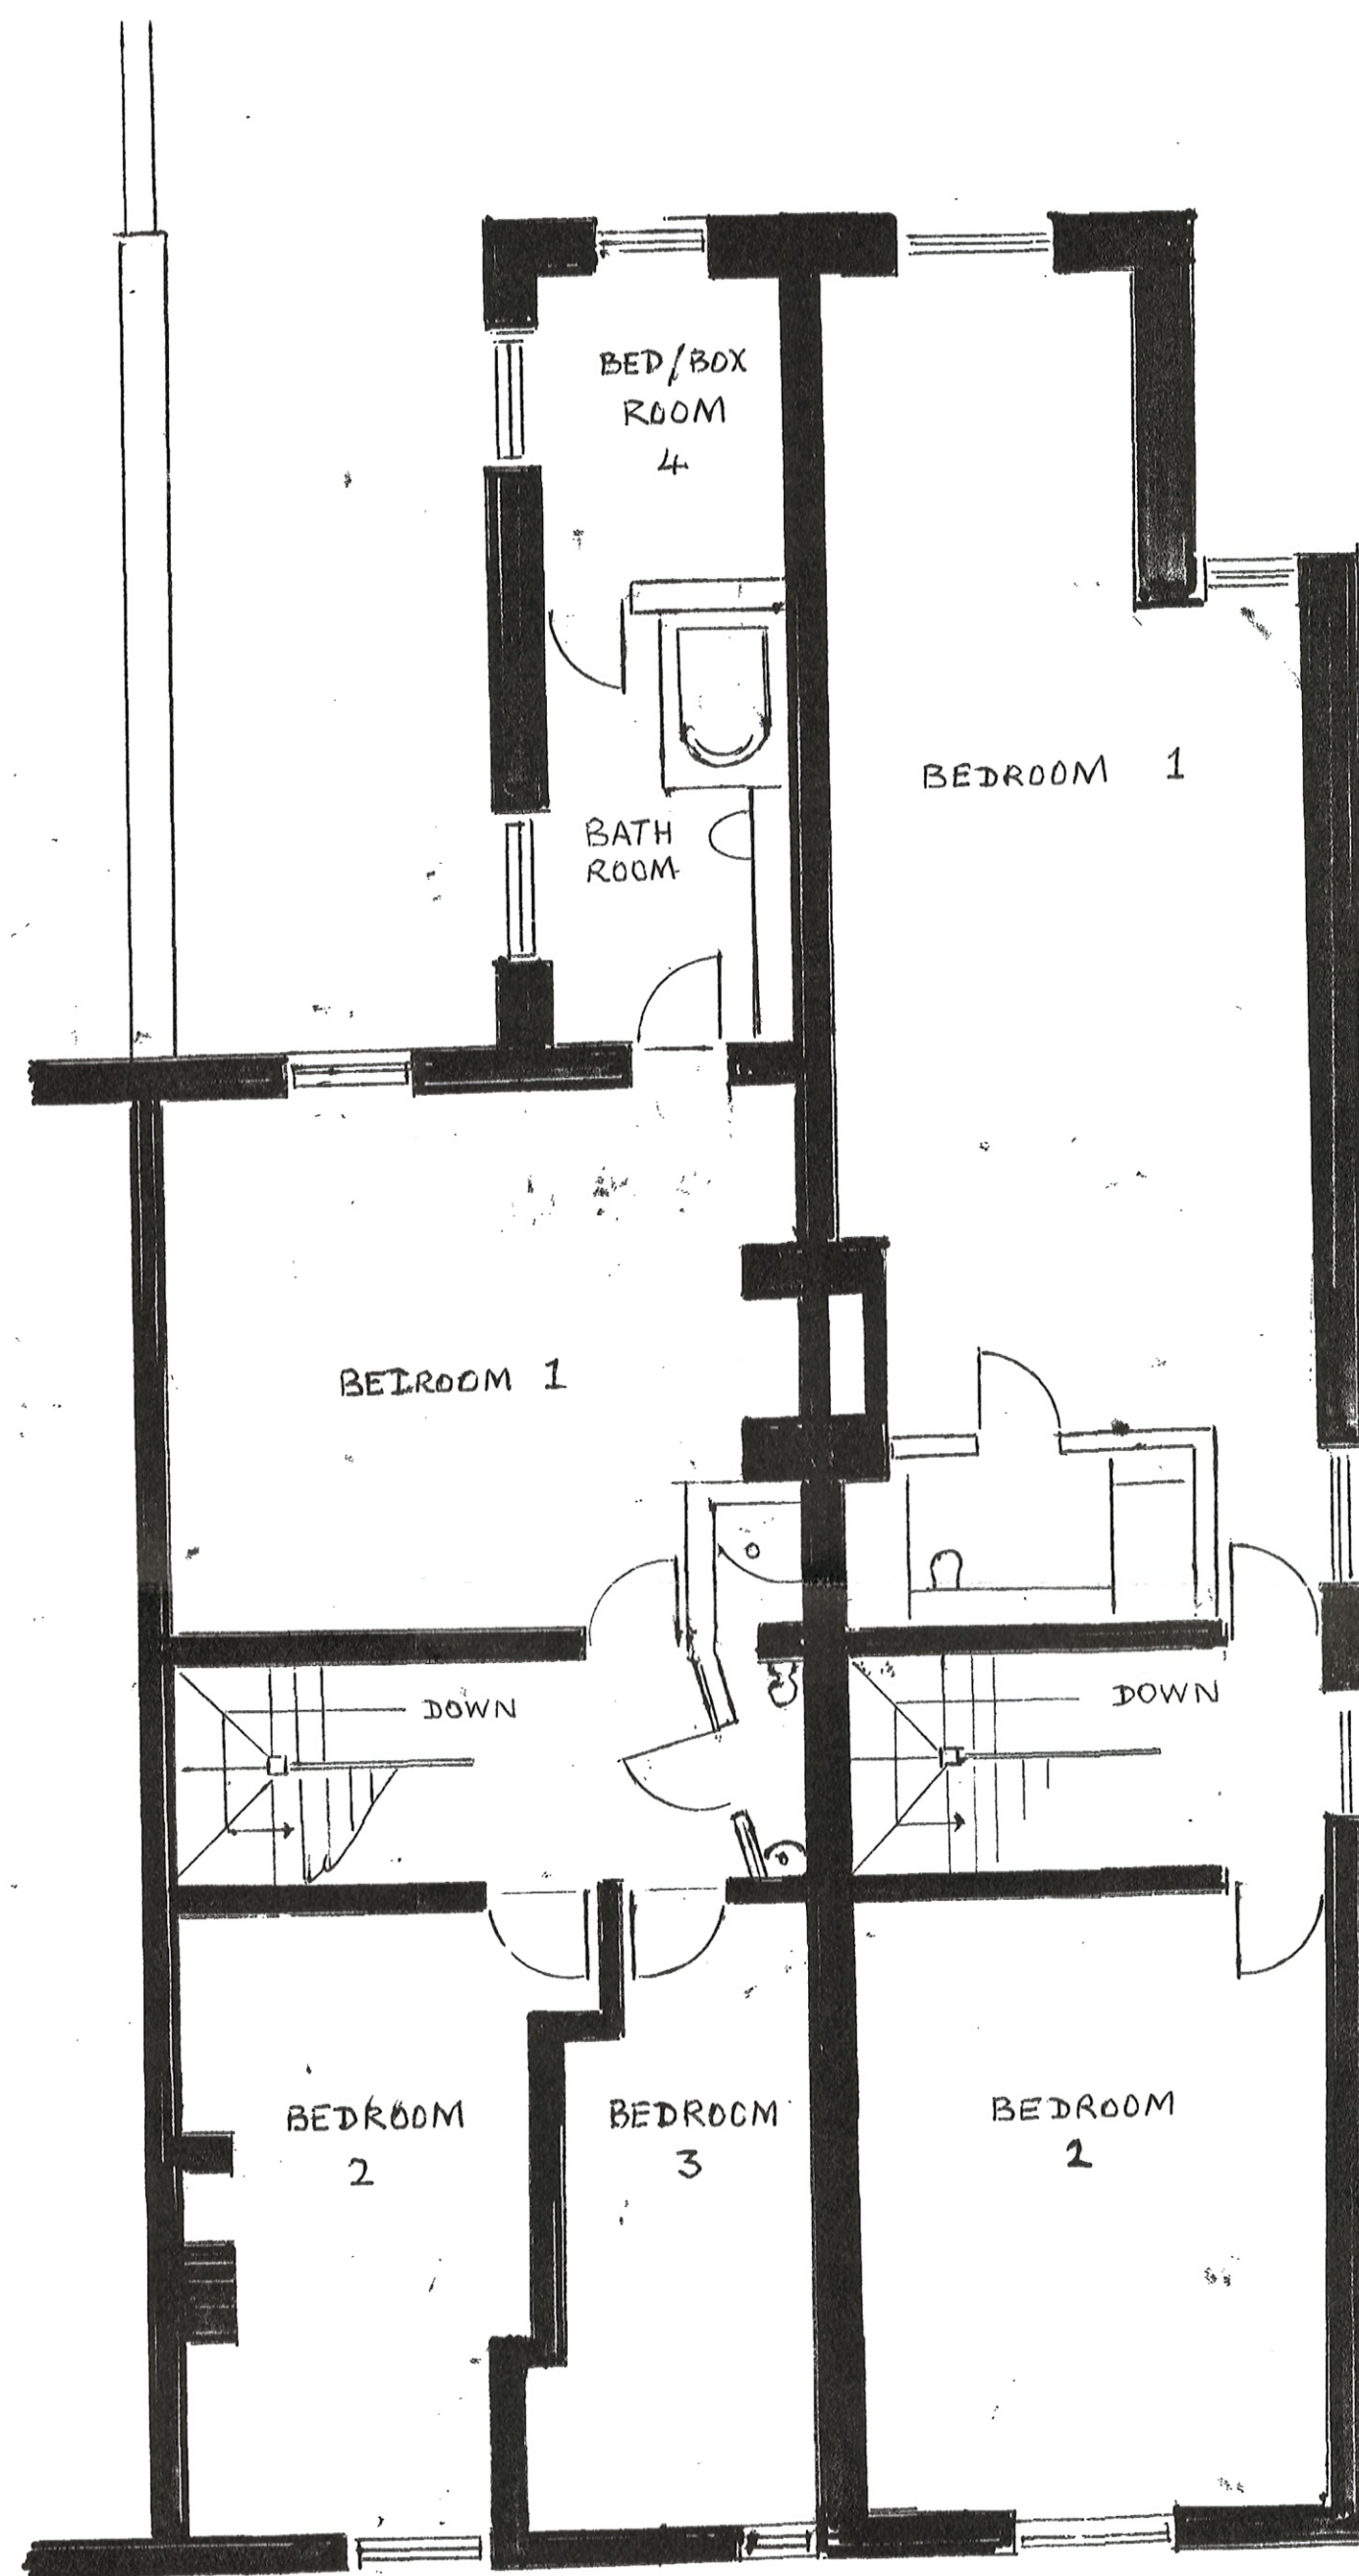

FIRST FLOOR

PROPOSAL TO DIVIDE AND REVERT PROPERTY TO ORIGINAL STATE

ALL BUILDING WORK AND PLUMBING HAS BEEN COMPLETED SO THAT THIS PLAN REPRESENTS THE EXISTING AND PROPOSED ARRANGEMENTS

SCALE: 1/4" TO 10' 