

ALL MEASUREMENTS TO BE CHECKED ON SITE AND ANY DISCREPANCIES REPORTED TO NEWMAN CONTRACTING IMMEDIATELY

THIS DRAWING DOES NOT INCLUDE ENGINEERING FOR SIZING OF MATERIALS. WHERE SUCH INFORMATION IS REQUIRED IT MUST BE SOUGHT SEPARATE TO THIS DRAWING

THIS DRAWING IS FOR DESIGN AND PLANNING PURPOSES ONLY. FURTHER GUIDANCE SHOULD BE SOUGHT ON HEALTH AND SAFETY IN CONSTRUCTION (CDM 2015) PRIOR TO COMMENCING THE CONSTRUCTION PHASE OF THE PROJECT.

NEWMAN CONTRACTING

ARCHITECTURAL SERVICES
THE DACHA, WHITEWAY, STROUD,
GLOS GL6 7EP

TEL: 01285 821819 / 07973 376268

E - Mail: nnewmancontracting@gmail.com

Client: FIONA WALTHALL
HAWTHORNS
LONGRIDGE
SHEEPSCOMBE
GL67QT

Project:

DEMOLISH PART OF EXISTING BUILDING AND CONSTRUCT NEW TWO STOREY EXTENSION AND PORCH

NOTES:

NEW MATERIALS TO MATCH EXISTING.

WALLS TO BE RENDERED.



DATE: 18/5/2021

DRAWING TITLE
PROPOSED


Scale: 1:100 on A2

Drawing no:

4/5/21

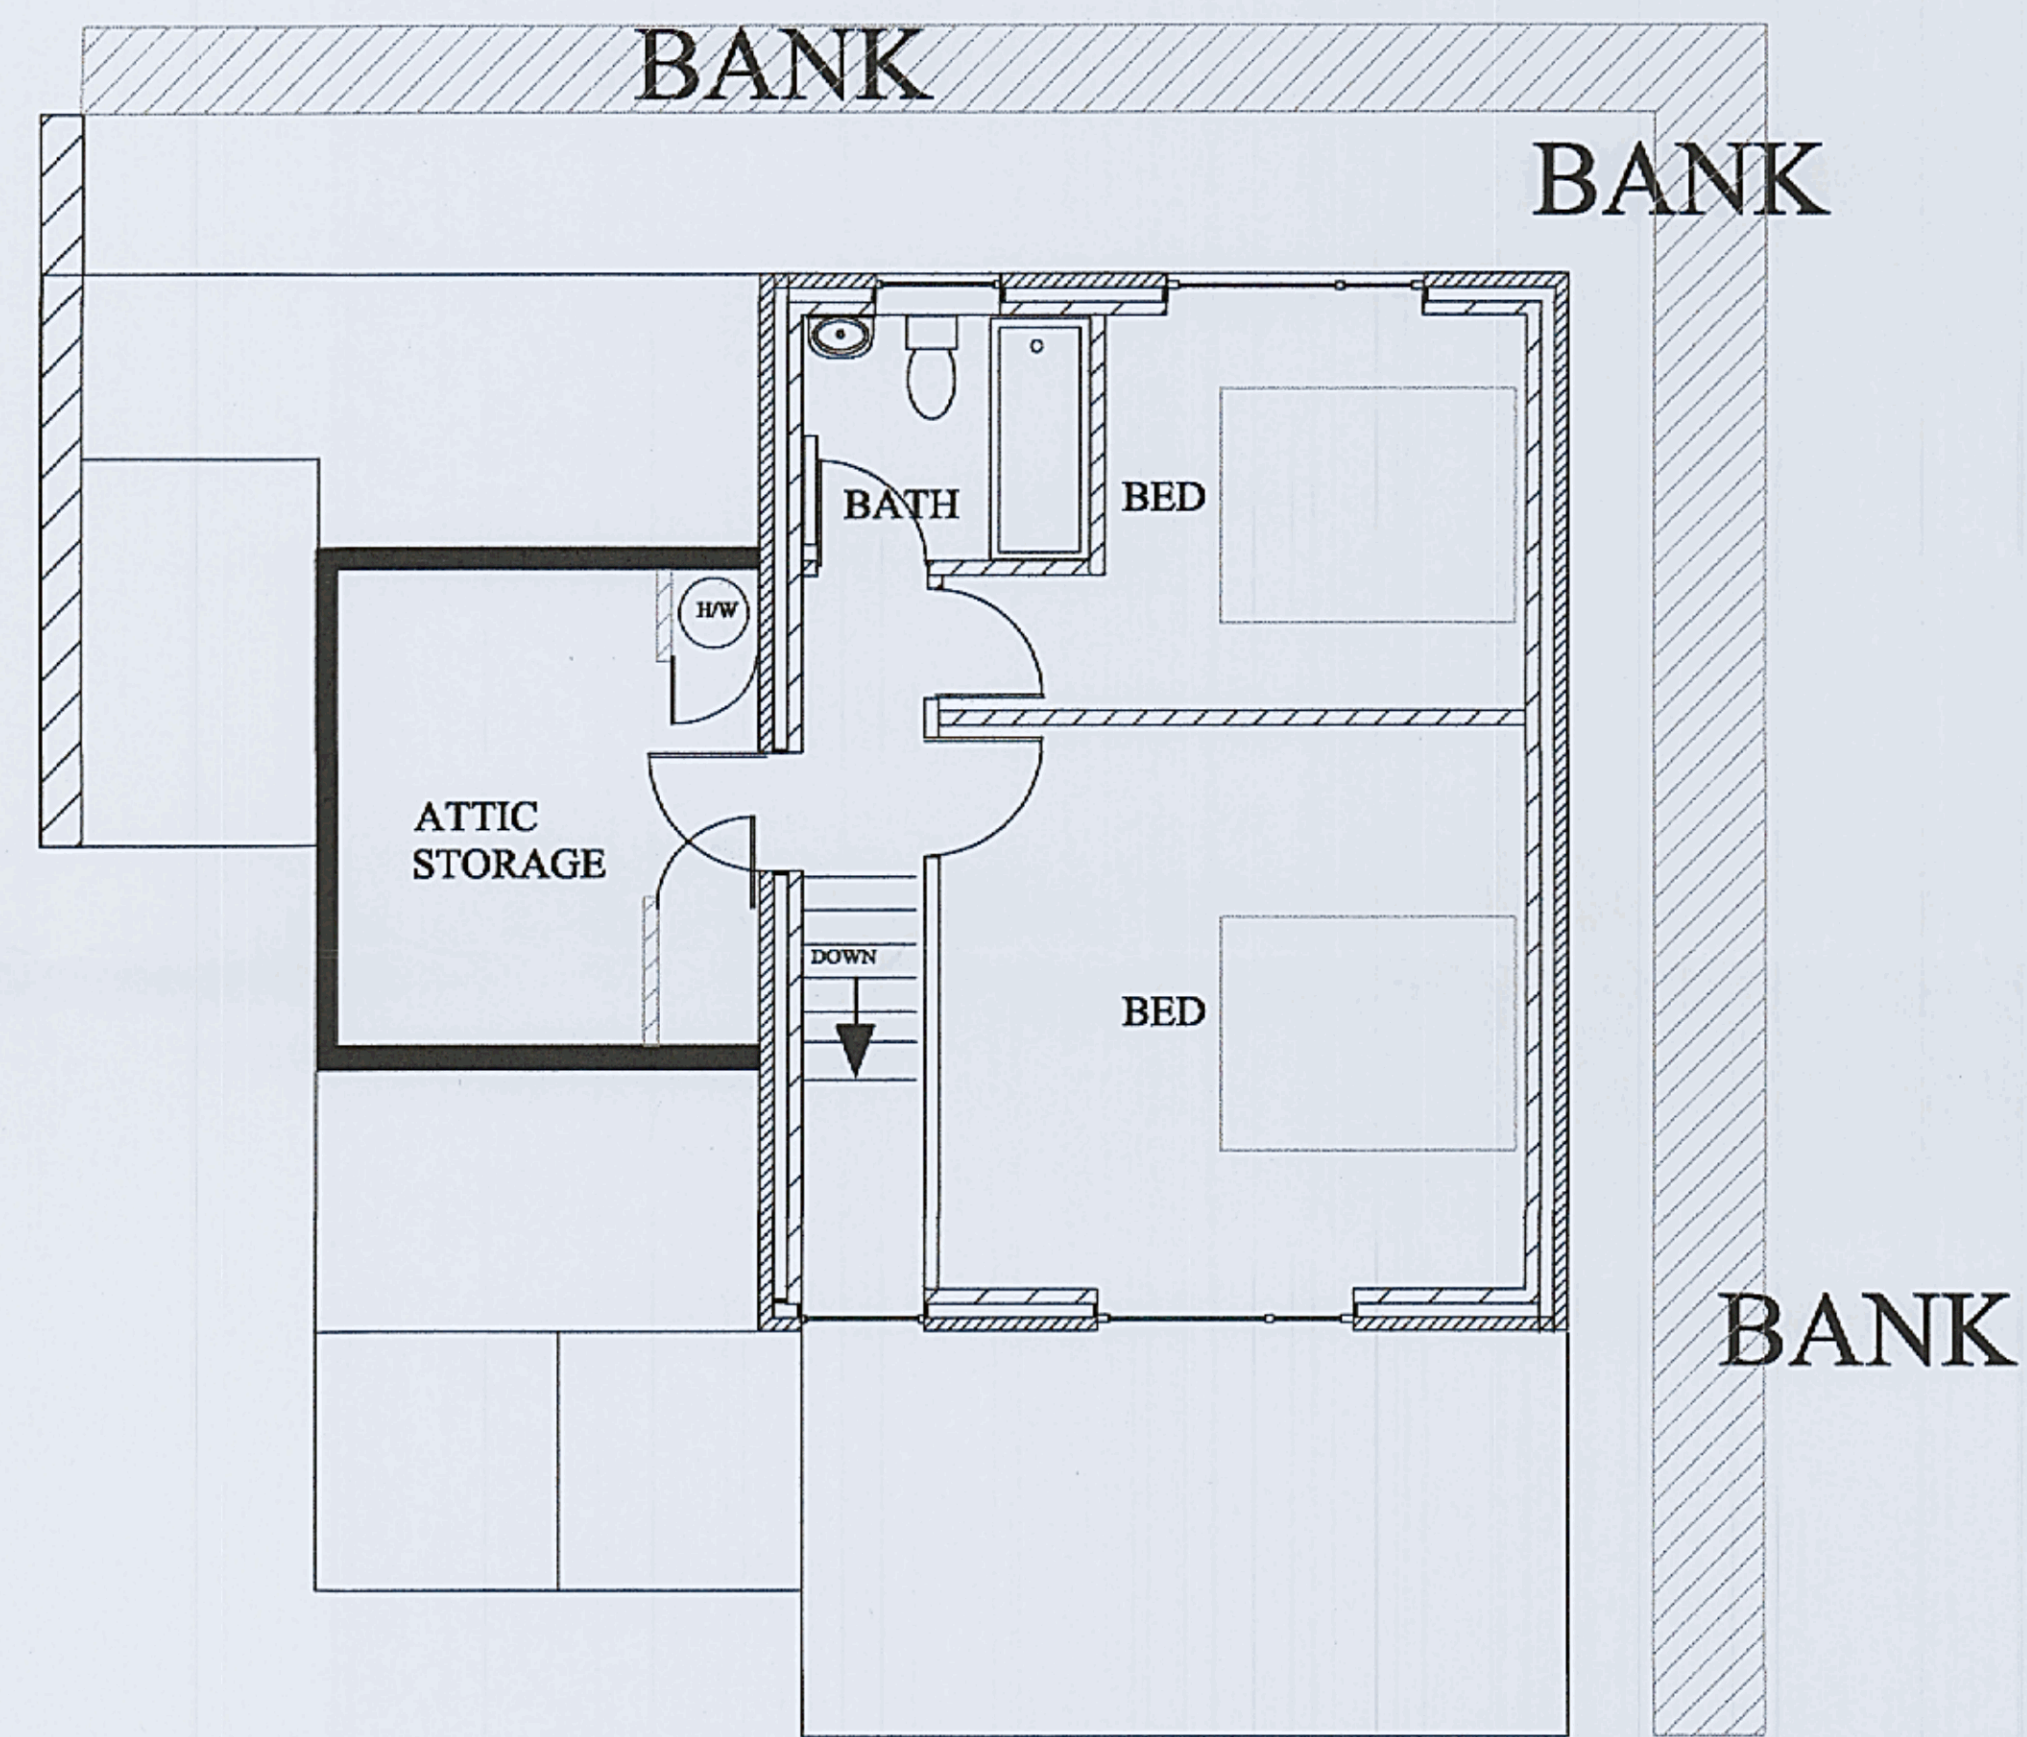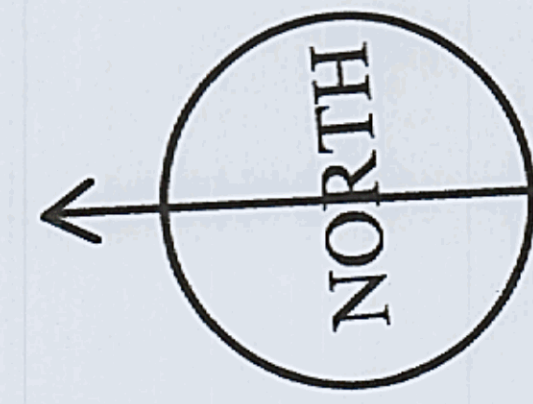

1ST FLOOR

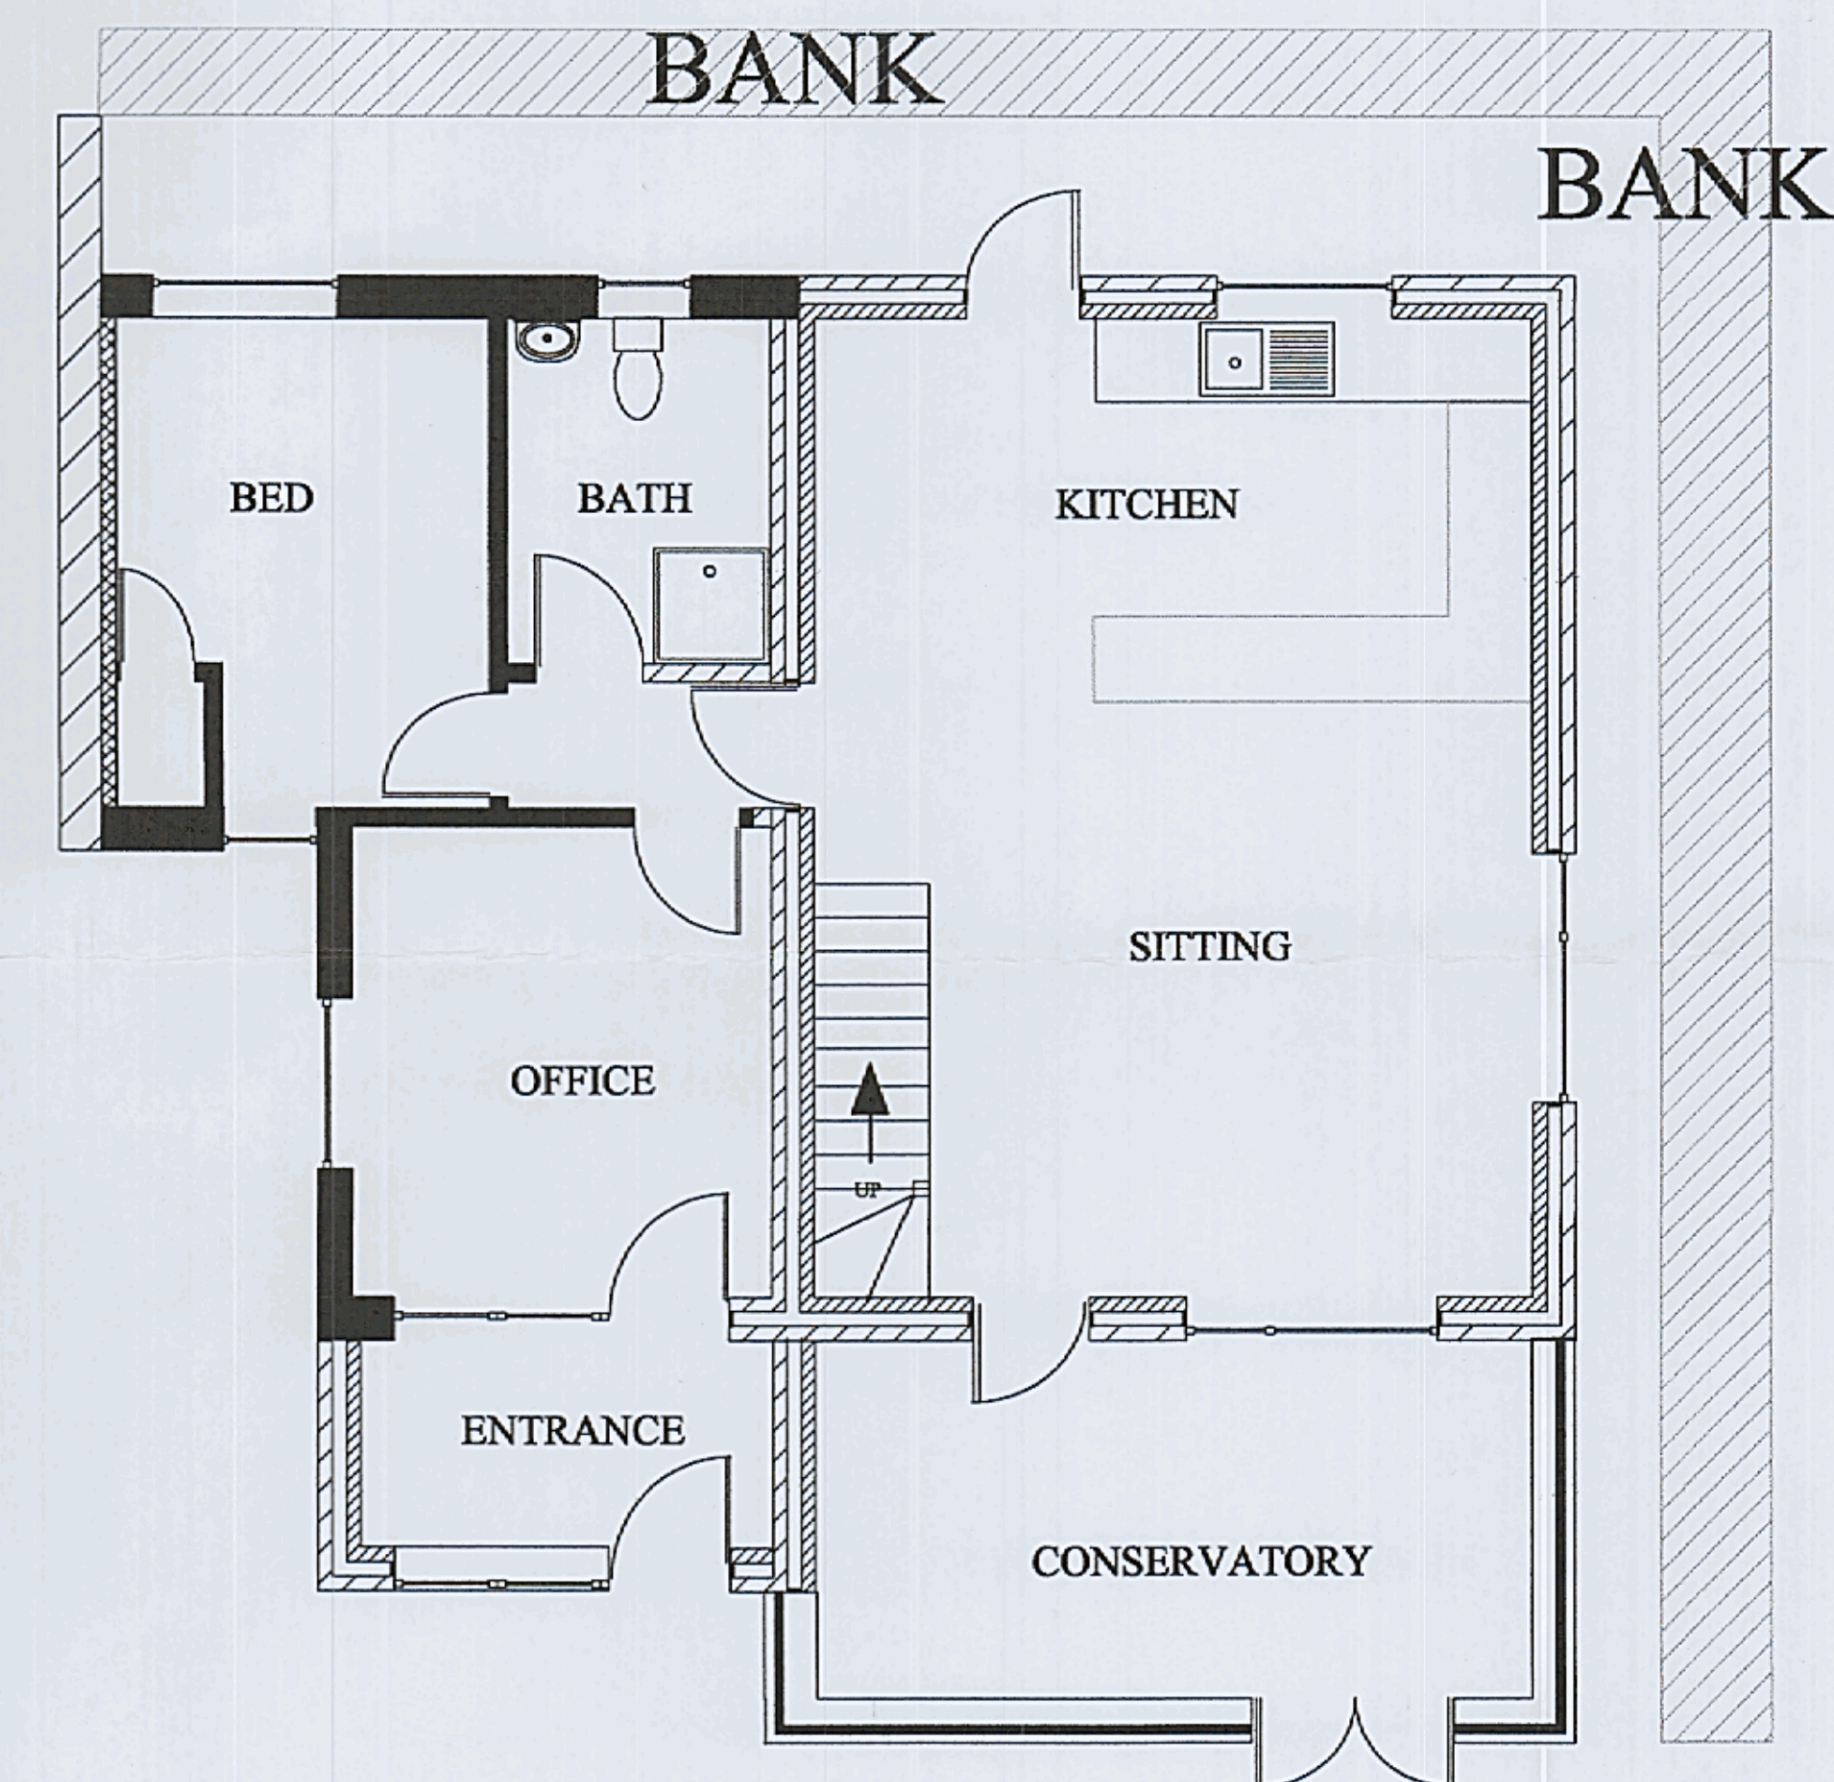

GROUND FLOOR

