



NOTES:  
 This drawing is intended for planning application purposes only and should not be used for any other purpose.  
 All dimensions in millimetres.  
 All health & safety regulations to be fully adhered to on site.  
 This drawing is copyright and may not be copied or reproduced in any form.

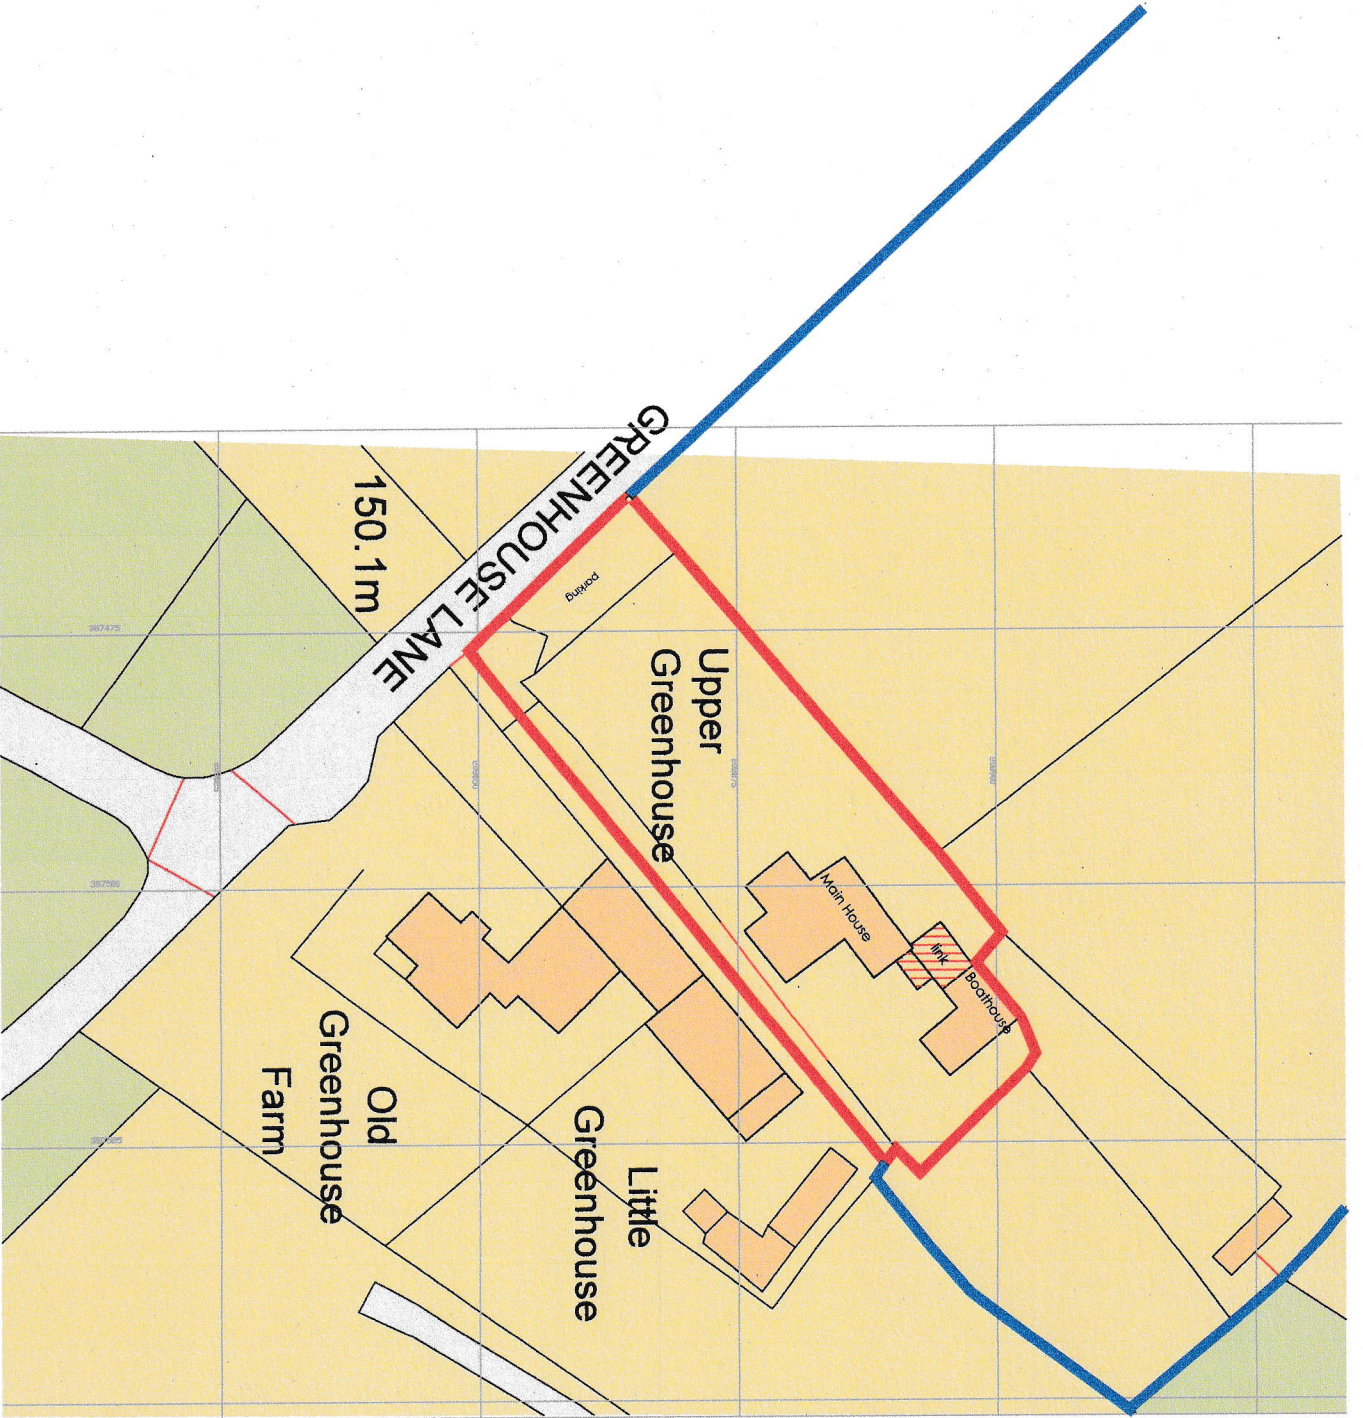

Site Location / Proposed block plan  
 (scale 1:500)

Block Plan (existing)  
 (scale 1:500)

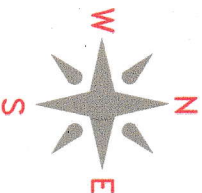

Rev	Note	Date
A	Link omitted following comments from LPA	June 20
B	Link added (New Application)	May 21

**PLANNING**

Title: Site Location Plan and Block Plans **0306214**

Job: Upper Greenhouse  
 Greenhouse Lane, Farnwick Gloucestershire GL4 5SE Stroud.

date	scale
March 2020	1:500 @ A3
drawn: MM	sheet: CA 100 B

Ordinance Survey, (c) Crown Copyright 2018. All rights reserved. Licence number 100022432