


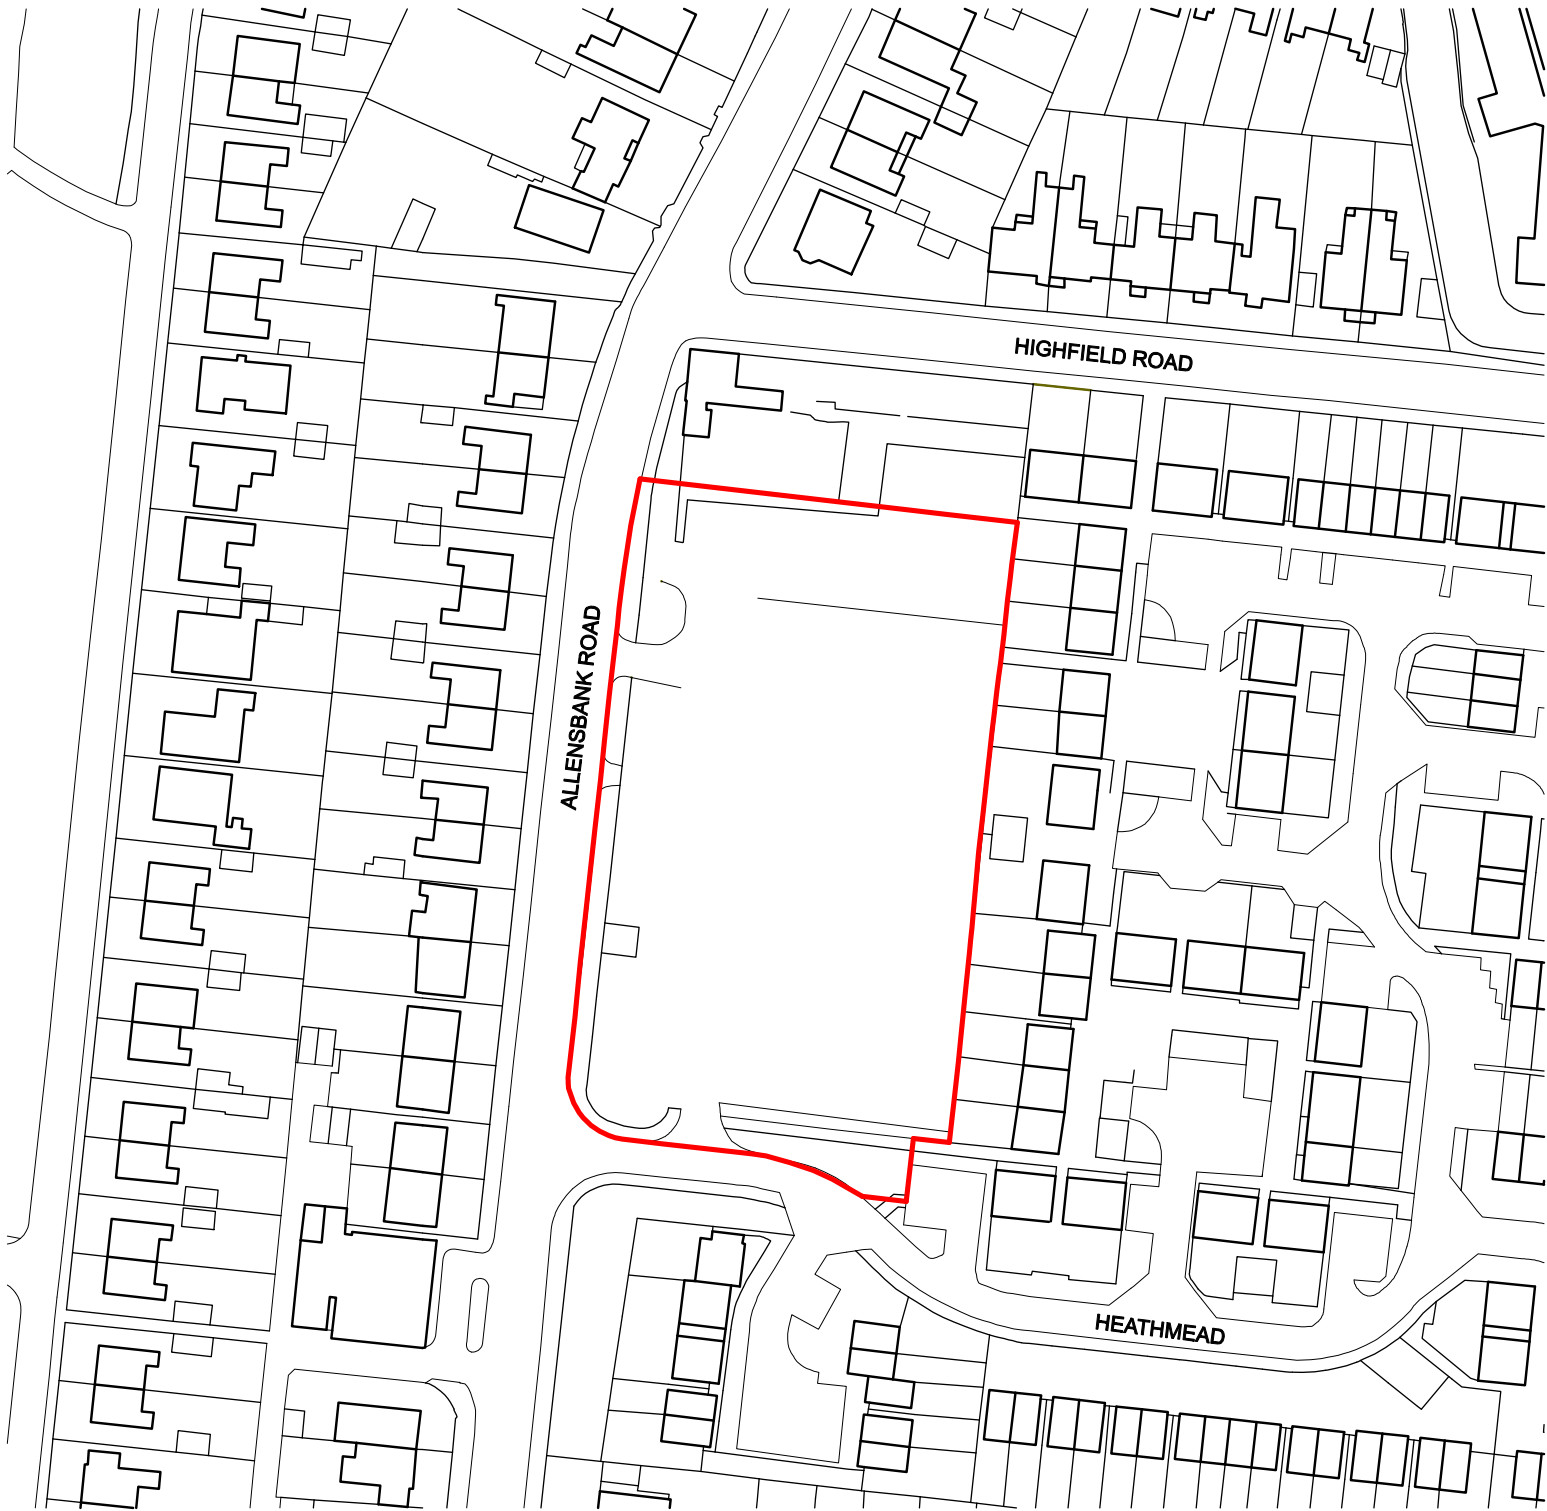

NORTH

Revisions
A Issued for Construction.

13 Oct '20



CONSTRUCTION



pentan
architects

22 Cathedral Road
Cardiff CF11 9LJ

t: 029 2030 9010
info@pentan.co.uk

Project
Highfields, Heath

Client
Wates Residential

Drawing Title

O.S. Plan

Date
Dec '18

Scale
1:1250 @ A4

Drawing No.
3 5 1 1 / C / 0 0 1

Rev.
A

NOTES. Do not scale. All dimensions are in millimetres unless stated otherwise