

CROSSRAIL LIMITS OF DEVIATION.
 AREA TO REAR OF SHOPS TO BE
 RESURFACED WITH BITUMOUS
 SURFACING.
 APPROX 388 sq. M

AREA OF HARDSTANDING TO BE PROVIDED.
 APPROX 13sqM CONCRETE SLAB.


DISABLED PARKING BAY TO BE RESURFACED
 WITH BITUMOUS SURFACING AND REPAINTED.
 APPROX 10sqM.

NEW STEEL PALLISADE FENCING TO BE
 INSTALLED. GREY 2.4M HIGH. APPROX 50m.

SHENFIELD STATION

NOTES:
 THIS DRAWING IS TO BE READ IN CONJUNCTION WITH ALL OTHER WSP DRAWINGS, AND ANY OTHER RELEVANT INFORMATION.
 NO DIMENSIONS ARE TO BE SCALED FROM THIS DRAWING, BUT MUST BE TAKEN FROM SITE AND / OR THE DETAILS.
 THE ELECTRONIC INFORMATION FROM THIS DRAWING CAN NOT BE GUARANTEED AS DIMENSIONALLY DRAWN EXACT. FIGURED DIMENSIONS MUST BE USED FOR SETTING OUT AND DETAILING. WSP LOGOS AND COMPANY INFORMATION MUST BE REMOVED FROM COPIES IF INFORMATION IS RE-USED.

- KEY**
- Area to be resurfaced with bitumous surfacing
 - Area of hardstanding to be provided
 - Car park area to be resurfaced and repainted
 - Extent of new pallisade fencing to be installed

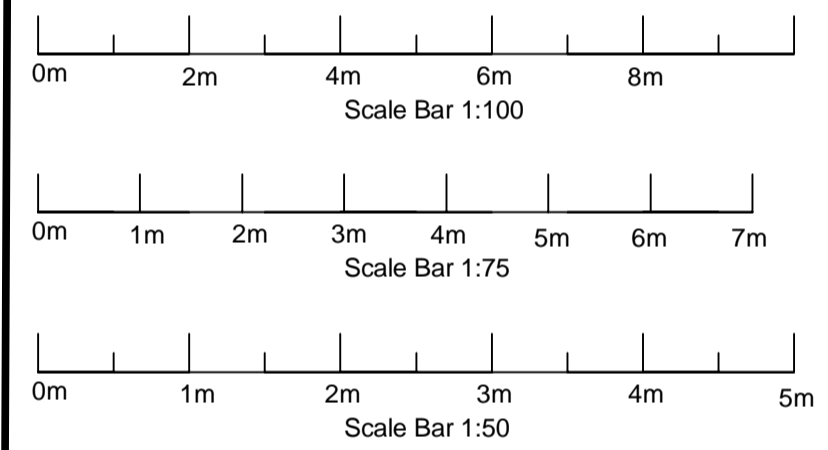

REV	DATE	BY	DESCRIPTION	CHK	APP
P1	19/04/21	AS	FOR PLANNING	AT	AT

DRAWING STATUS: FOR PLANNING

wsp

70 Chancery Lane, Holborn, London, WC2A 1AF, UK
 T+ 44 (0) 20 7314 5000
 wsp.com

CLIENT: NETWORK_RAIL

ARCHITECT: N/A

SITE/PROJECT: SHENFIELD_STATION

TITLE: PROPOSED_RESTORATION_AREAS

SCALE @ A1: AS SHOWN	CHECKED: AT	APPROVED: AT
PROJECT NO: 70079960	DESIGNED: AS	DRAWN: AS
		DATE: MARCH_21

DRAWING NO: 7007960-SHENFIELD-08
 REV: REV_1

© WSP UK Ltd

Proposed Areas for Restoration Works
 SCALE 1:100

NOTE - ALL DIMENSIONS SHALL BE CHECKED AT SITE FOR ACCURACY AND CONFIRMED PRIOR TO ANY WORKS COMMENCING ON OR OFF SITE.