
Form new internal partition, scribed around existing joinery and plasterwork so as to be reversible. Hardwood panelled doorset and skirting boards to match existing. -

Remove existing modern door and install new hardwood framed timber panelled door and fanlight. Remove external light fitting (later addition). -

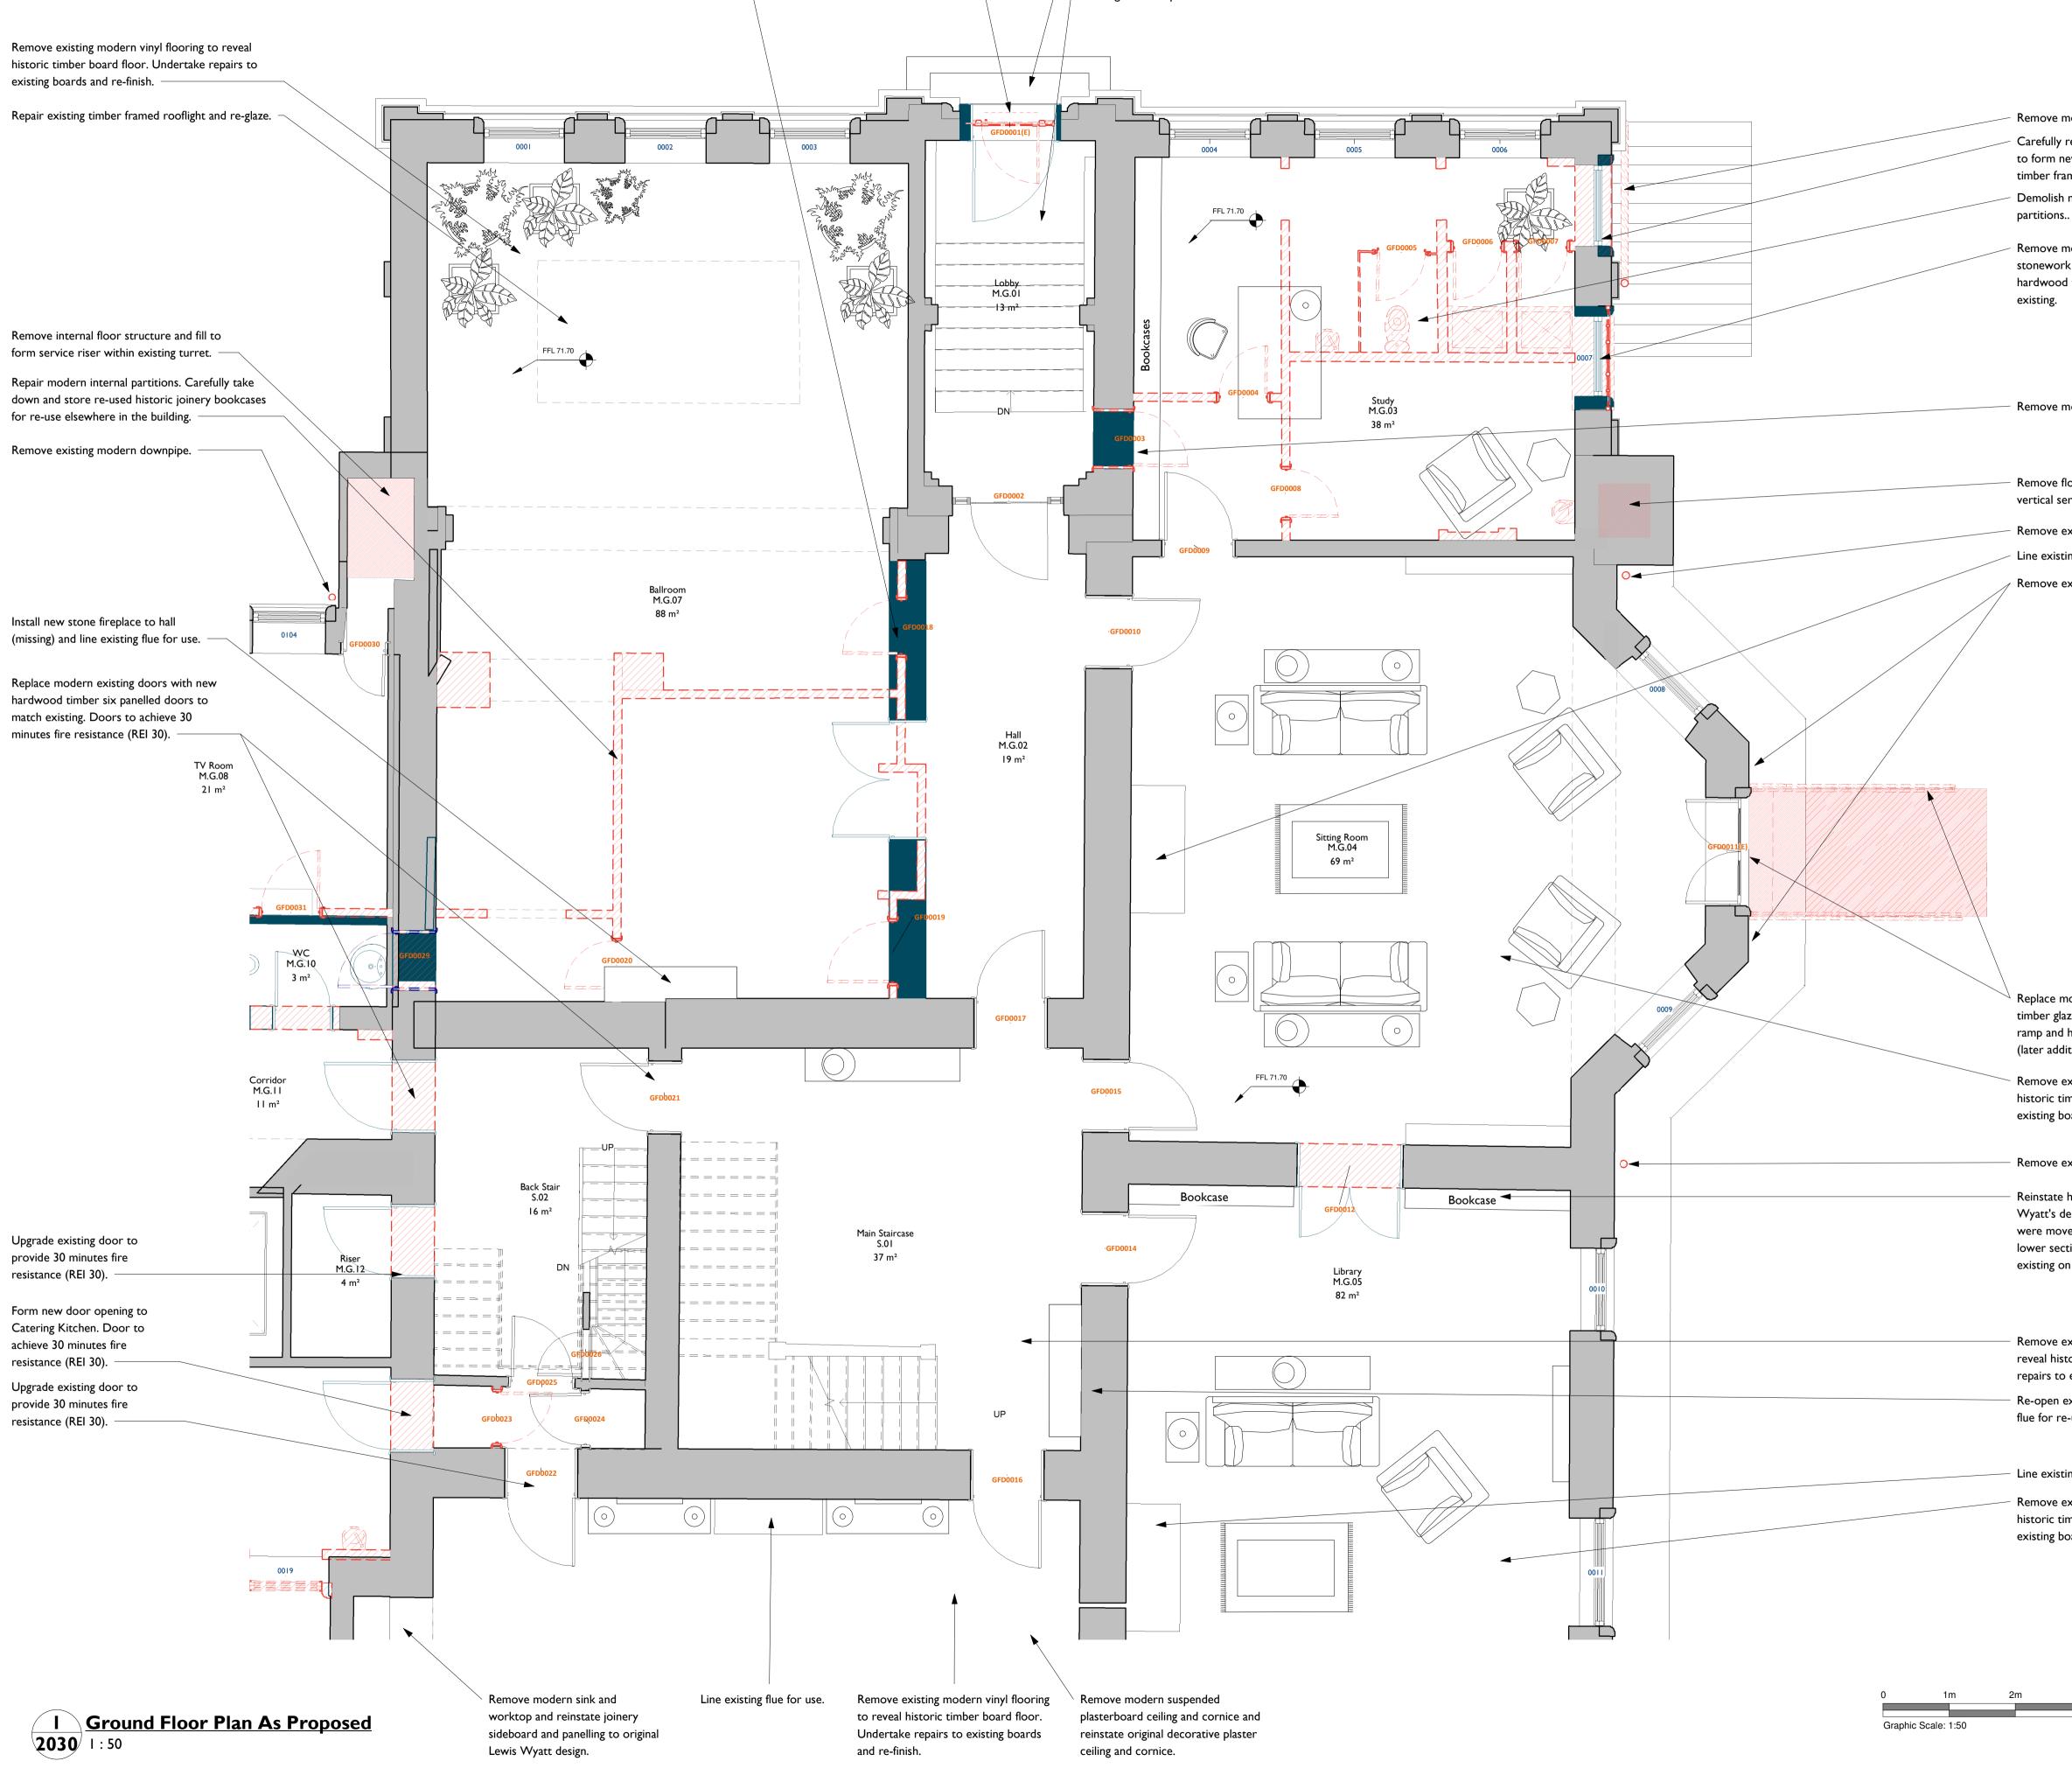

Drop external level to reveal bottom steps to Lewis Wyatt's original design.

Remove existing modern carpet flooring to reveal historic stone steps. Undertake repairs to

existing stone steps.

Notes:

Drawings are based on survey data and may not accurately represent what is physically present.

Do not scale from this drawing. All dimensions are to be verified on site before proceeding with the work.

All dimensions are in millimeters unless noted otherwise.

Remove modern Soil Vent Pipe.

Carefully remove section of existing stonework to form new window opening. Install hardwood timber framed sash window to match existing. Demolish modern WCs, showers and internal

Remove modern window and section of stonework to form new window opening. Install hardwood timber framed sash window to match

Remove modern door and block up opening,

Remove floor and ceiling structure to form vertical service riser.

Remove existing modern downpipe.

Line existing flue for use.

Remove external light fittings (later additions).

Replace modern timber door with new hardwood timber glazed door. Remove modern external ramp and handrails. Remove external light fittings (later additions).

Remove existing modern vinyl flooring to reveal historic timber board floor. Undertake repairs to existing boards and re-finish.

Remove existing modern downpipe.

Reinstate hardwood timber bookcases to Lewis Wyatt's design. (Relocate upper sections which were moved elsewhere within the house, reinstate lower section to historic design and to match existing on the adjacent wall.

Remove existing modern carpet flooring to reveal historic timber board floor. Undertake repairs to existing boards and re-finish.

Re-open existing chimney flue (blocked), line flue for re-use and install new stone fireplace.

Line existing flue for use.

Remove existing modern vinyl flooring to reveal historic timber board floor. Undertake repairs to existing boards and re-finish.

3	m		

5m

Purcell shall be notified in writing of any discrepancies.			
Key Plan not to scale			
N			

GENERAL NOTES

- Decoration:

Replace modern inappropriate light fittings, emergency signage and electric wall heaters throughout, make good any damage to surfaces and . redecorate throughout.

Historic paint analysis to be undertaken to the principal rooms of the Wyatt Wing to inform decorative scheme and colours TBC.

- Ceilings:

Take down modern suspended tile ceilings and metal framed suspension systems throughout and undertake repairs to existing plaster ceilings and cornicing.

- Windows:

Undertake repairs to existing timber sash frames, refurbish weights, pulleys and fittings, undertake repairs to glass where required, install draft seals and redecorate. Refer to window repair schedules for further detail.

- Doors:

Undertake repairs to existing timber internal and external doors, refurbish door hardware and redecorate. Install draft seals to external doors.

- External Metalwork

Brush down existing metalwork to remove corrosion, repair as required and redecorate.

- Structural Work

Refer to Structural Engineer's information.

- Building Services

Refer to M&E Consultant's information.

- Landscaping

Refer to Landscape Architects drawings for further detail.


P01 21/04/21 For Planning

DESCRIPTION REV DATE CLIENT

Colin Shenton

TITLE

PROJECT Cuerden Hall, Chorley JOB NUMBER 240729

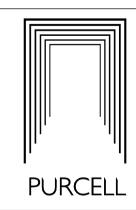

Proposed GF Plan - Sheet I SIZE SCALE LAST REVISED DRAWN CHECKED AIL As Shown 09/03/2021 ZΒ

REV SUITABILITY/REASON FOR ISSUE **P01** S04 - For Planning DRAWING NUMBER 240729-PUR-00-GF-DR-A-2030

> St James', 79 Oxford Street, Manchester, MI 6FQ © PURCELL 2019. PURCELL ® IS THE TRADING NAME OF PURCELL ARCHITECTURE LTD.