



Drive Way Gate
Elevation
Scale 1:25



Location Plan
1:1250

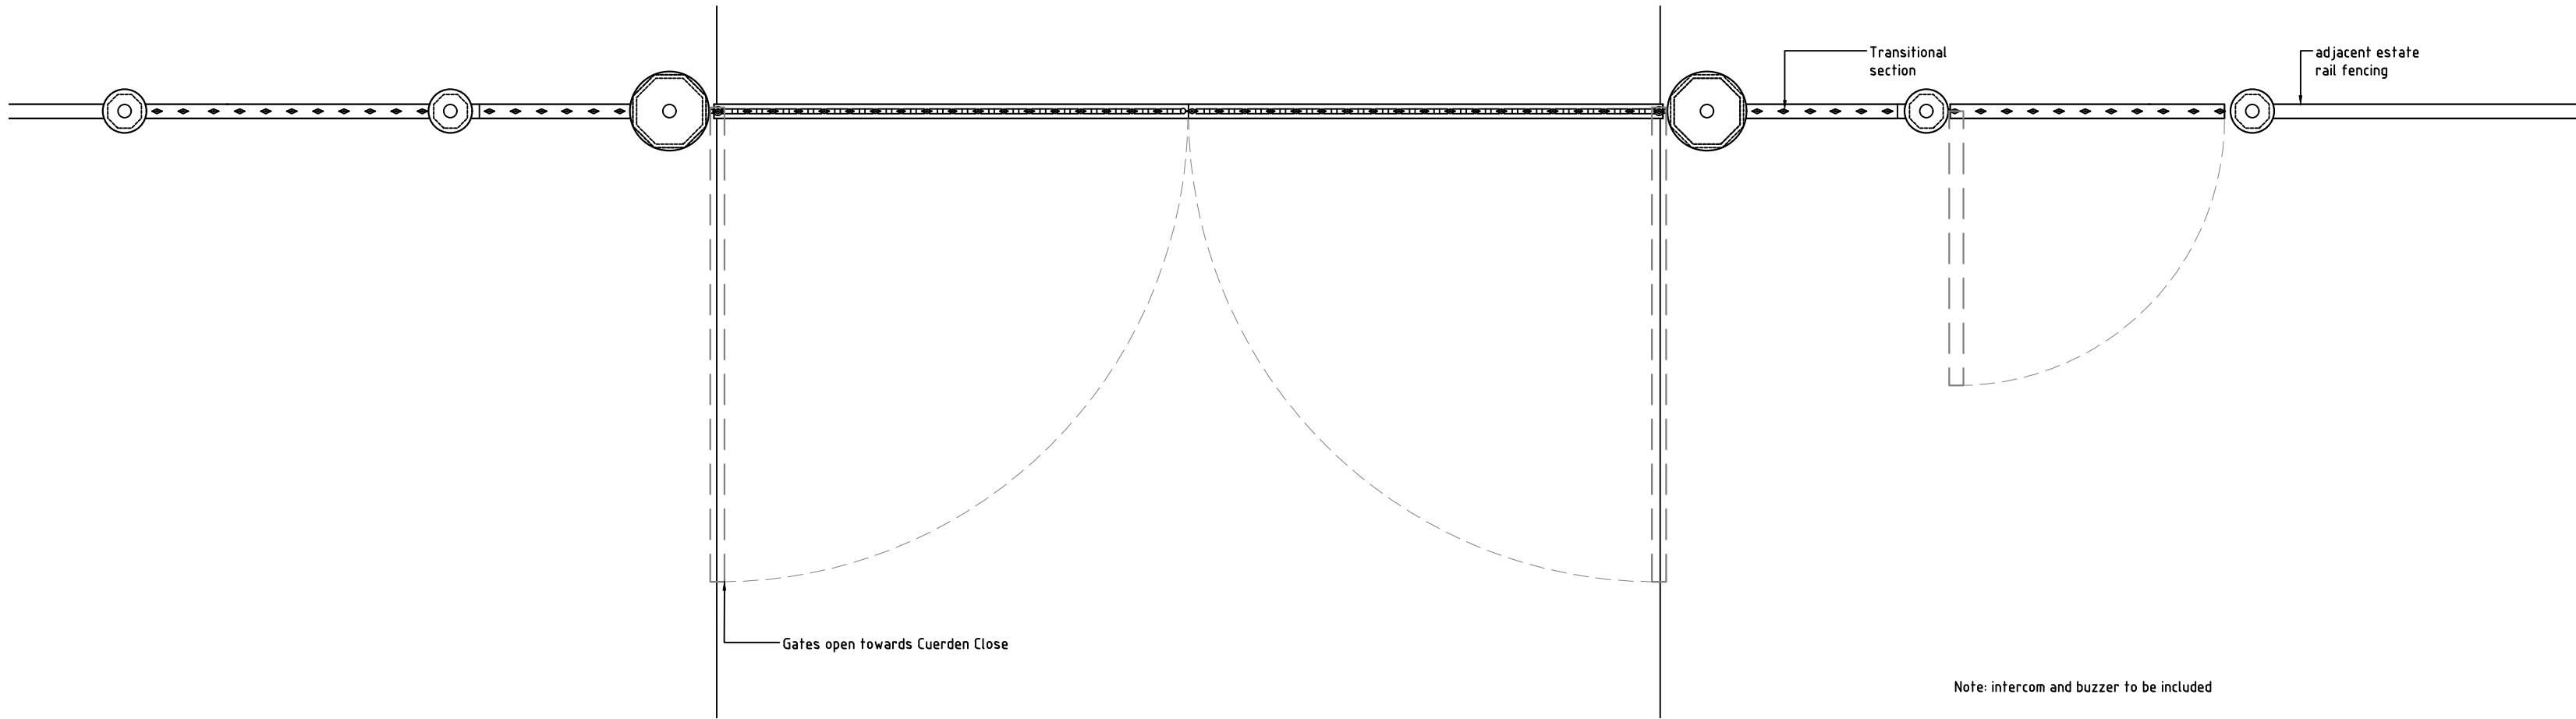

Drive Way Gate
Plan
Scale 1:25

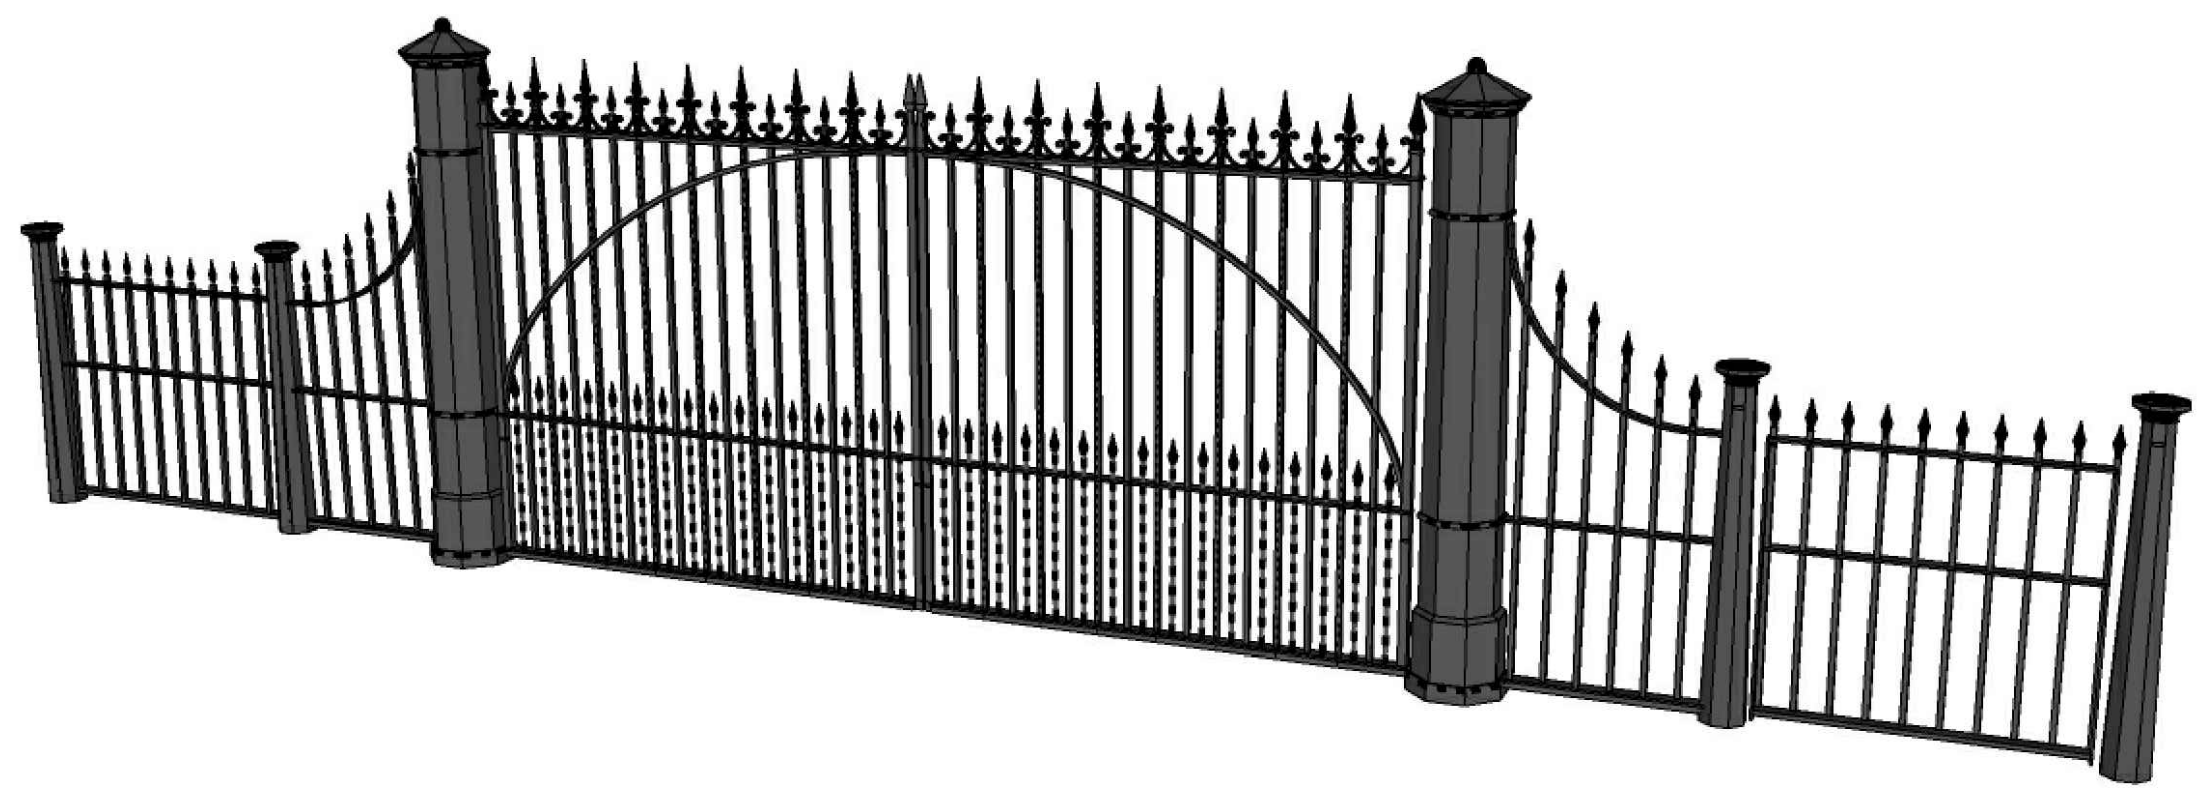

Drive Way Gate
3D visualisation
Not to scale



Drive Way Gate
3D model
Not to scale

Rev	Comment	Date
P00	Public consultation submission	07/04/2021
P01	ISSUED FOR PLANNING	14/04/2021

Tom Stuart-Smith Ltd
90/93 Cowcross Street
London EC1M 6BF
Tel: +44 (0)207 253 2100

Status: Planning

Project:
Cuerden Hall

Drawing:
Entrance Vehicular Gate
Cuerden Close Entrance

Scale: 1:25 @ A2
Dwg: 376-L-D-800 Rev: P01

Drawn:
Date: 07/04/2021 ref:
H:\376 Cuerden Hall\Drawings\Gates.dwg