


10m 20m 5m Graphic Scale: 1:200

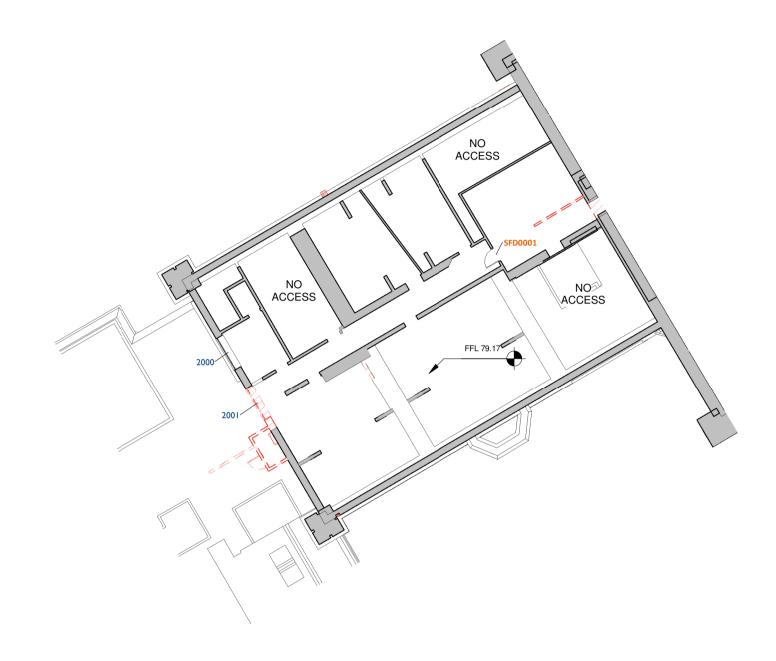



## Notes:

Drawings are based on survey data and may not accurately represent what is physically present.

Do not scale from this drawing. All dimensions are to be verified on site before proceeding with the work.

All dimensions are in millimeters unless noted otherwise.

Purcell shall be notified in writing of any discrepancies.

Key Plan not to scale

| P0I 21/04/21 For Planning<br>REV DATE DESCRIPTION      |                      |
|--|----------------------|
| CLIENT   |                      |
| Colin Shenton  |                      |
| PROJECT<br>Cuerden Hall, Chorley                       |                      |
| JOB NUMBER   |                      |
| 240729   | PURCELL              |
| TITLE  |                      |
| Existing Second Floor with Demolition                  |                      |
|  |                      |
|  |                      |
| size scale last revised<br>AIL As Shown 21/04/2021     | drawn checked<br>ZB  |
| REVSUITABILITY/REASON FOR ISSUEP01S04 - For Planning   |                      |
| DRAWING NUMBER<br>240729-PUR-00-XX-DR-A-1005           |                      |
| St James', 79 Oxford Street, Manchester, MI 6FQ        |                      |
| © PURCELL 2019. PURCELL ® IS THE TRADING NAME OF PURCE | LL ARCHITECTURE LTD. |