

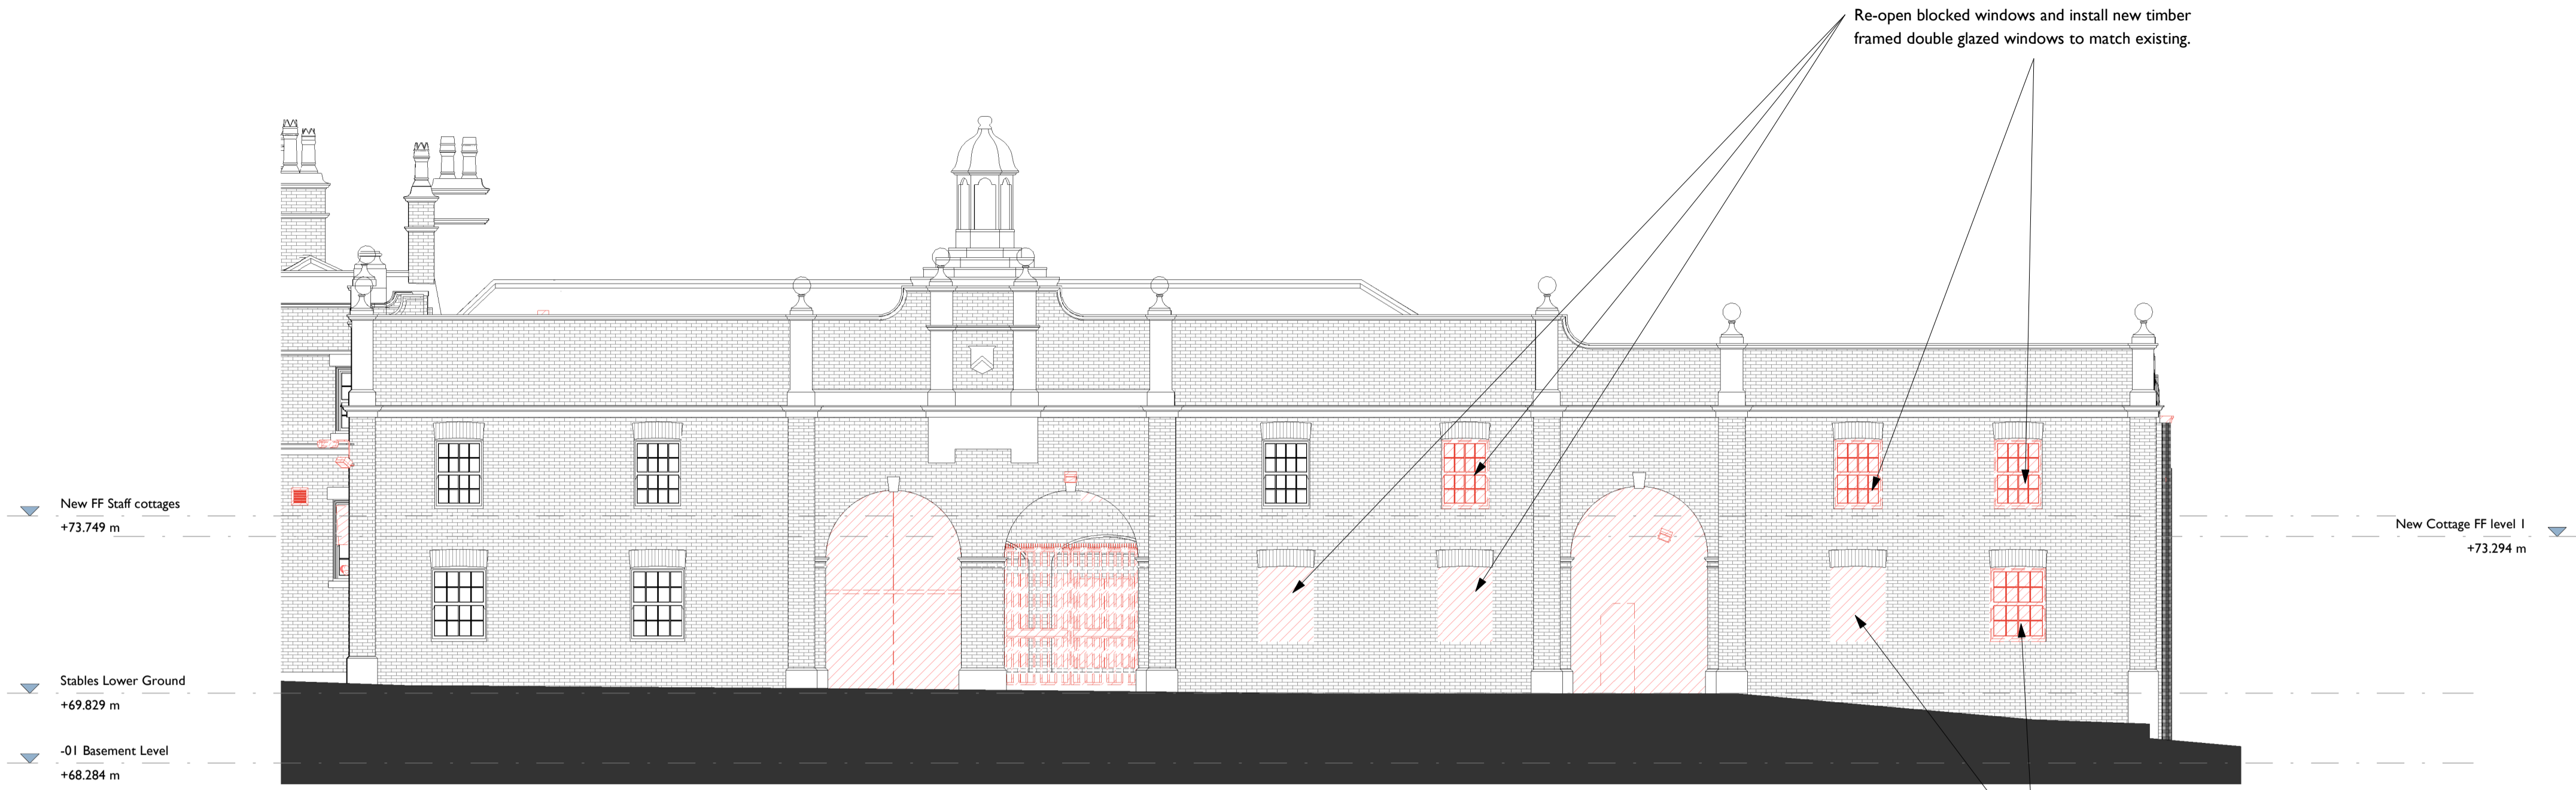


**Notes:**  
 Drawings are based on survey data and may not accurately represent what is physically present.  
 Do not scale from this drawing. All dimensions are to be verified on site before proceeding with the work.  
 All dimensions are in millimeters unless noted otherwise.  
 Purcell shall be notified in writing of any discrepancies.

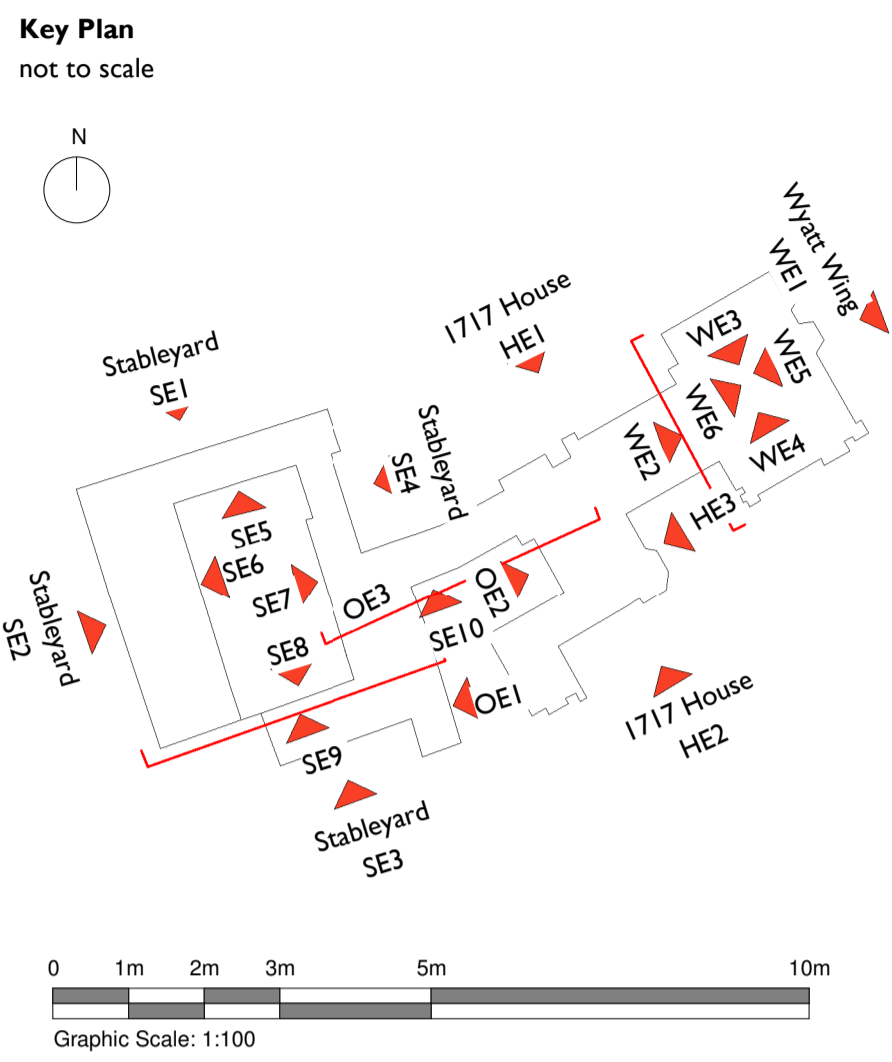

**1** **Stabeyard Elevation 1 (SE1) as Existing Demolition**  
 1010 I : 100

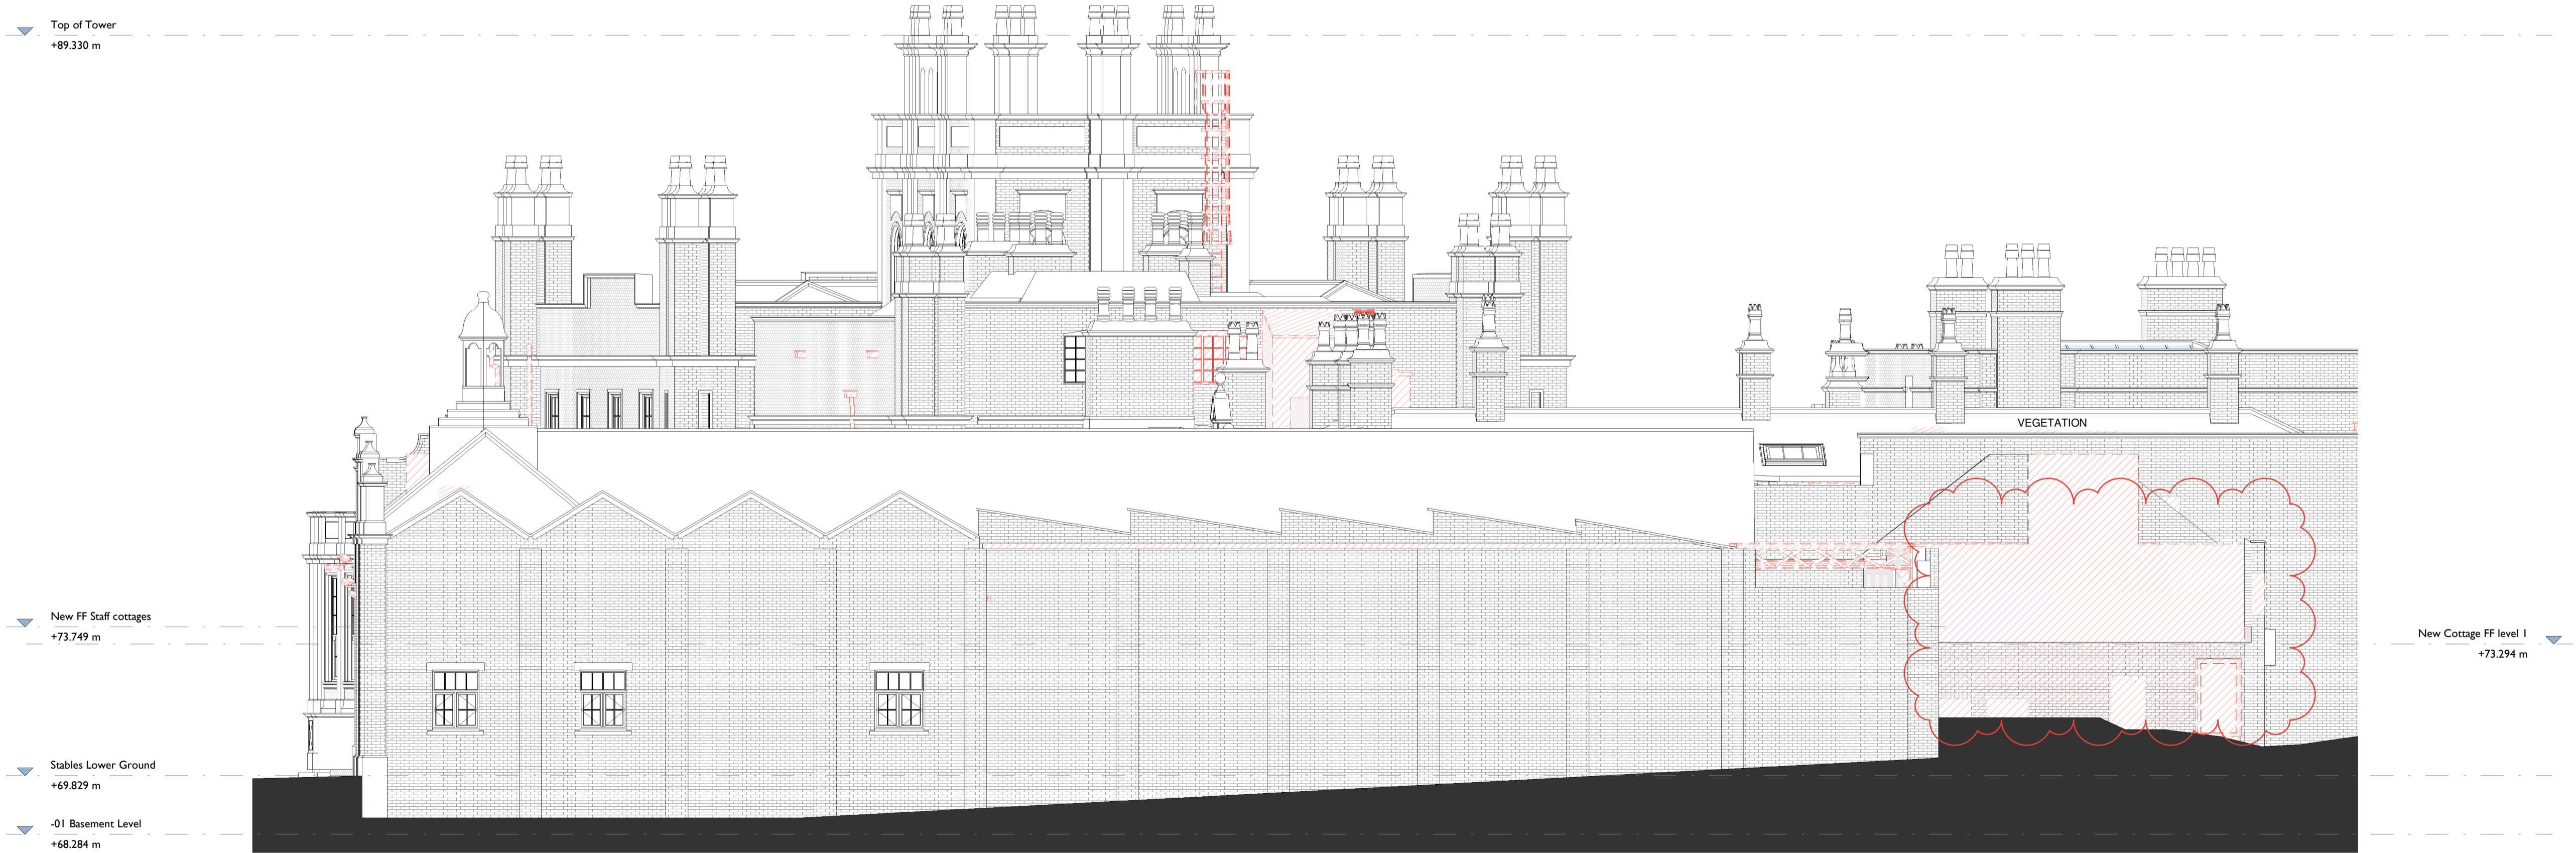


**2** **Stable Yard Elevation 2 (SE2) as Existing Demolition**  
 1010 I : 100

A	18/01/21	Initial Release
P01	21/04/21	For Planning
REV	DATE	DESCRIPTION

**CLIENT**  
 Colin Shenton

**PROJECT**  
 Cuerden Hall, Chorley

**JOB NUMBER**  
 240729

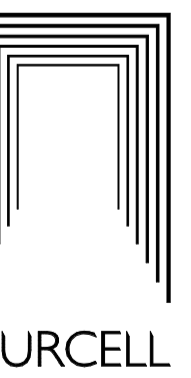

**TITLE**  
 Existing Elevation Stabeyard Sheet 01

SIZE	SCALE	LAST REVISED	DRAWN	CHECKED
A1L	As Shown	21/04/2021	ZB	

**REV** **SUITABILITY/REASON FOR ISSUE**  
**P01 S04 - For Planning**

**DRAWING NUMBER**  
 240729-PUR-00-XX-DR-A-1010