


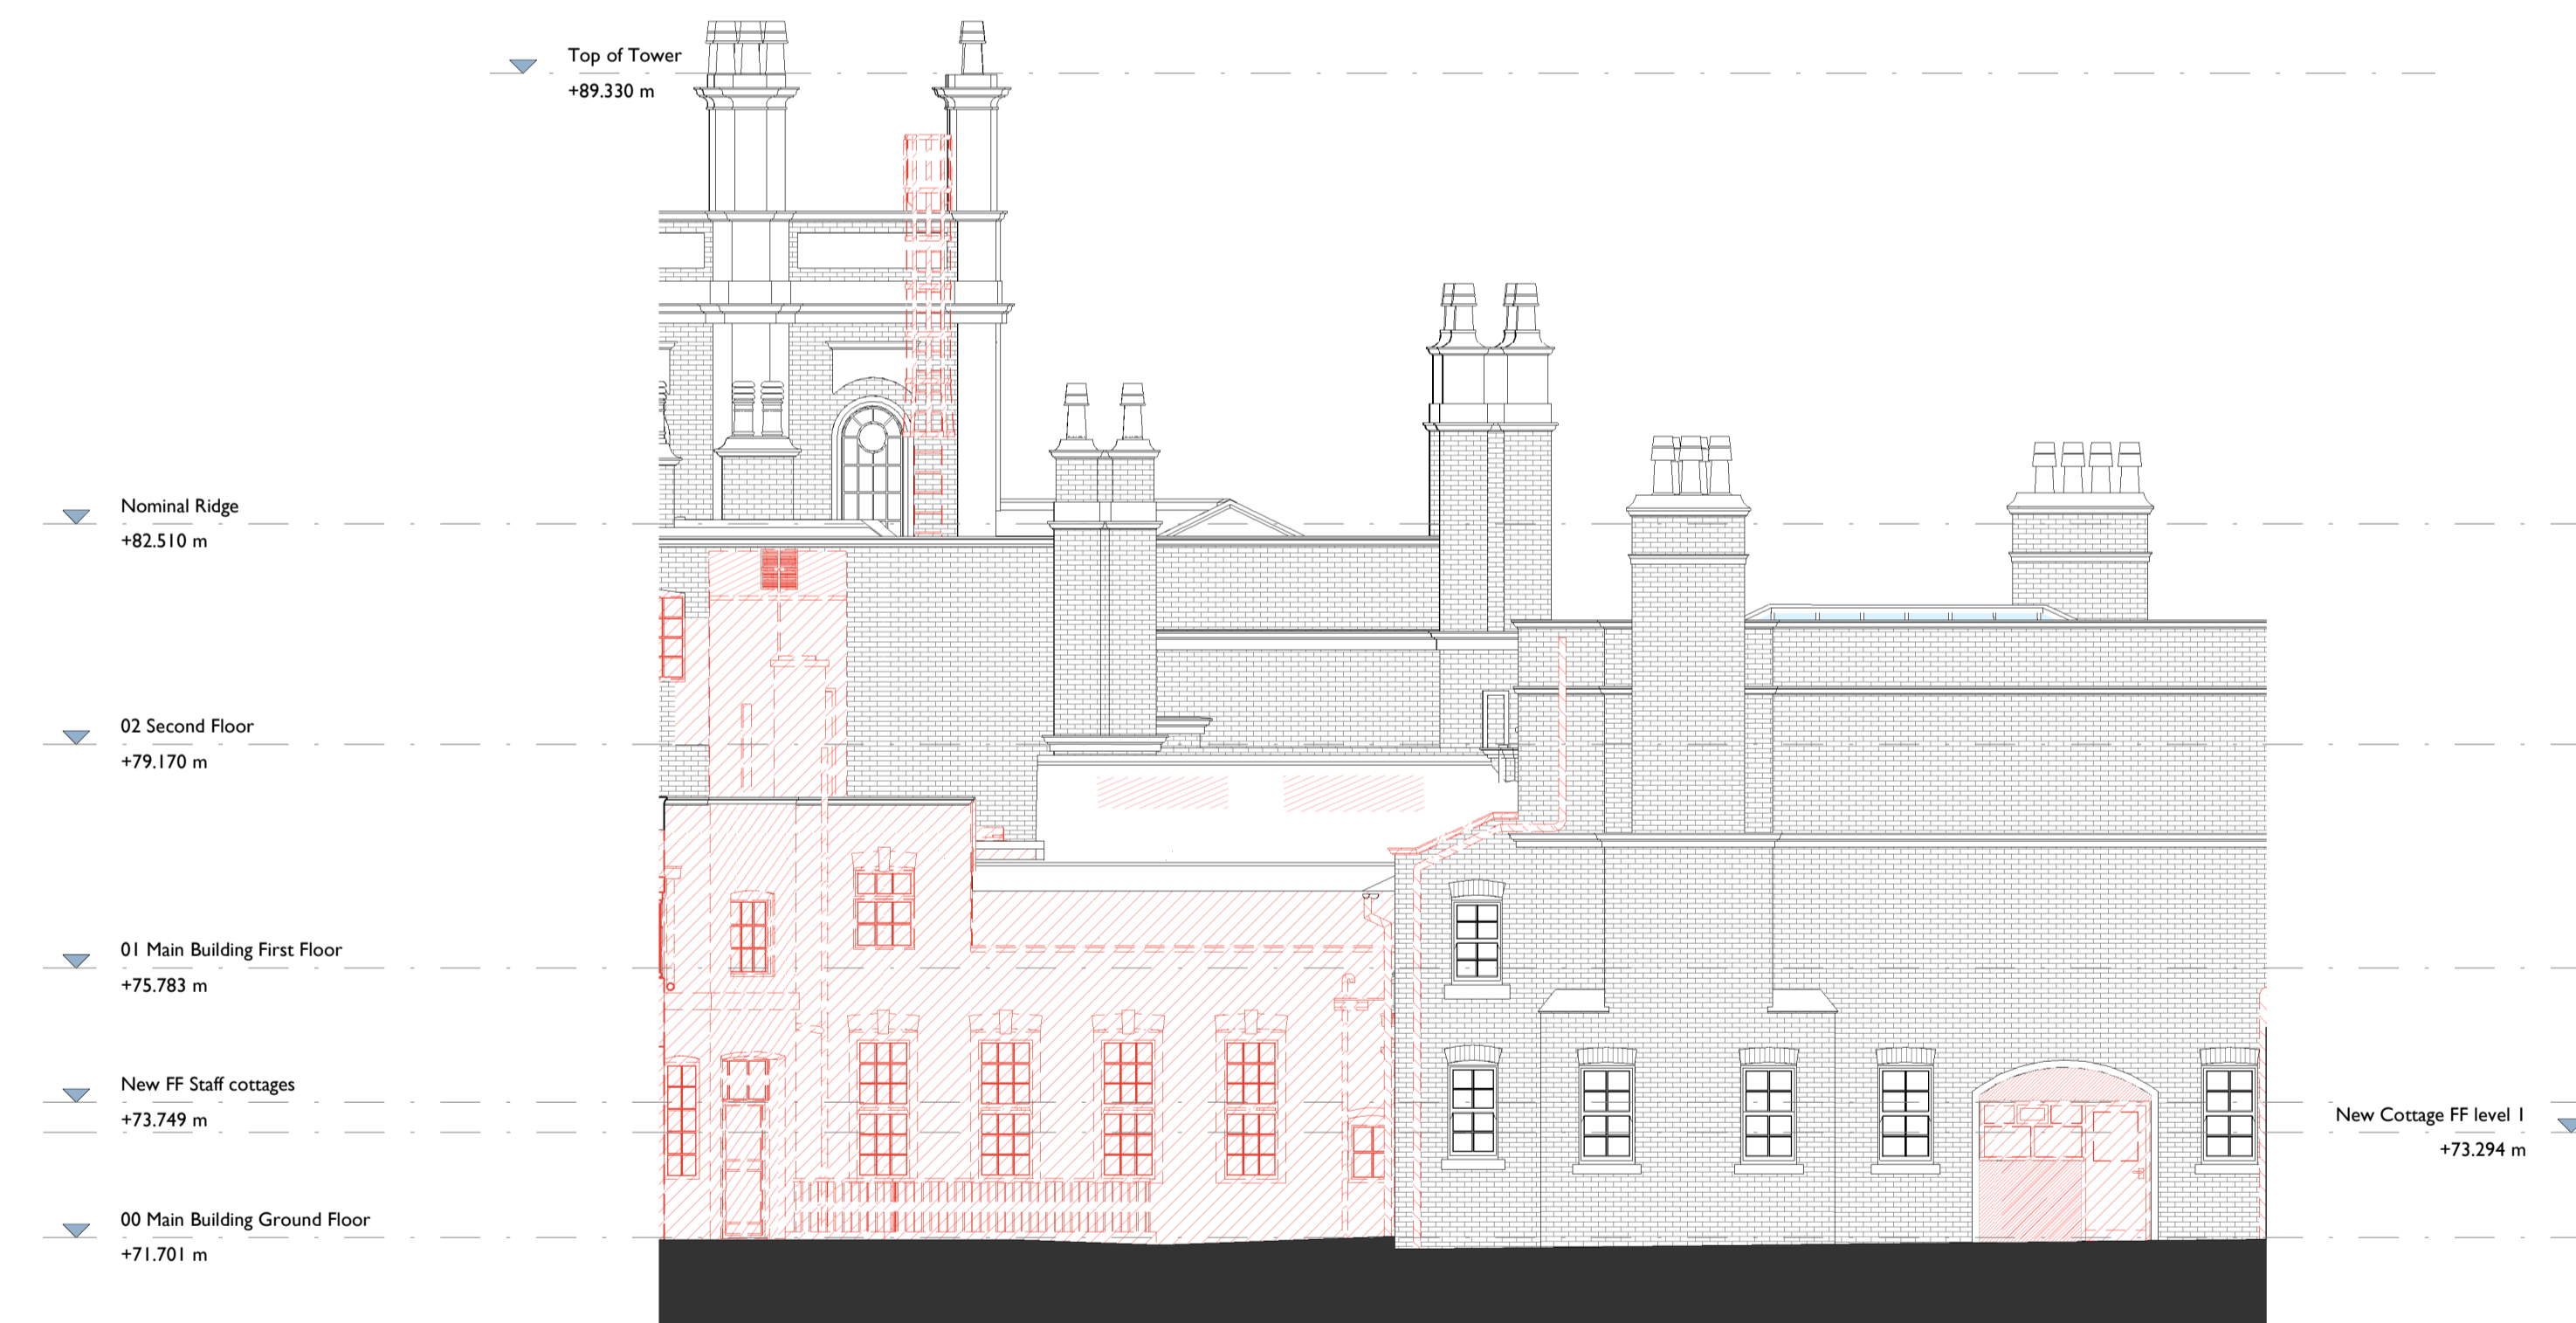

1 Office Wing Elevation 1 (OE1) as Existing Demolition
1015 1 : 100



2 Office Wing Elevation 2 (OE2) as Existing Demolition
1015 1 : 100


Notes:
 Drawings are based on survey data and may not accurately represent what is physically present.

Do not scale from this drawing. All dimensions are to be verified on site before proceeding with the work.

All dimensions are in millimeters unless noted otherwise.

Purcell shall be notified in writing of any discrepancies.

Key Plan
 not to scale

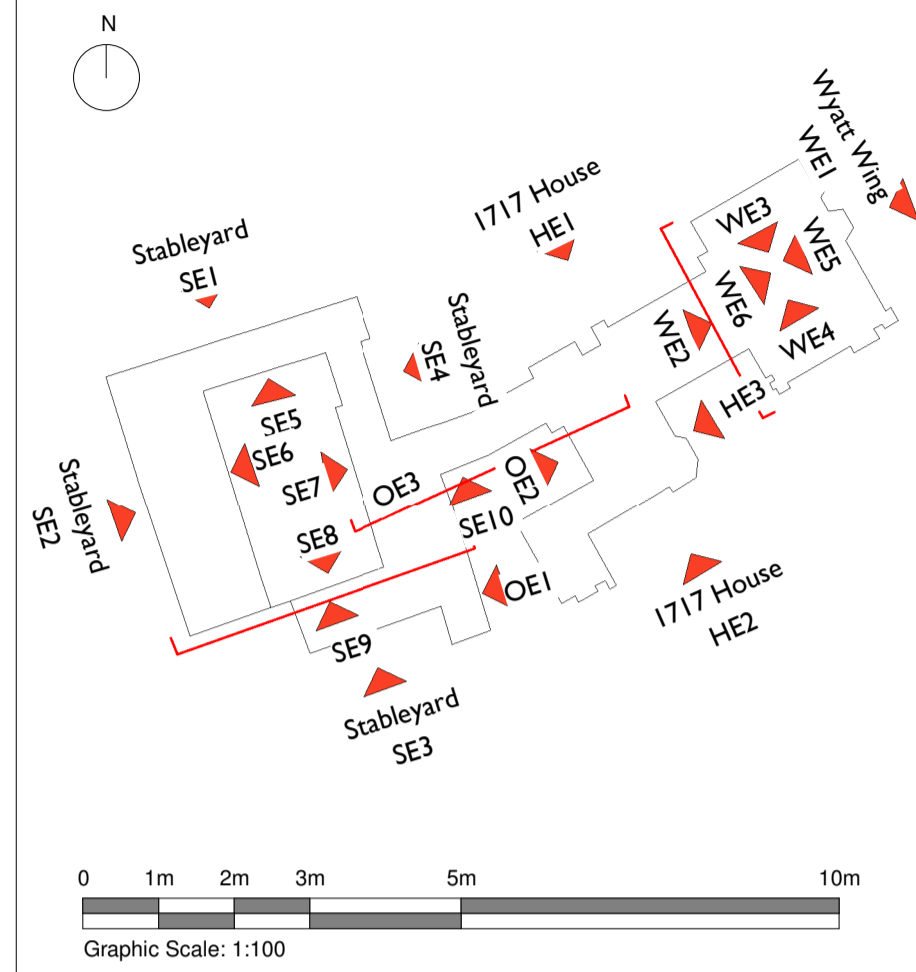

P01	21/04/21	For Planning
REV	DATE	DESCRIPTION

CLIENT
 Colin Shenton

PROJECT
 Cuerden Hall, Chorley

JOB NUMBER
 240729

PURCELL

TITLE
 Existing Elevation Sheet 06

SIZE	SCALE	LAST REVISED	DRAWN	CHECKED
A1L	As Shown	23/02/2021	ZB	

REV **SUITABILITY/REASON FOR ISSUE**
P01 **S04 - For Planning**

DRAWING NUMBER
 240729-PUR-00-XX-DR-A-1015