

Notes:



Drawings are based on survey data and may not accurately represent what is physically present.

Do not scale from this drawing. All dimensions are to be verified on site before proceeding with the work.


All dimensions are in millimeters unless noted otherwise.

Purcell shall be notified in writing of any discrepancies.


Key Plan
not to scale

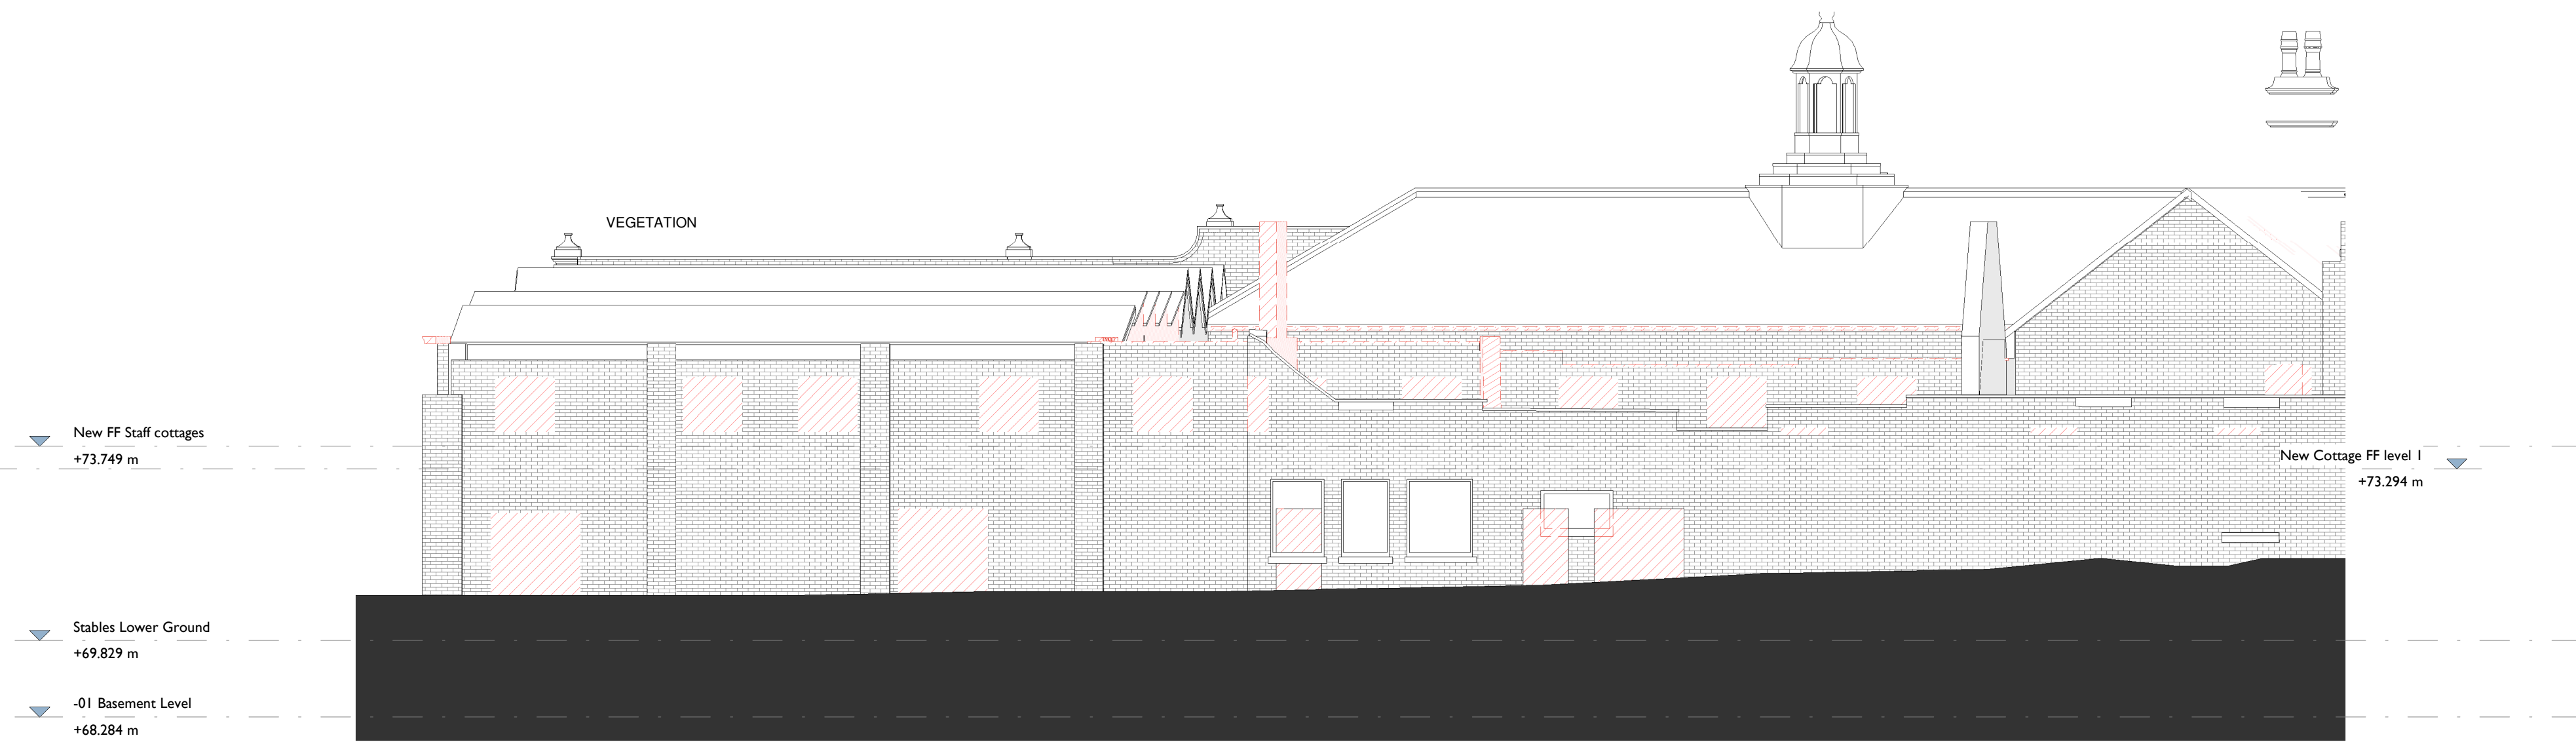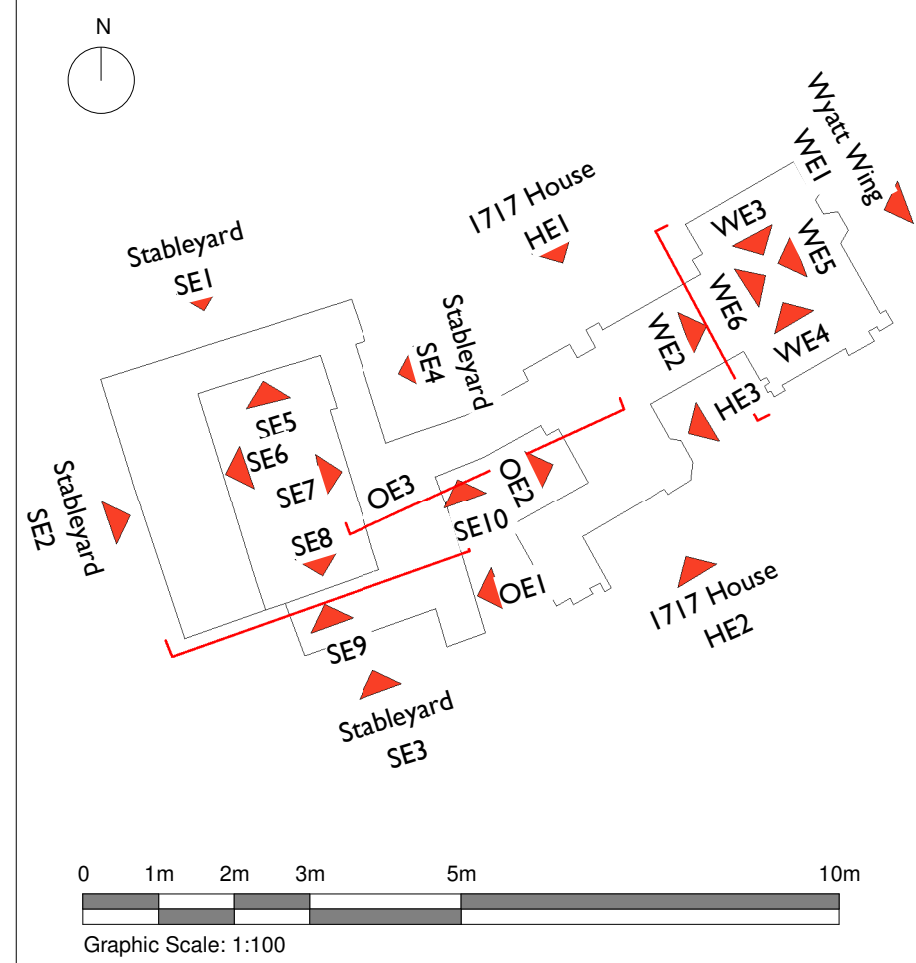


1 Stableyard Elevation 3 (SE3) as Existing Demolition
1011 1 : 100

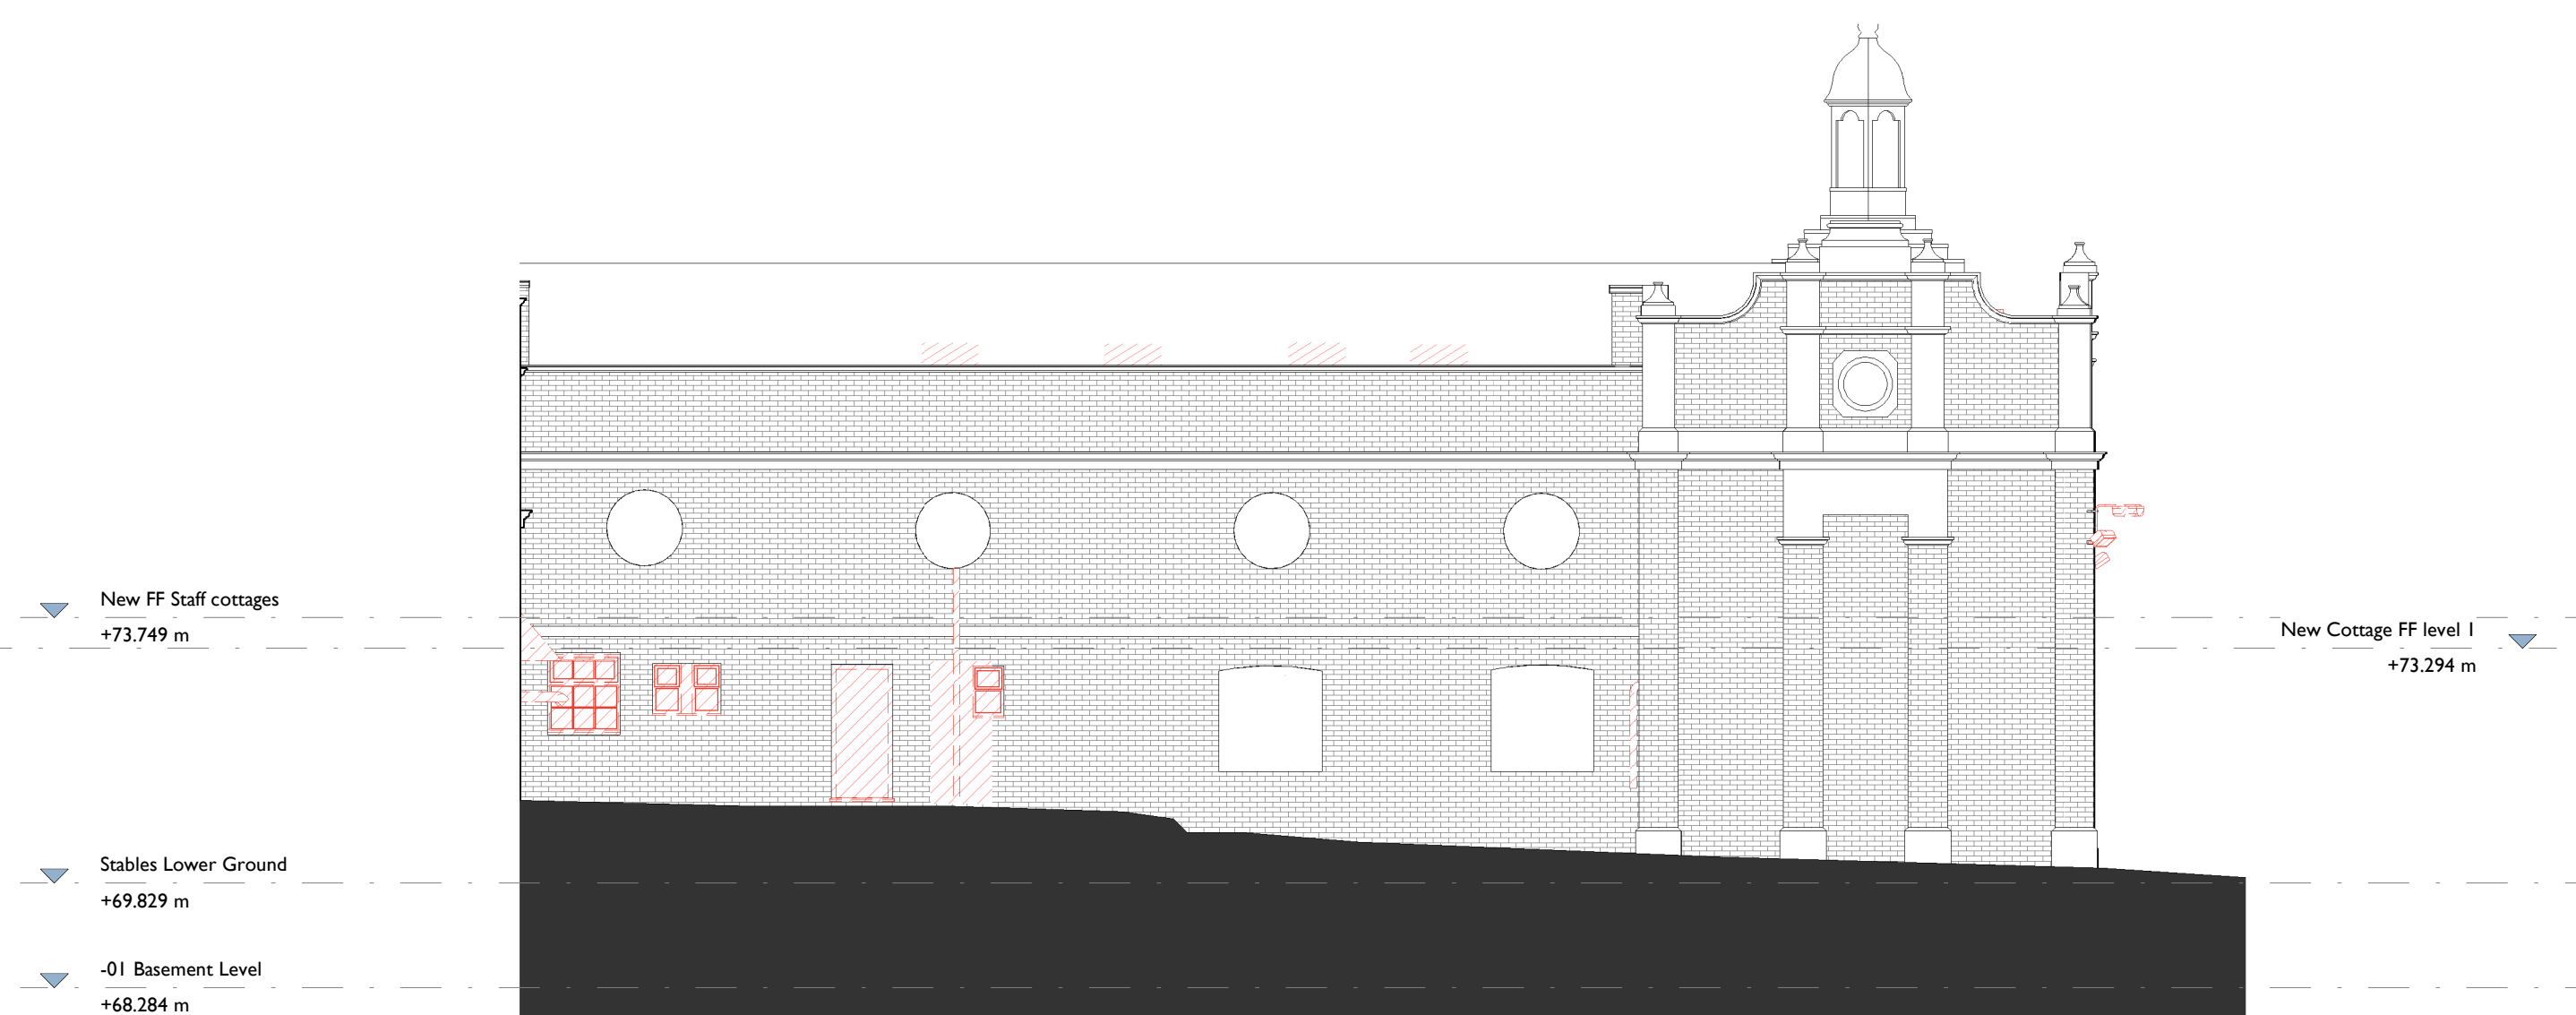

2 Stableyard Elevation 4 (SE4) as Existing Demolition
1011 1 : 100

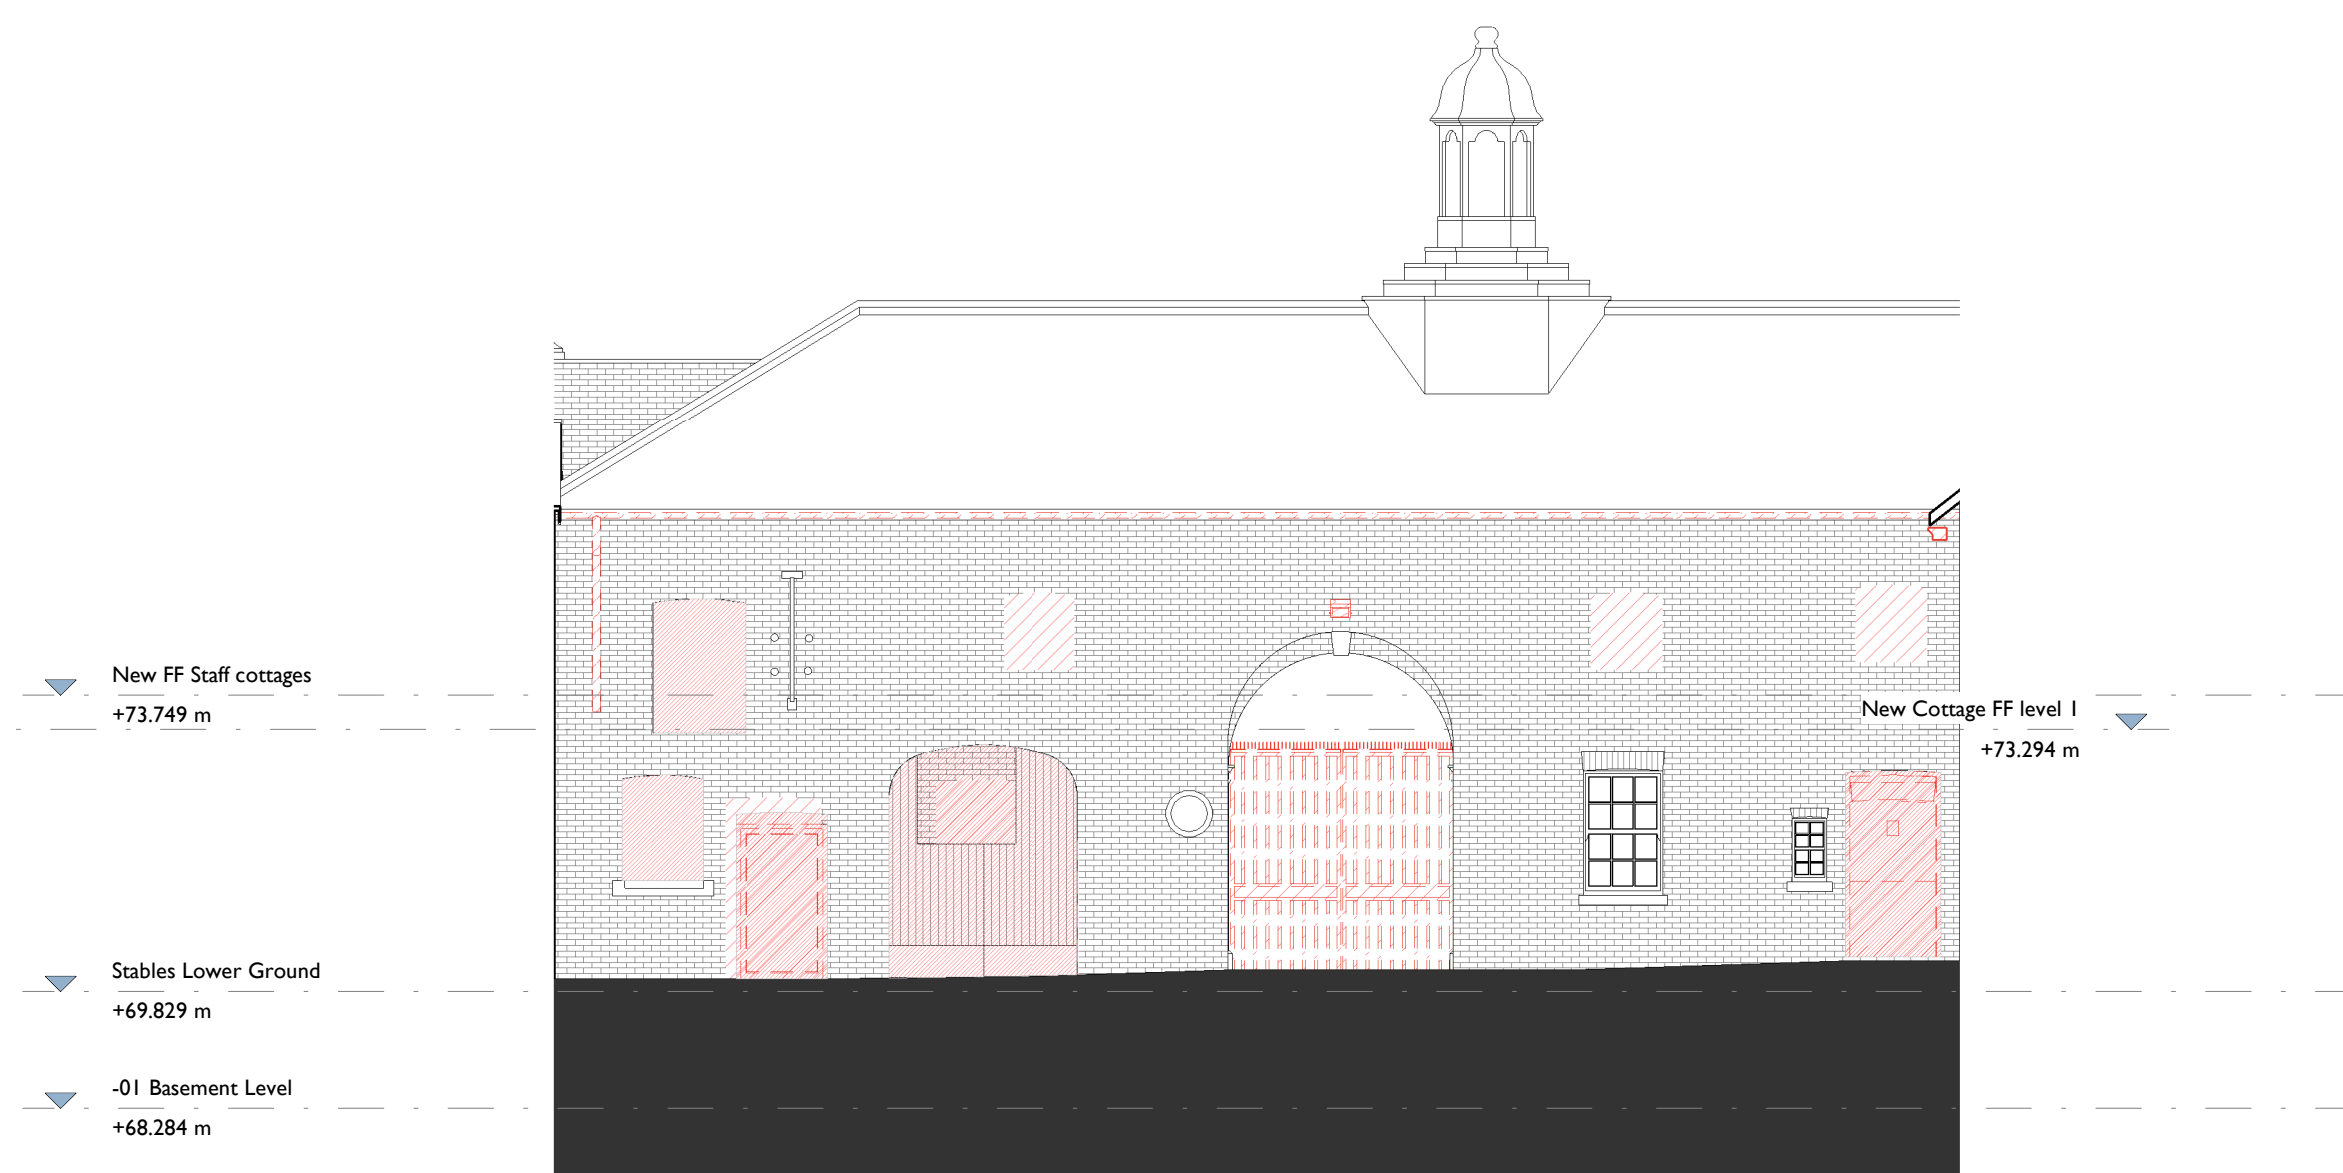


3 Stableyard Elevation 5 (SE5) as Existing Demolition
1011 1 : 100

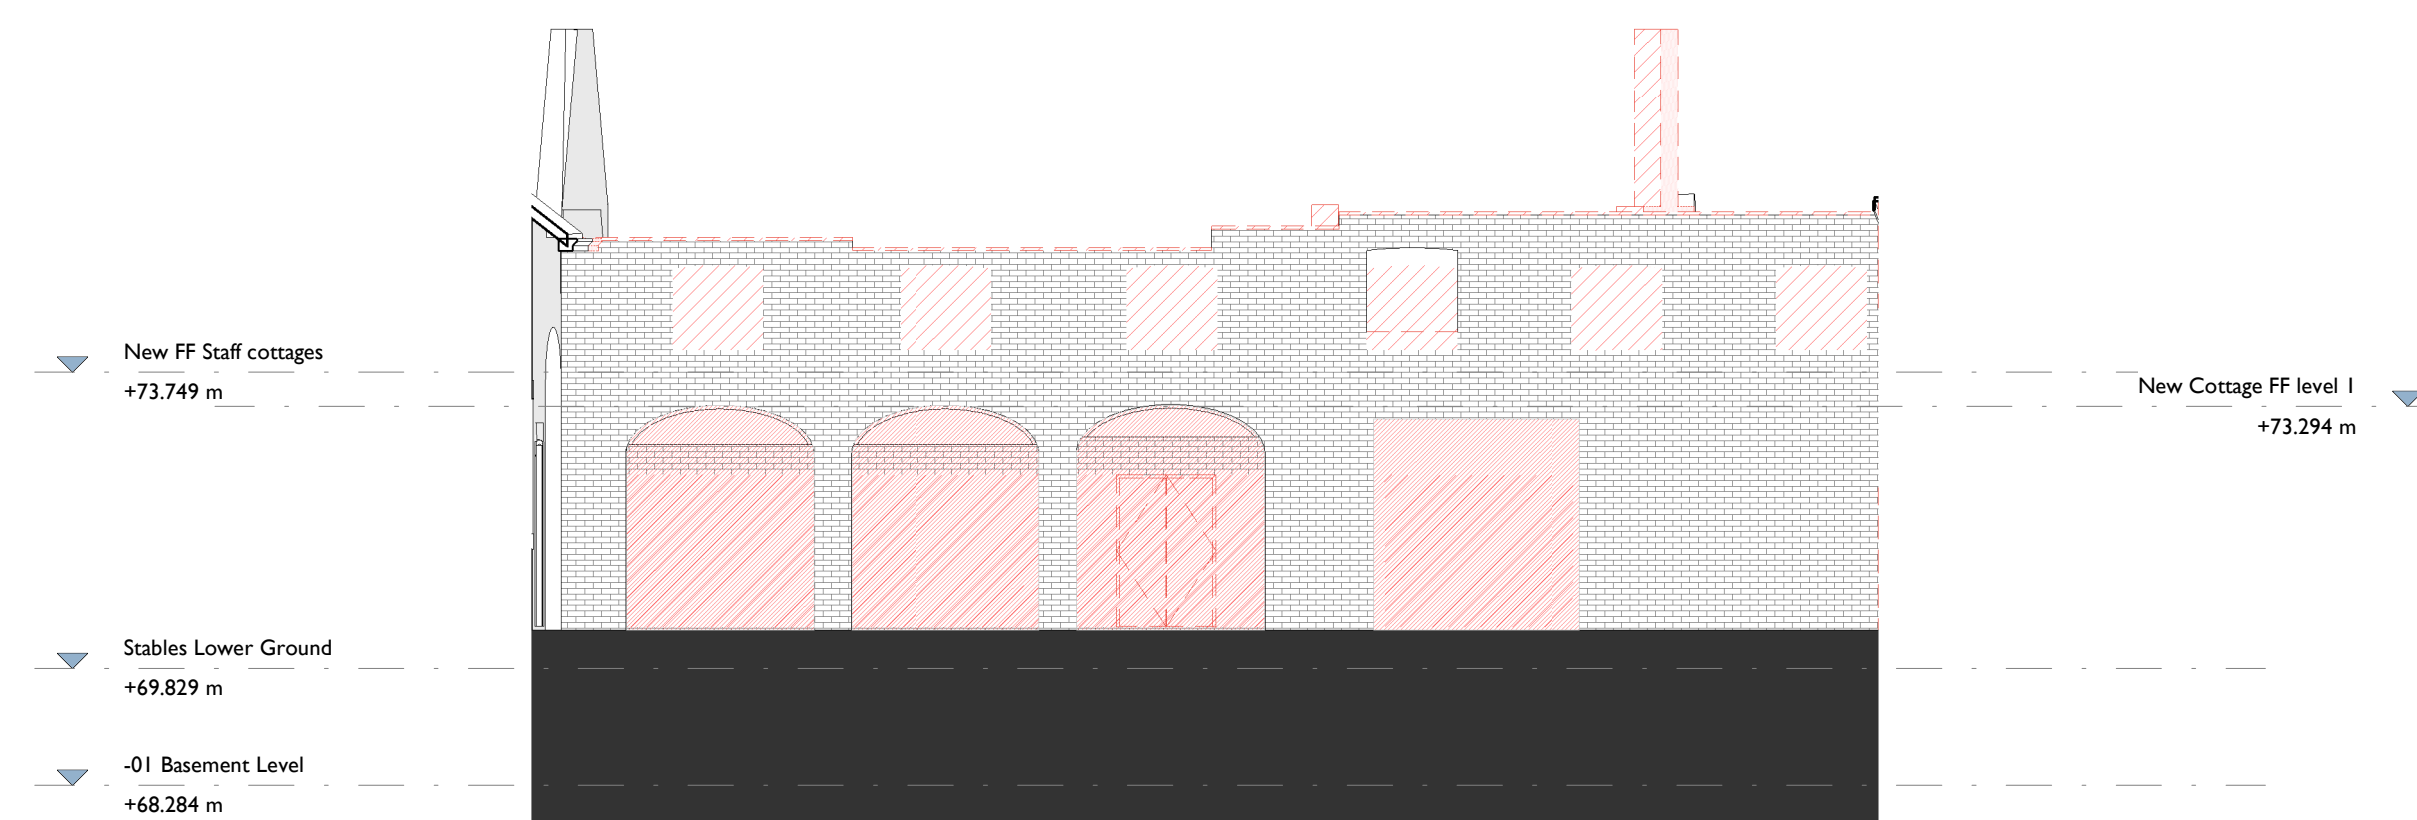

4 Stableyard Elevation 8 (SE8) as Existing Demolition
1011 1 : 100

P01	21/04/21	For Planning
REV	DATE	DESCRIPTION

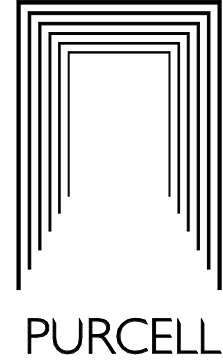CLIENT	Colin Shenton
PROJECT	Cuerden Hall, Chorley
JOB NUMBER	240729
	

TITLE
Existing Elevation Stableyard Sheet 02

SIZE	SCALE	LAST REVISED	DRAWN	CHECKED
A1L	As Shown	21/04/2021	ZB	

REV SUITABILITY/REASON FOR ISSUE
P01 S04 - For Planning

DRAWING NUMBER
240729-PUR-00-XX-DR-A-1011

St James, 79 Oxford Street, Manchester, M1 4FQ
© PURCELL 2019. PURCELL IS THE TRADING NAME OF PURCELL ARCHITECTURE LTD.