



Glasshouse
Elevation
Scale 1:50



Glasshouse location plan
Plan
Scale 1:500

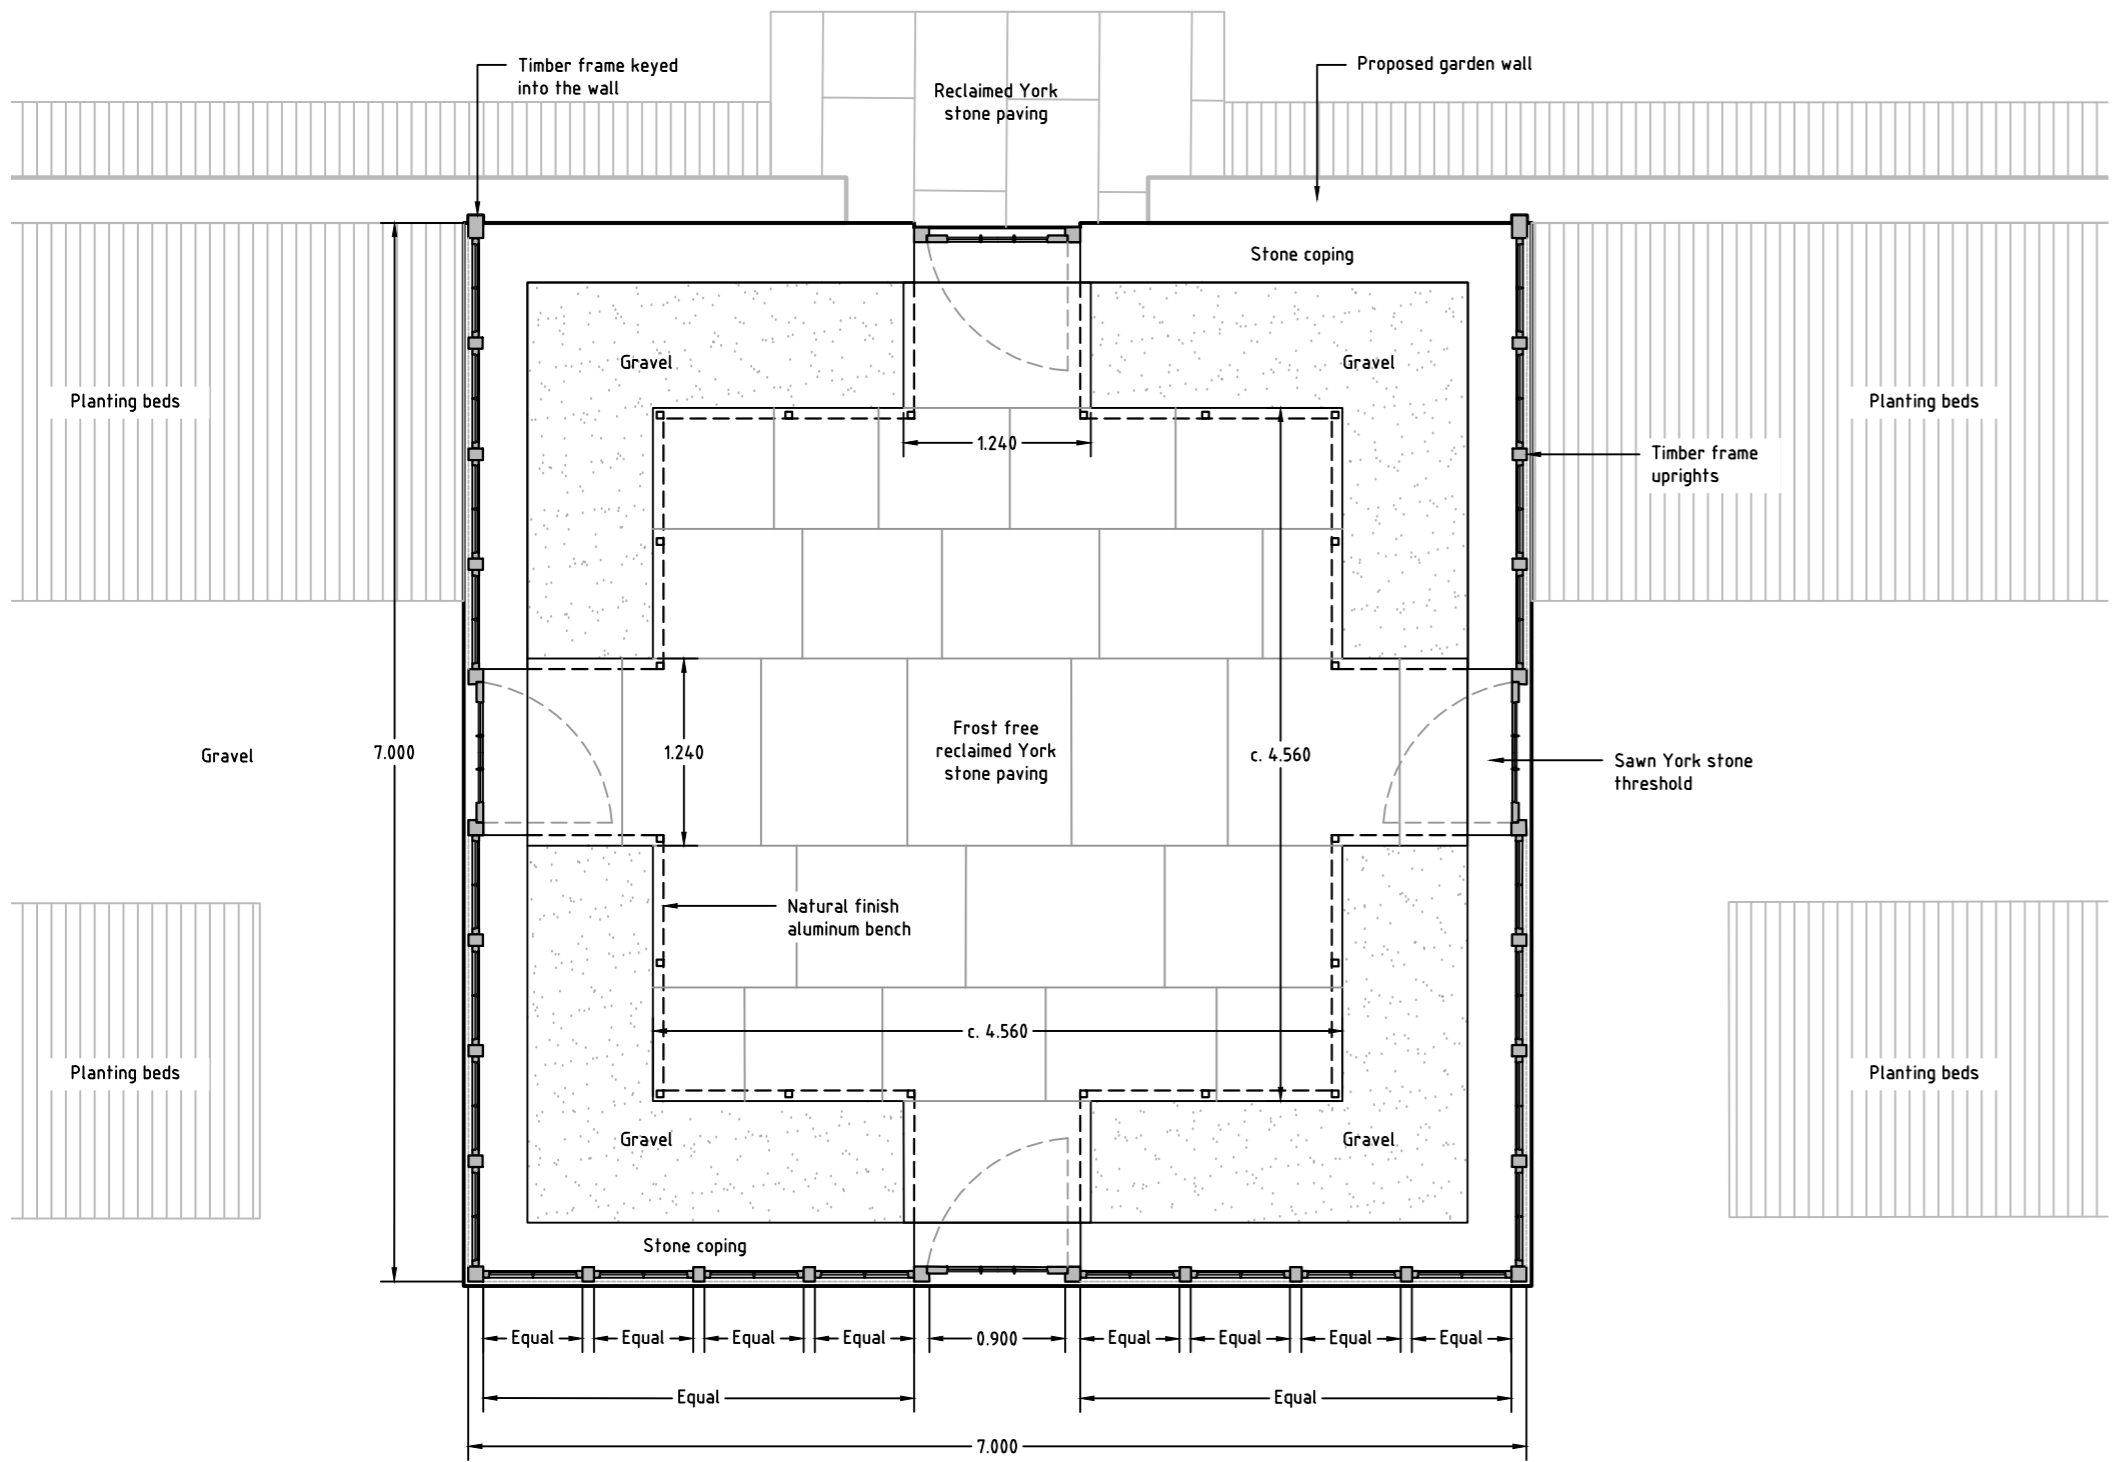

Glasshouse
Plan
Scale 1:50

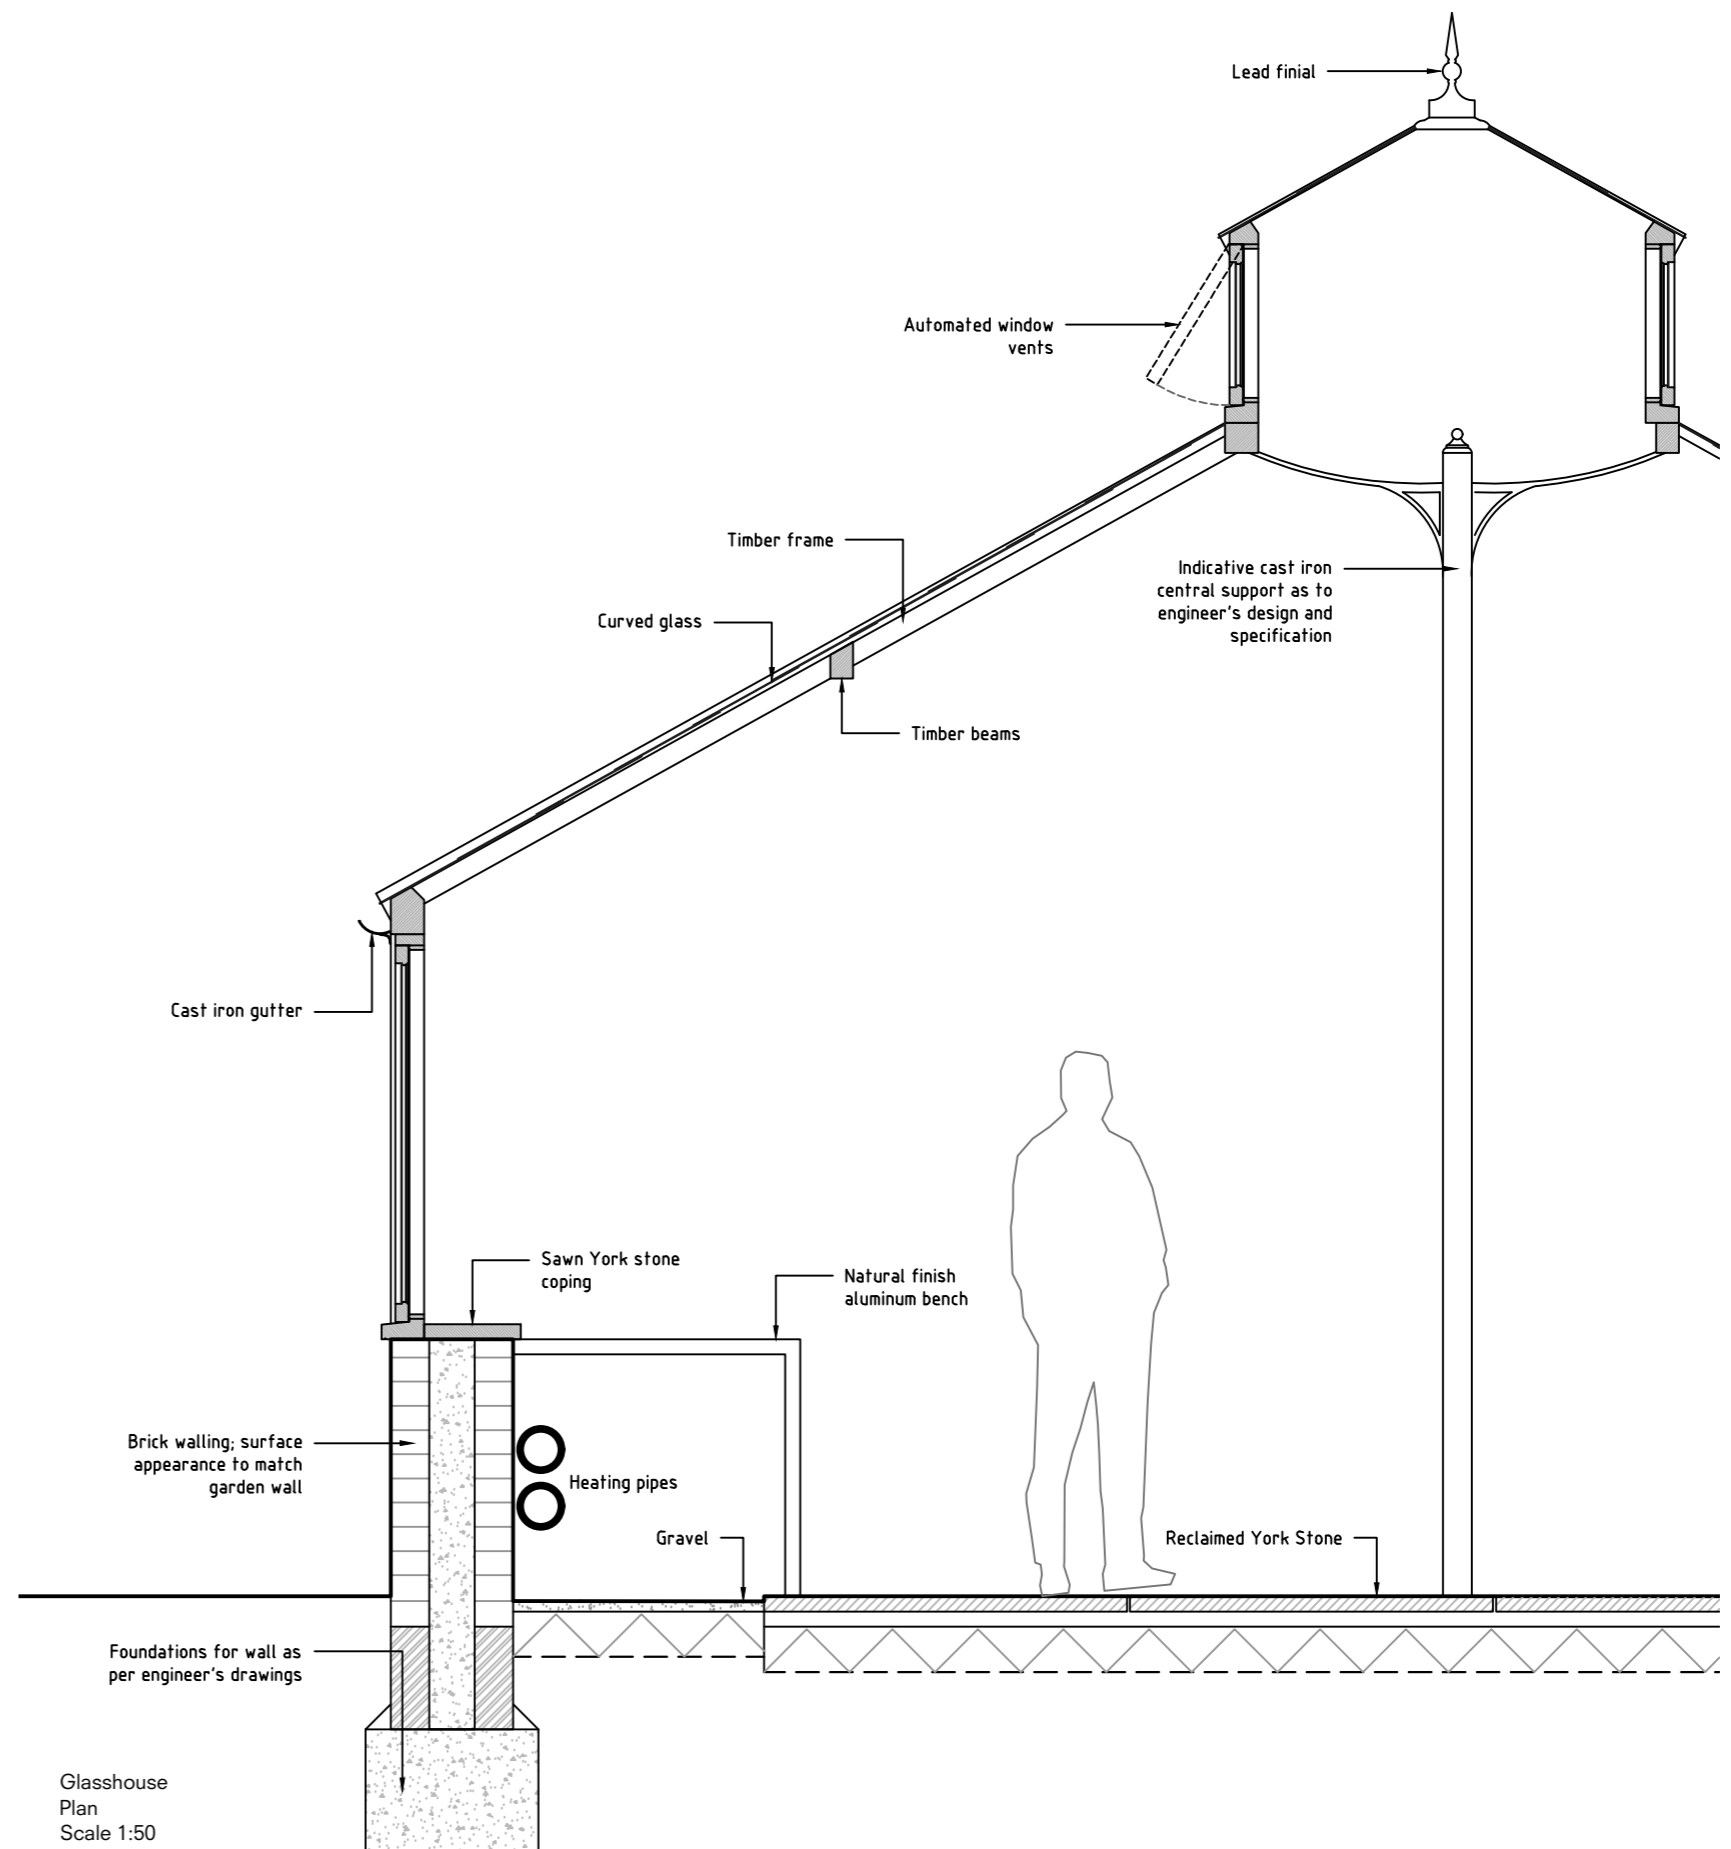

Glasshouse
Plan
Scale 1:50

Rev	Comment	Date
P00	ISSUED FOR PLANNING	14/04/2021

Tom Stuart-Smith Ltd
90/93 Cowcross Street
London EC1M 6BF
Tel: +44 (0)207 253 2100

Status: Planning
Project: Cuerden Hall
Drawing: Glasshouse design intent

Scale: 1:50 @ A2
Dwg: 376-L-D-801 Rev: P00

Drawn: MH
Date: 07/04/2021 ref:
H:\376 Cuerden Hall\Drawings\Glasshouse.dwg