


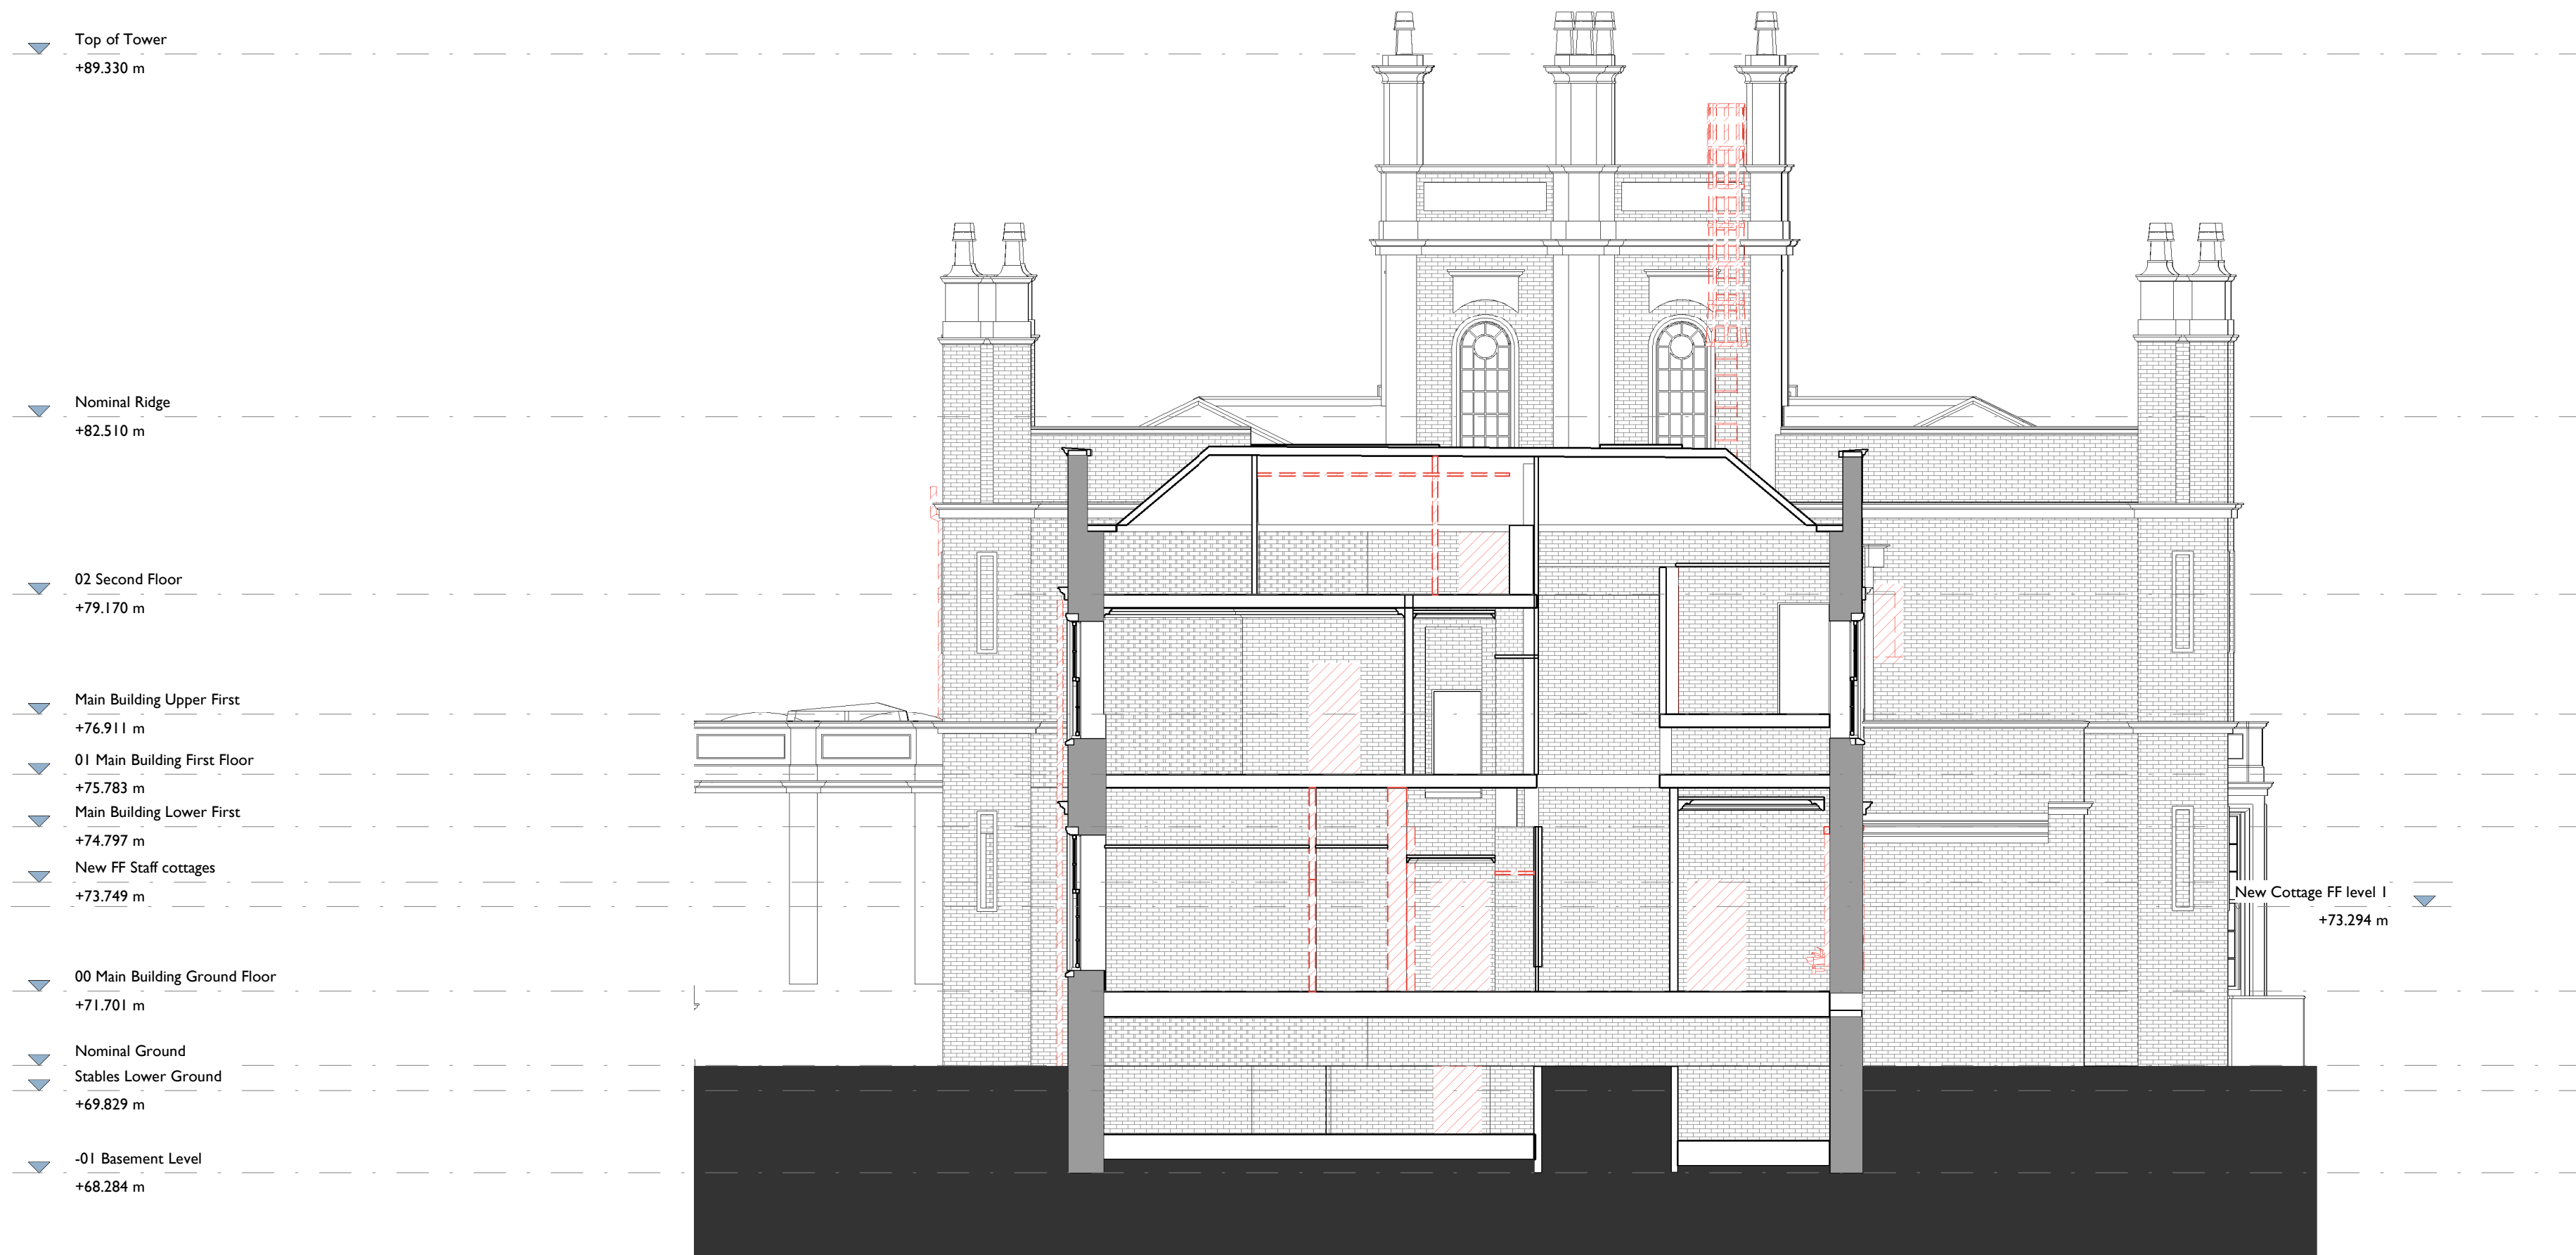


**1** Wyatt Wing Elevation 1 (WE1) as Existing Demolition  
**1016** I : 100



**2** Wyatt Wing Elevation 2 (WE2) as Existing Demolition  
**1016** I : 100

**Notes:**  
 Drawings are based on survey data and may not accurately represent what is physically present.  
 Do not scale from this drawing. All dimensions are to be verified on site before proceeding with the work.  
 All dimensions are in millimeters unless noted otherwise.  
 Purcell shall be notified in writing of any discrepancies.

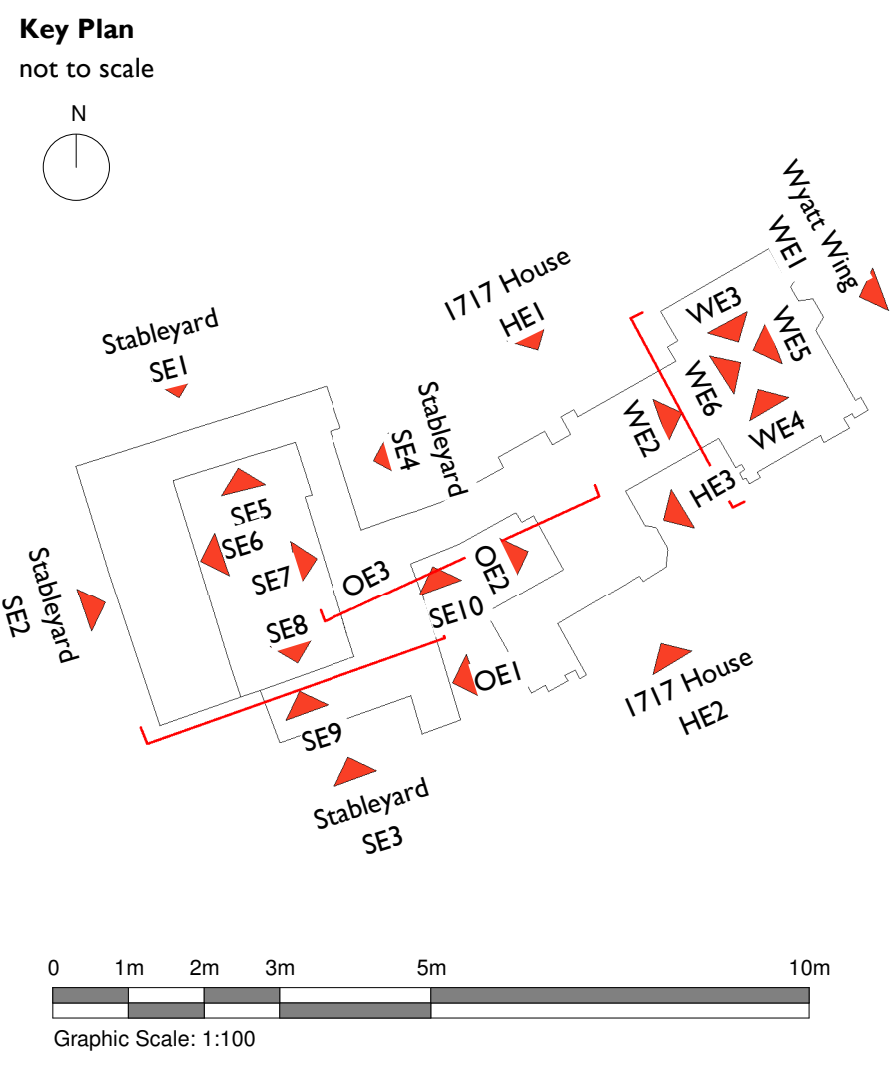

P01	21/04/21	For Planning		
REV	DATE	DESCRIPTION		
<b>CLIENT</b>				
<b>Colin Shenton</b>				
<b>PROJECT</b>				
<b>Cuerden Hall, Chorley</b>				
<b>JOB NUMBER</b>				
<b>240729</b>				
<b>TITLE</b>				
<b>Existing Elevation Wyatt House Sheet 07</b>				
<b>SIZE</b>	<b>SCALE</b>	<b>LAST REVISED</b>	<b>DRAWN</b>	<b>CHECKED</b>
A1L	As Shown	23/02/2021	ZB	
<b>REV</b>	<b>SUITABILITY/REASON FOR ISSUE</b>			
<b>P01</b>	<b>S04 - For Planning</b>			
<b>DRAWING NUMBER</b>				
<b>240729-PUR-00-XX-DR-A-1016</b>				
St James', 79 Oxford Street, Manchester, M1 4FQ				
© PURCELL 2019. PURCELL IS THE TRADING NAME OF PURCELL ARCHITECTURE LTD.				

