

Notes:

Drawings are based on survey data and may not accurately represent what is physically present.


Do not scale from this drawing. All dimensions are to be verified on site before proceeding with the work.

All dimensions are in millimeters unless noted otherwise.


Purcell shall be notified in writing of any discrepancies.

Key Plan

not to scale

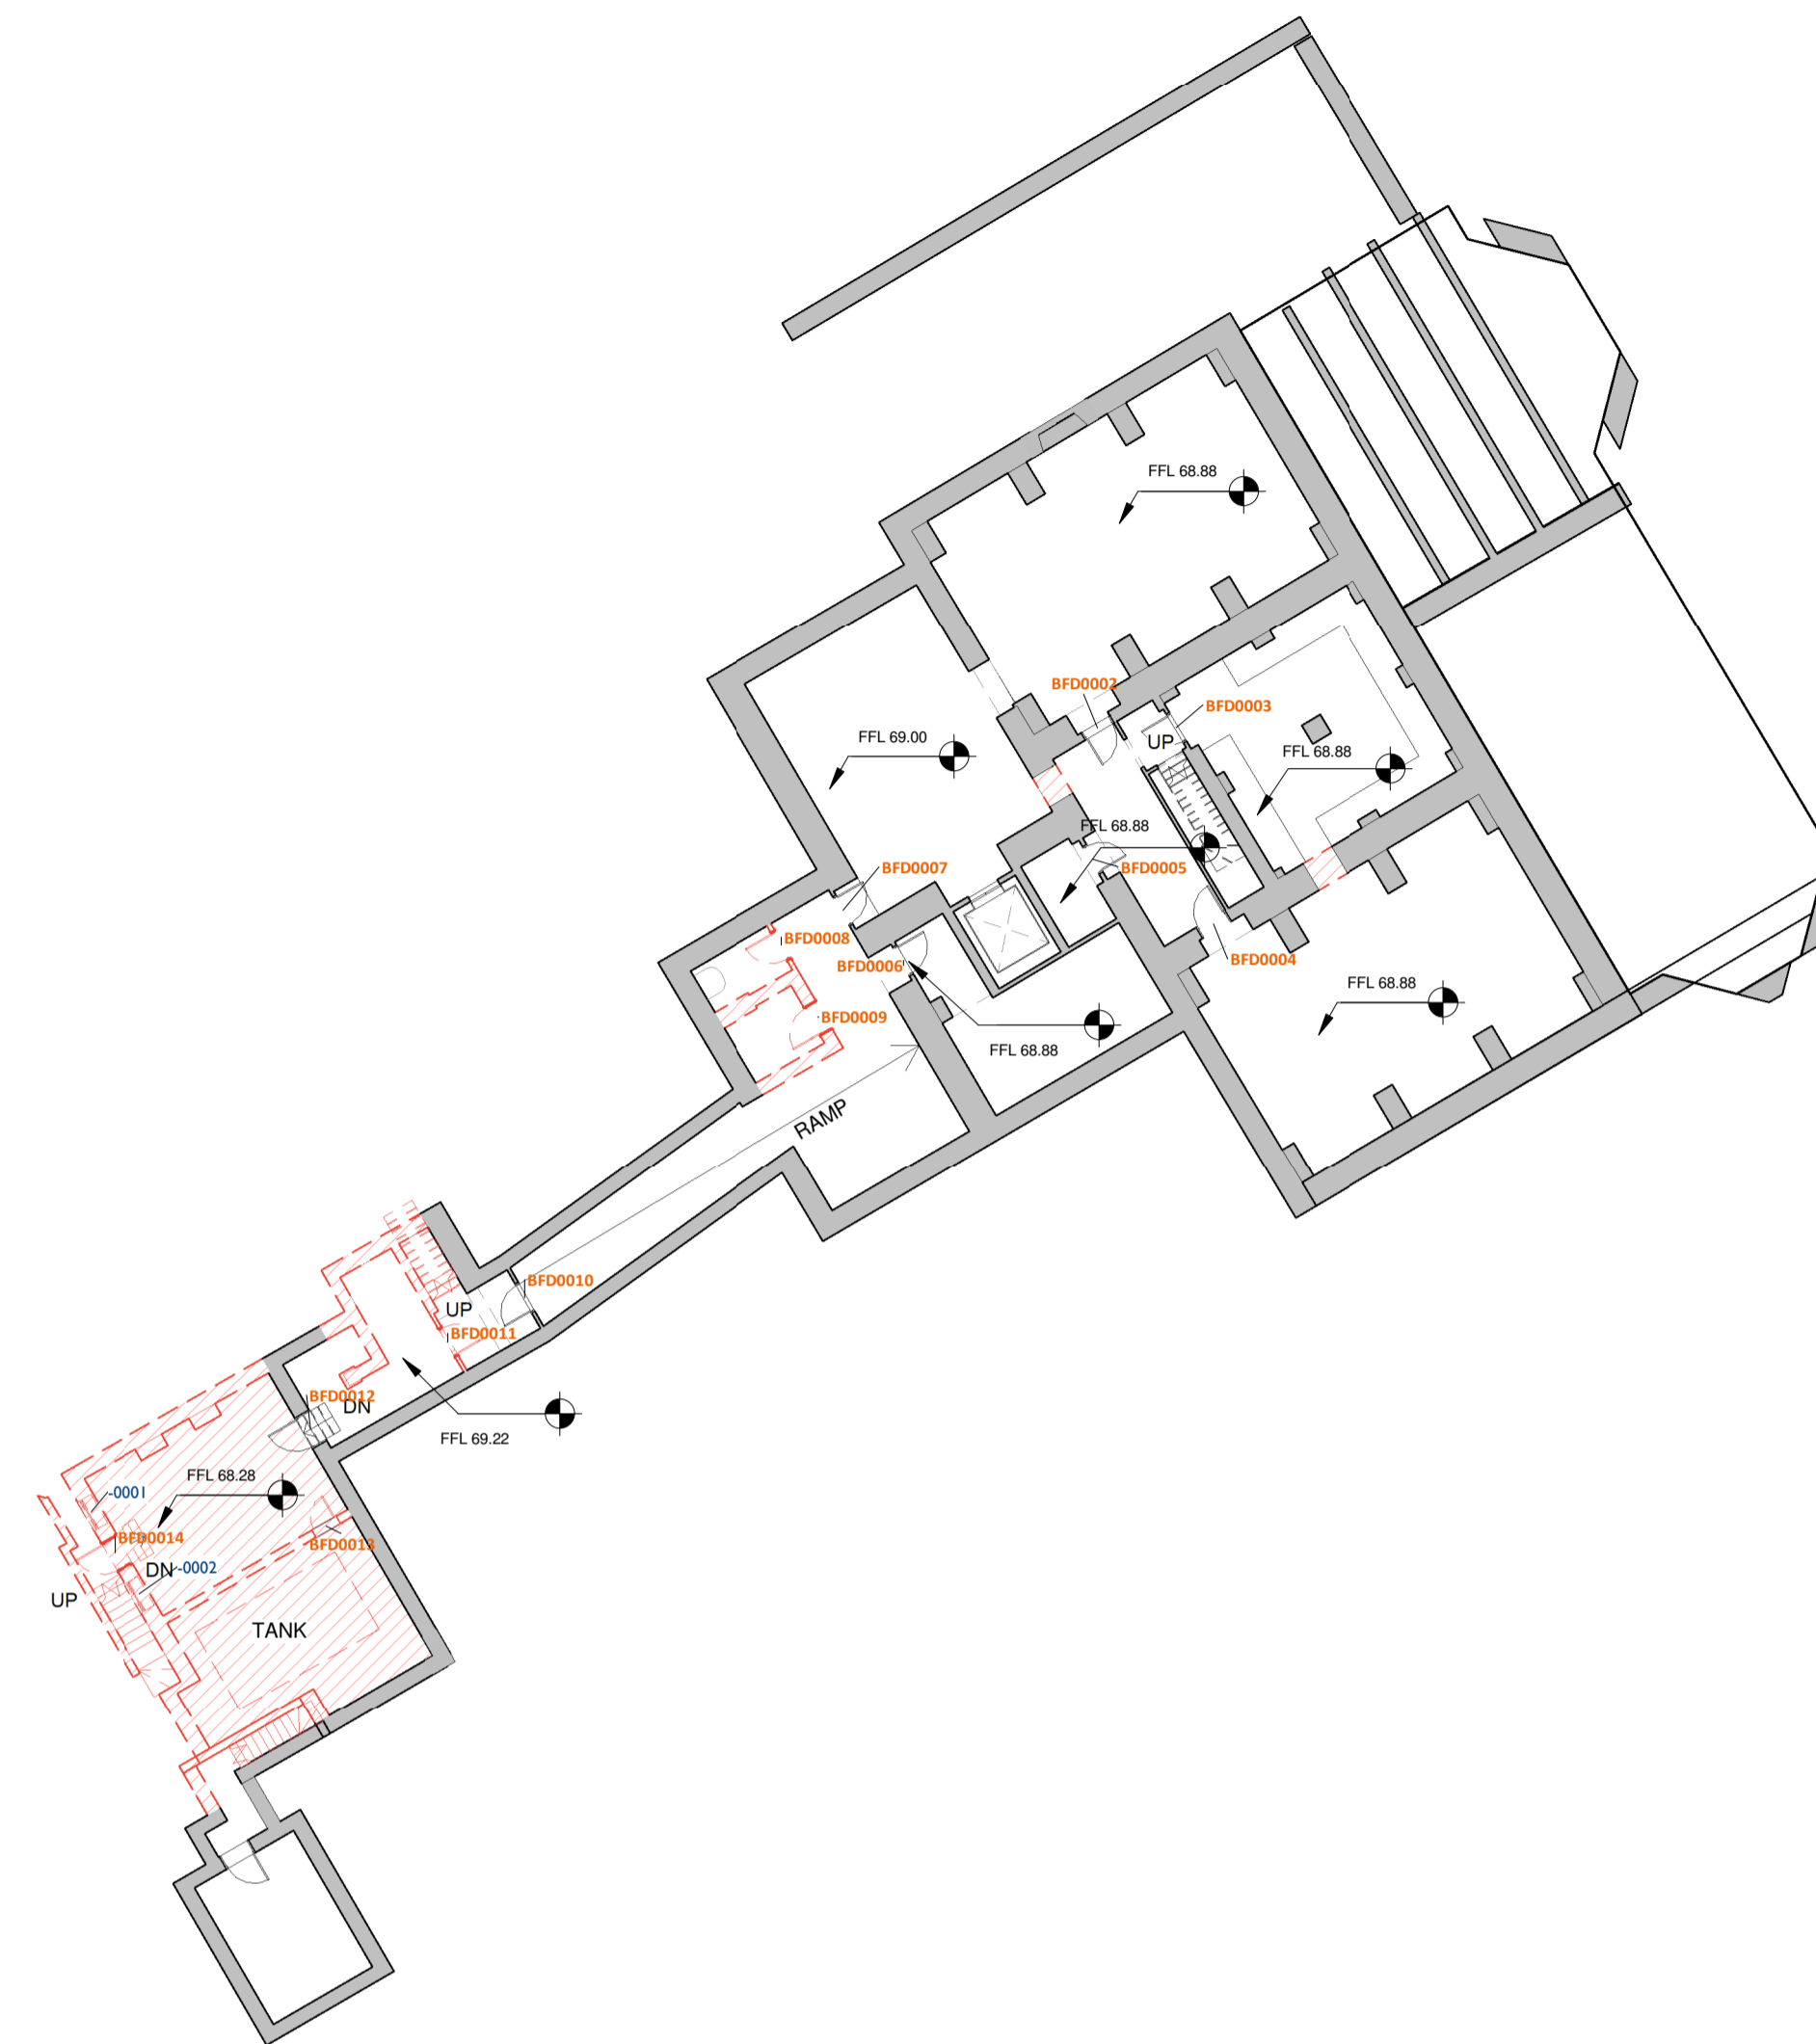

I Existing Basement Plan
1002 1 : 200

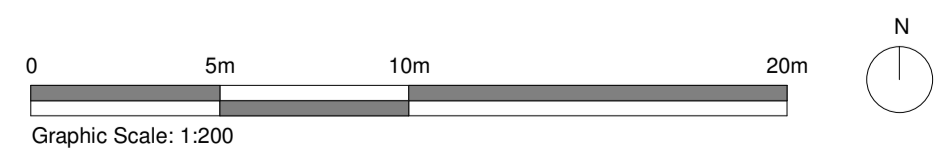

REV	DATE	DESCRIPTION
P01	21/04/21	For Planning

CLIENT	Colin Shenton
PROJECT	Cuerden Hall, Chorley
JOB NUMBER	240729
TITLE	Existing Basement Floor with Demolition

SIZE	SCALE	LAST REVISED	DRAWN	CHECKED
A1L	As Shown	21/04/2021	ZB	
REV	SUITABILITY/REASON FOR ISSUE			
P01	S04 - For Planning			
DRAWING NUMBER				
240729-PUR-00-XX-DR-A-1002				

Existing Basement Floor with Demolition

SIZE	SCALE	LAST REVISED	DRAWN	CHECKED
A1L	As Shown	21/04/2021	ZB	

P01 S04 - For Planning

240729-PUR-00-XX-DR-A-1002

