


1 Stableyard Elevation I (SE1) Proposed
2100 1 : 100

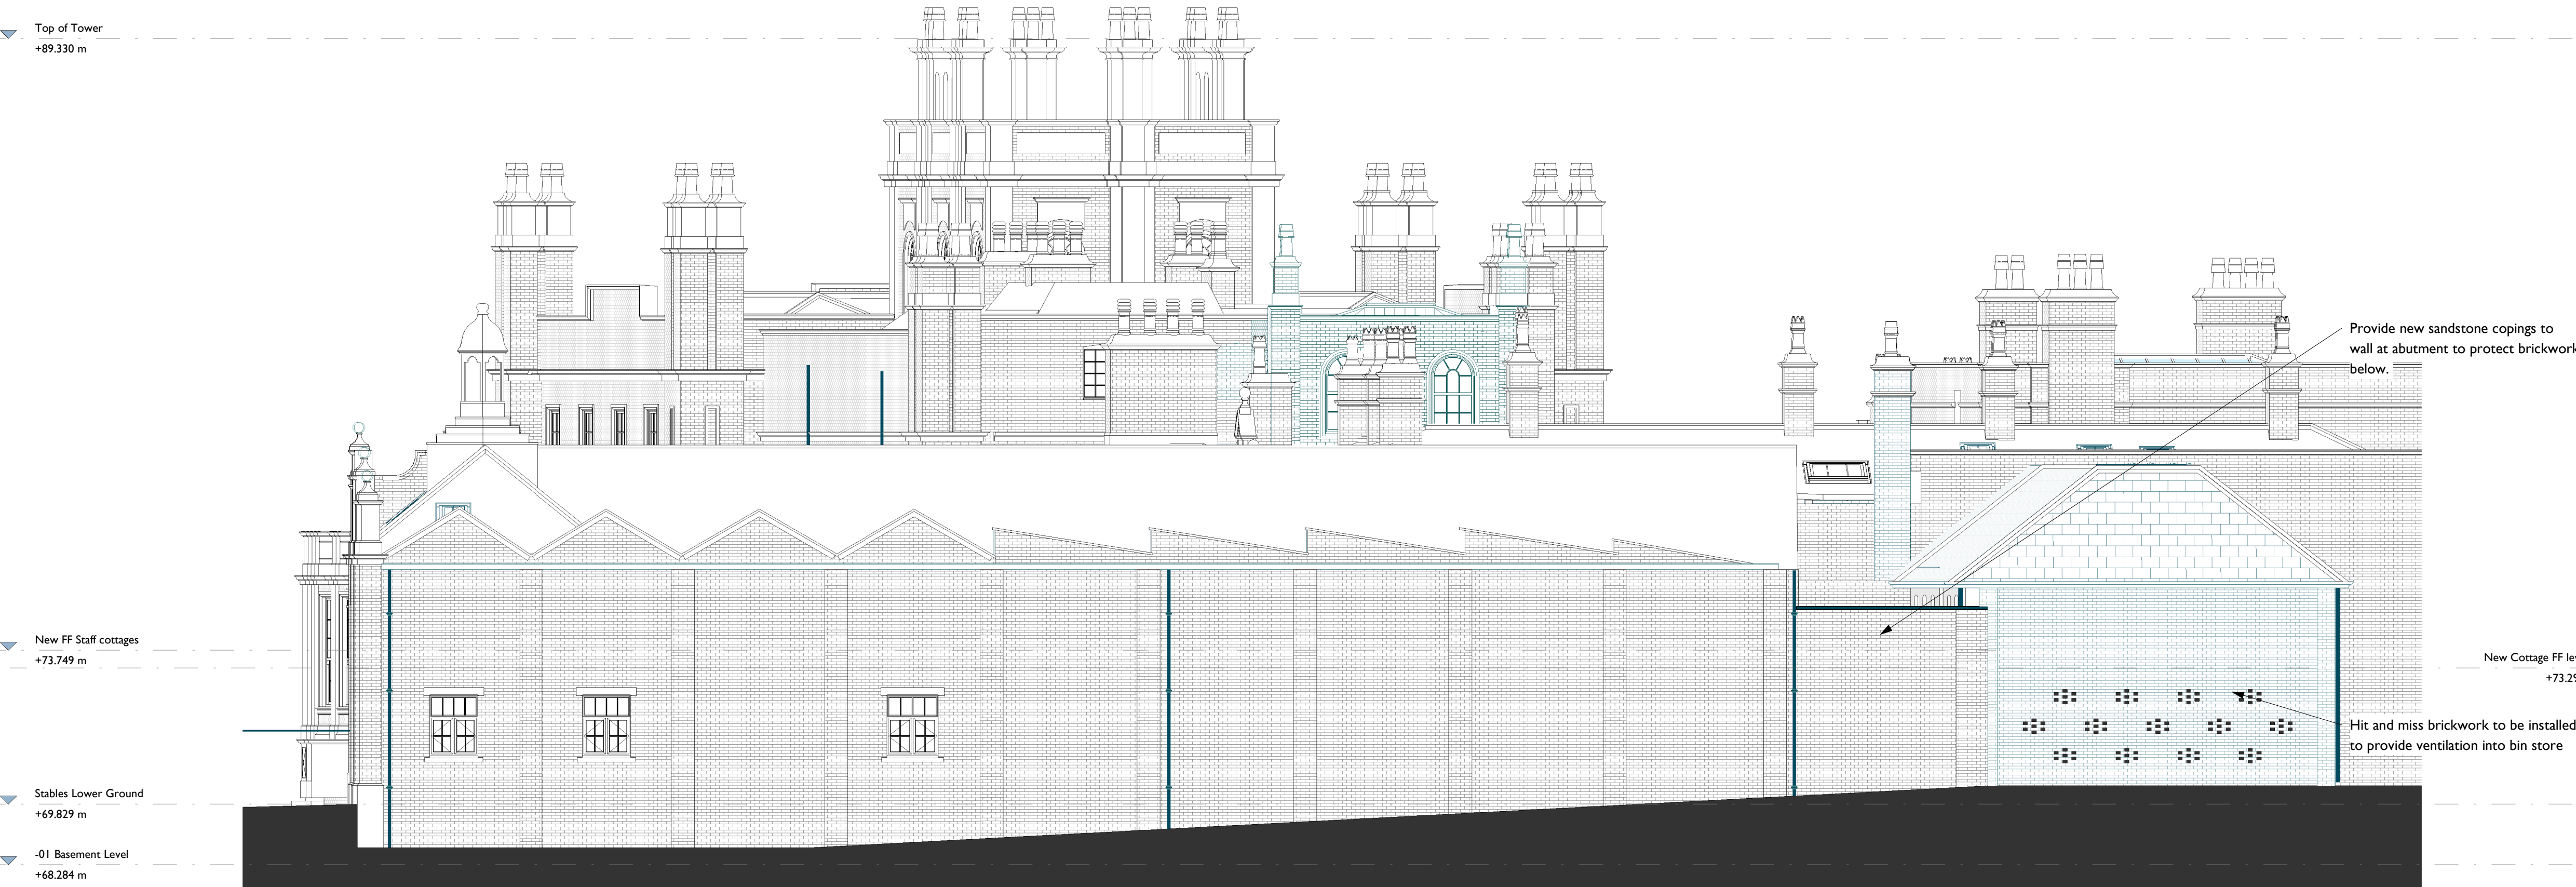


2 Stable Yard Elevation 2 (SE2) Proposed
2100 1 : 100

Notes:
Drawings are based on survey data and may not accurately represent what is physically present.

Do not scale from this drawing. All dimensions are to be verified on site before proceeding with the work.

All dimensions are in millimeters unless noted otherwise.

Purcell shall be notified in writing of any discrepancies.

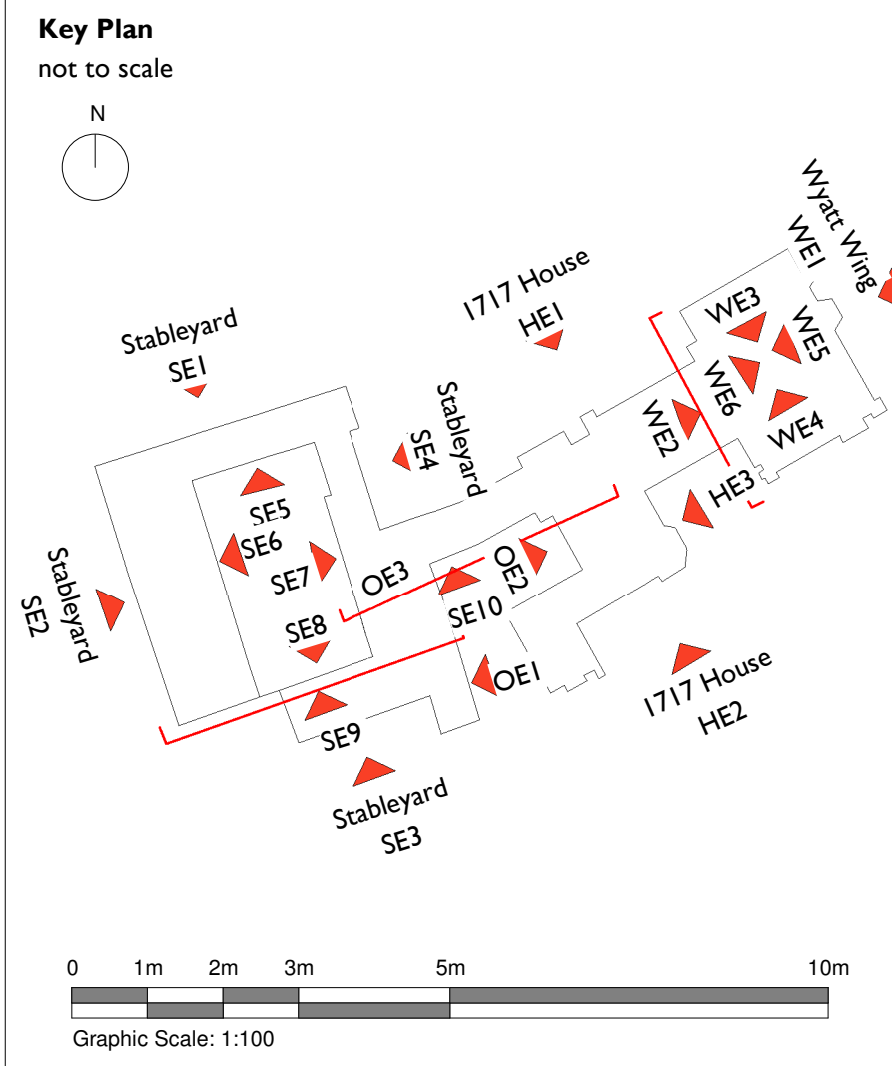

P01	21/04/21	For Planning
REV	DATE	DESCRIPTION

CLIENT
Colin Shenton

PROJECT
Cuerden Hall, Chorley

JOB NUMBER
240729

PURCELL

TITLE
Proposed Elevation Stableyard Sheet 01

SIZE	SCALE	LAST REVISED	DRAWN	CHECKED
A1L	As Shown	23/02/2021	ZB	

REV **SUITABILITY/REASON FOR ISSUE**
P01 **S04 - For Planning**

DRAWING NUMBER
240729-PUR-00-XX-DR-A-2100