



2 Office Wing Elevation 2 (OE2) Proposed
2105 1 : 100

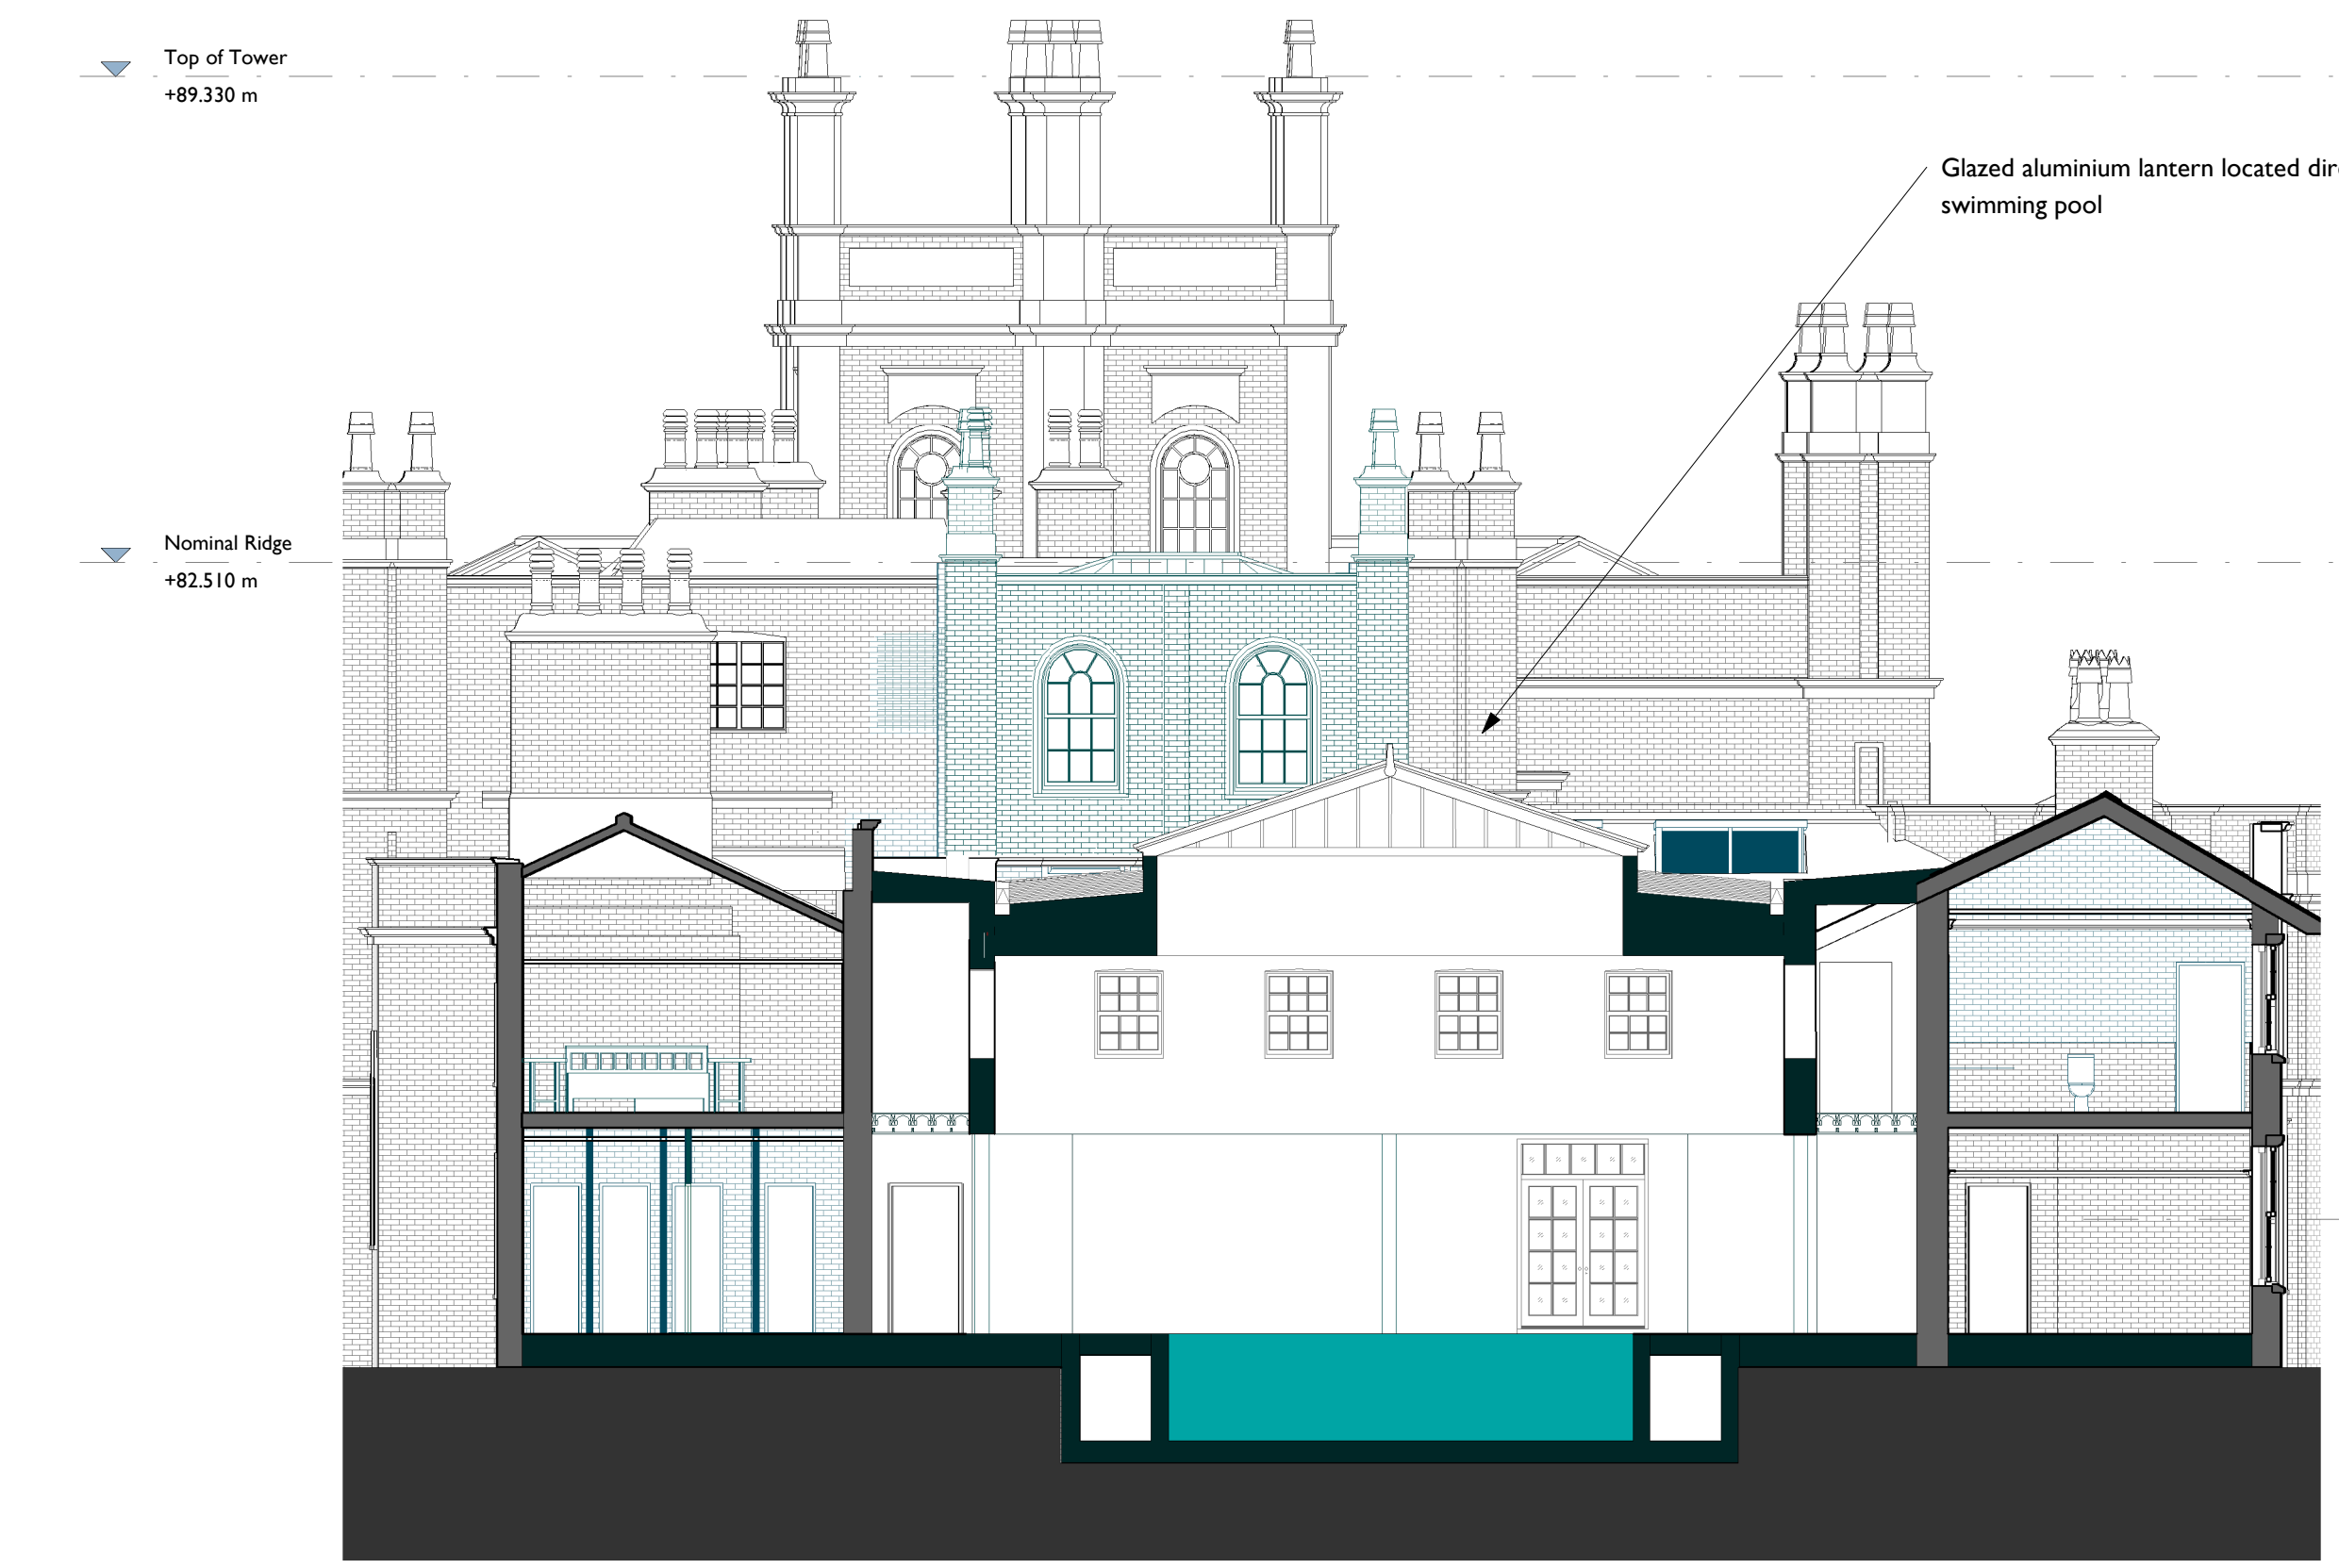

3 Office Wing Elevation 3 (OE3) Proposed
2105 1 : 100

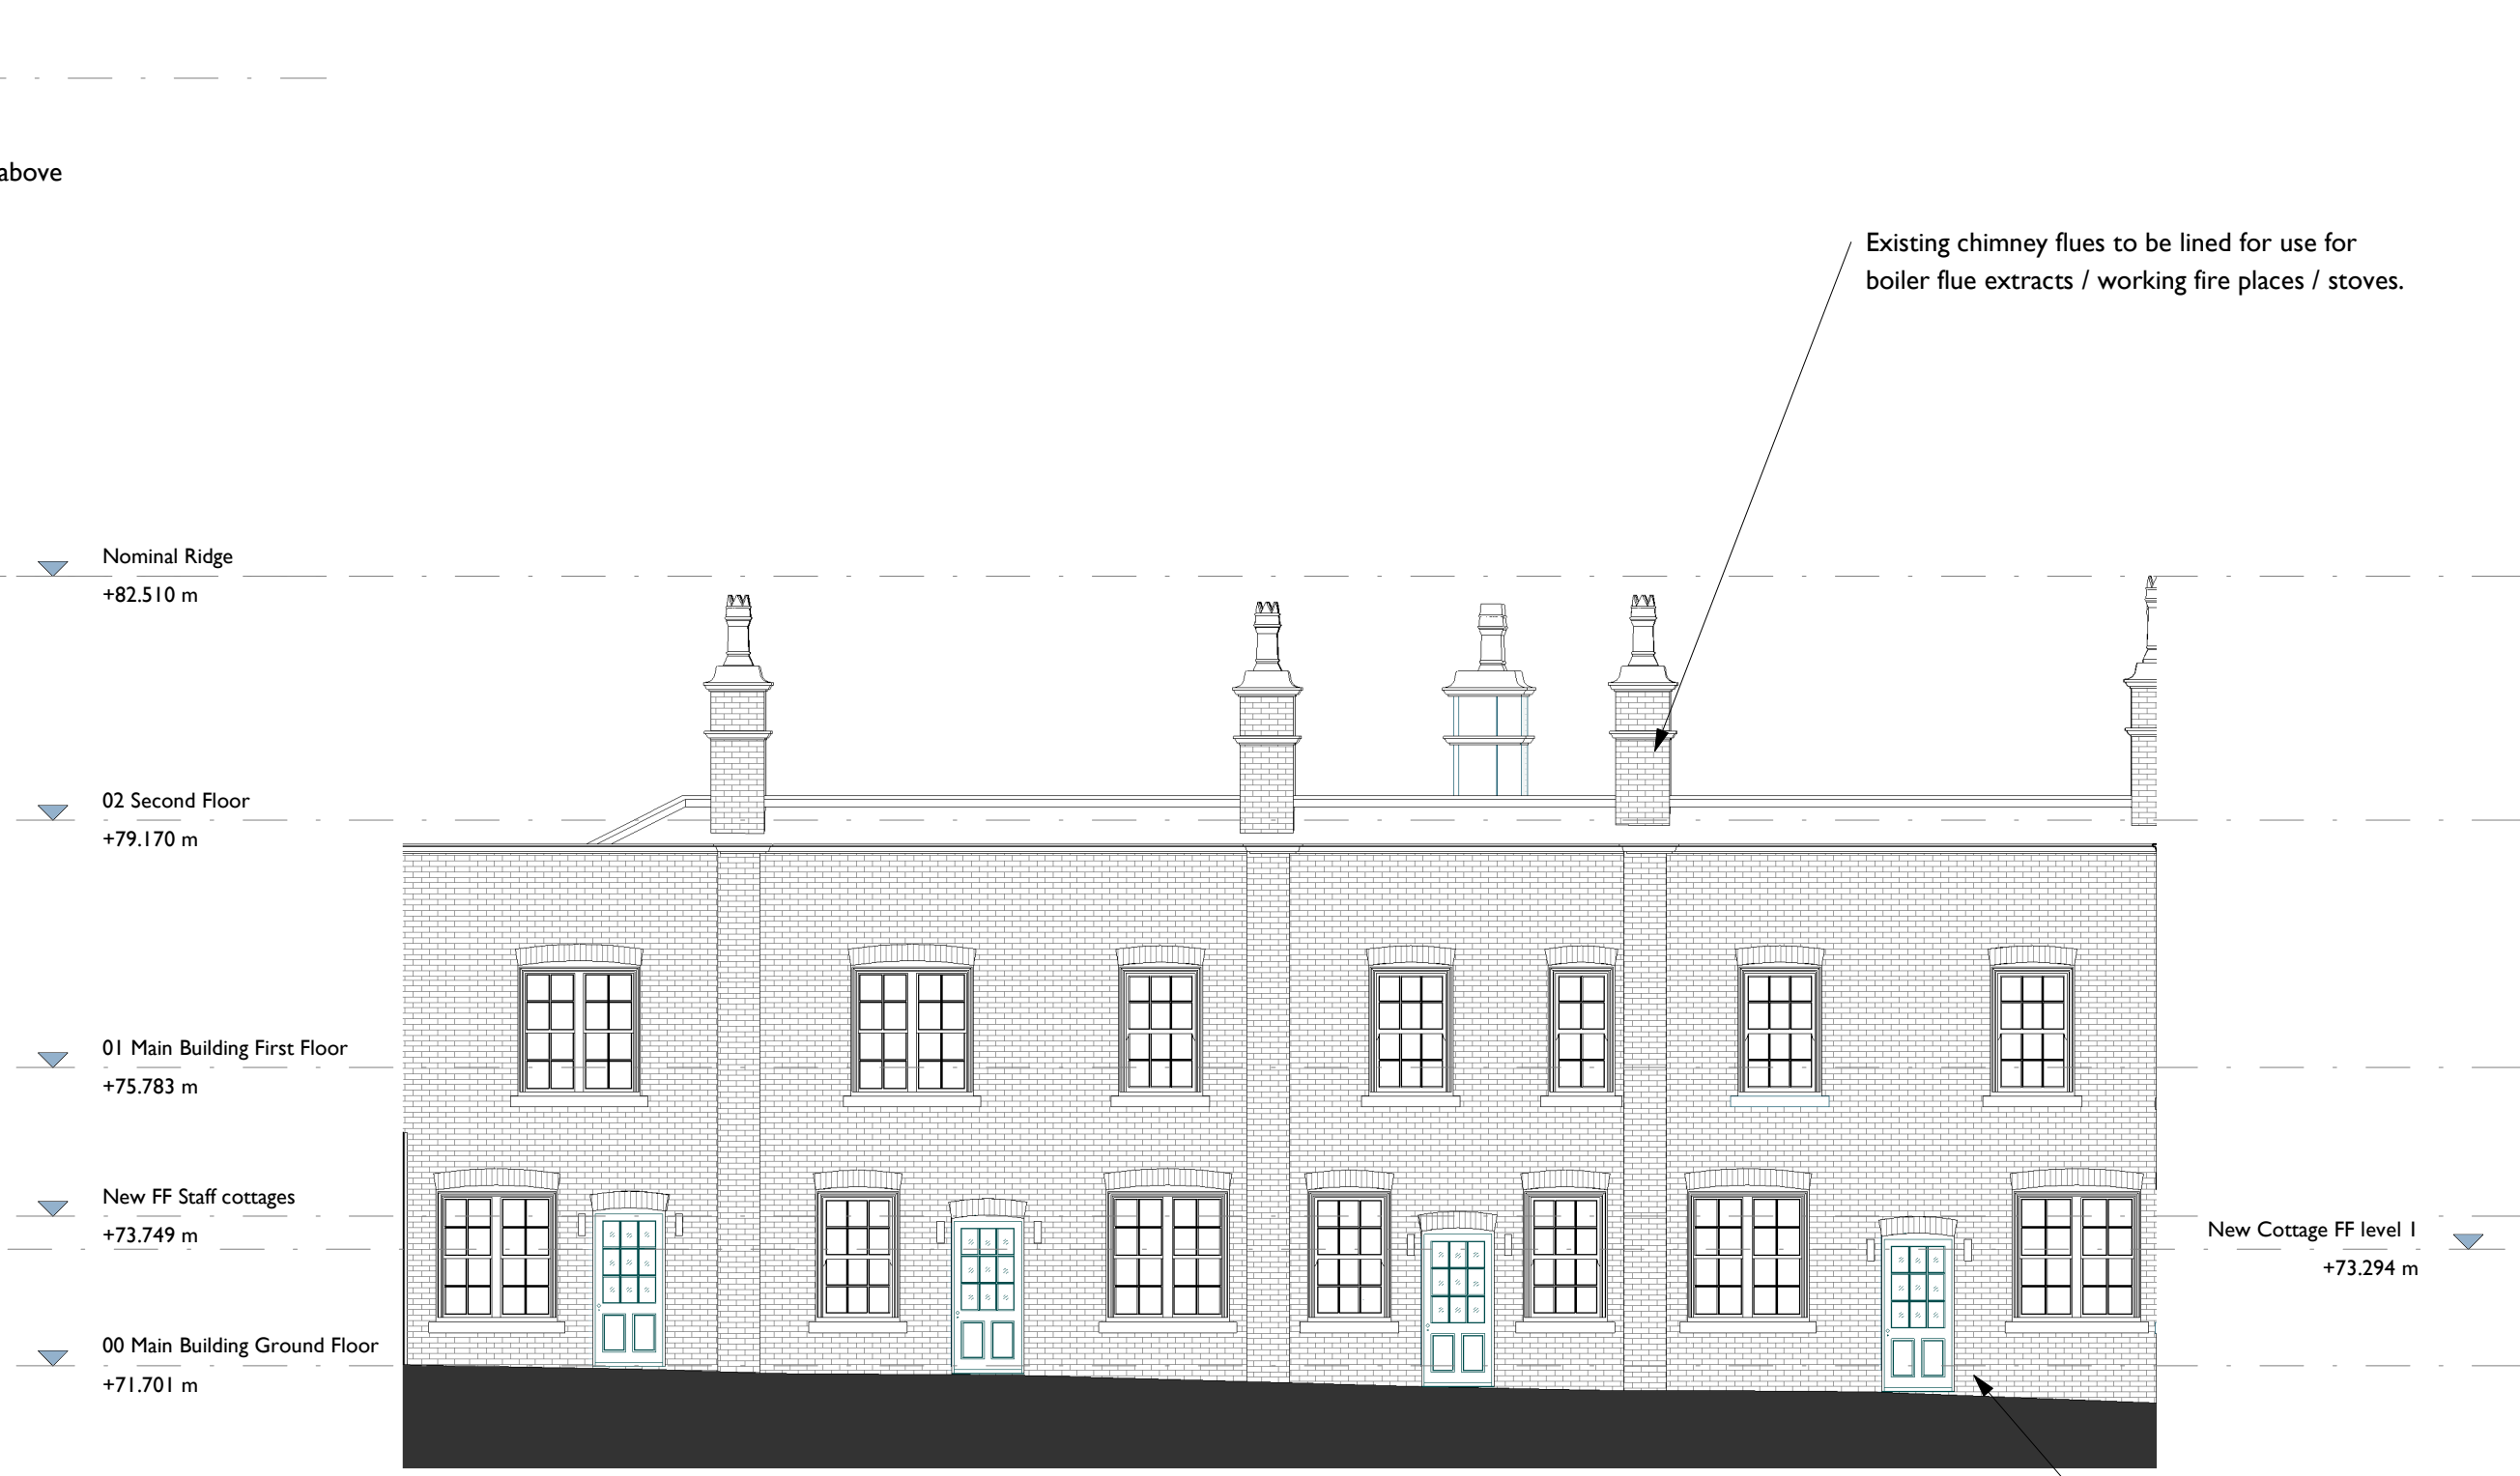


1 Office Wing Elevation 1 (OE1) Proposed
2105 1 : 100

Notes:
Drawings are based on survey data and may not accurately represent what is physically present.

Do not scale from this drawing. All dimensions are to be verified on site before proceeding with the work.

All dimensions are in millimeters unless noted otherwise.

Purcell shall be notified in writing of any discrepancies.

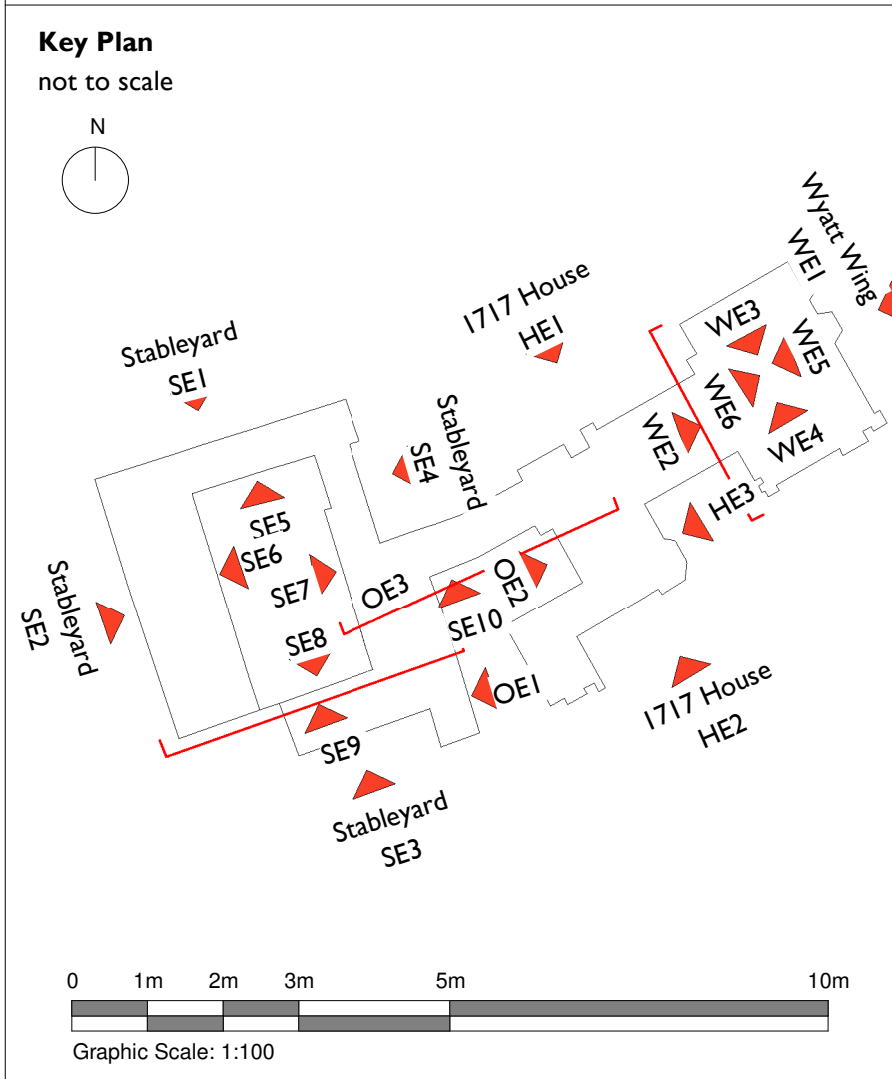

P01	21/04/21	For Planning		
REV	DATE	DESCRIPTION		
CLIENT Colin Shenton				
PROJECT Cuerden Hall, Chorley				
JOB NUMBER 240729				
TITLE Proposed Elevation Office Wing 06				
SIZE	SCALE	LAST REVISED	DRAWN	CHECKED
A1L	As Shown	23/02/2021	ZB	
REV	SUITABILITY/REASON FOR ISSUE			
P01	S04 - For Planning			
DRAWING NUMBER 240729-PUR-00-XX-DR-A-2105				
St James, 79 Oxford Street, Manchester, M1 4FQ © PURCELL 2019. PURCELL IS THE TRADING NAME OF PURCELL ARCHITECTURE LTD.				

