

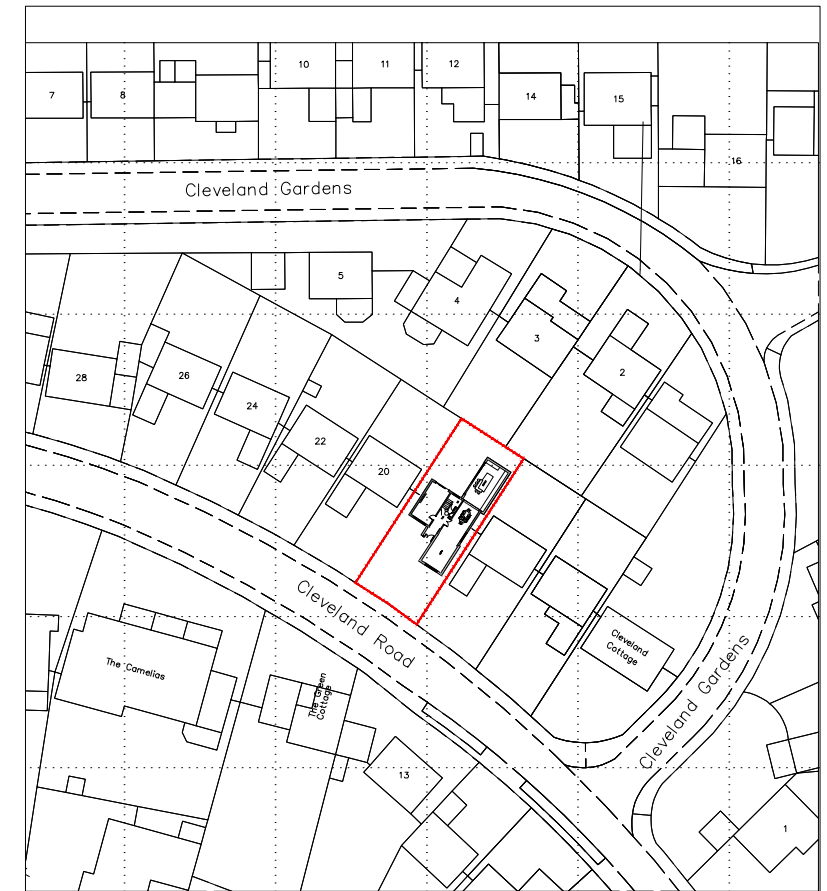
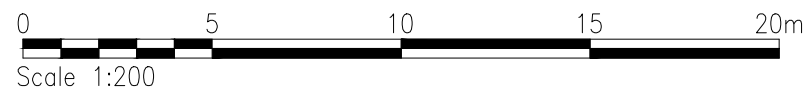


BLOCK PLAN

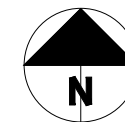

LOCATION PLAN

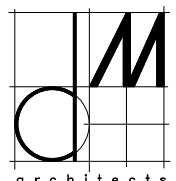

	PROJECT Mr N Patel Front Gate / Fence 18 Cleveland Road Worcester Park KT4 7JQ	TITLE Proposed Location Plan & Block Plan	SCALE 1:200
			DATE 26.04.21
			DRAWING No. 1713-A.220