
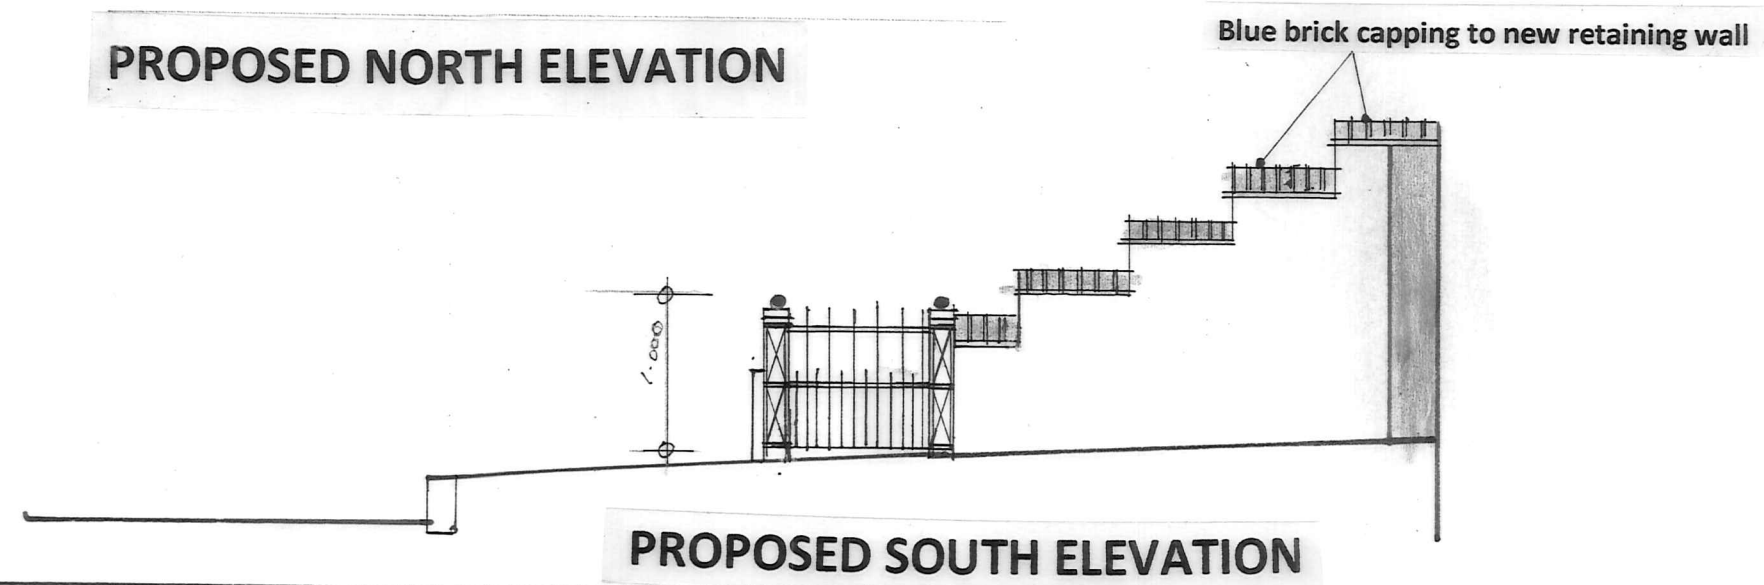


High level wrought iron railings as layout plan

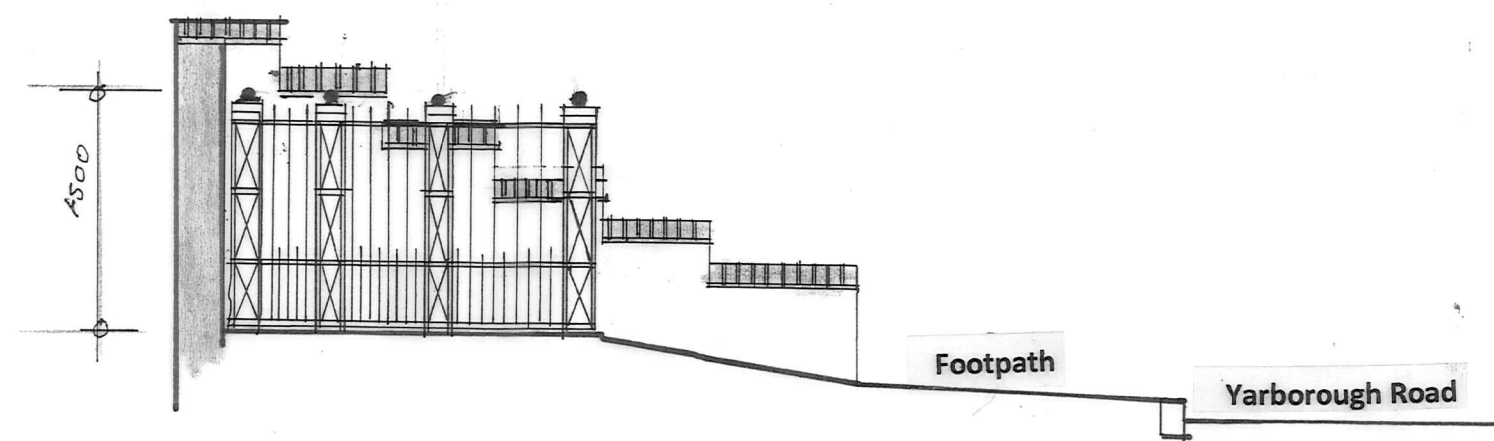

# A1 Project Services

The Old Vicarage  
Vicarage Lane  
Harmston  
LINCOLN  
LN5 9SL  
Tel. 07974235583

Client

**MR M C ROBBIE-SMITH**

Job Title

**REVISED LAYOUT PLAN TO PROVIDE  
ONE PARKING SPACE AT 45° TO  
YARBOROUGH ROAD PARKING SPACE  
DEFINED BY WROUGHT IRON RAILINGS  
AS SHOWN**

Drawing Title

**PARKING SPACE AND RETAINING  
WALL PROPOSED ELEVATIONS  
227 YARBOROUGH ROAD  
LINCOLN**

Scale

**1:50**

Date

**03/06/2021**

Drawn by

**R W ASHER**

Drg. No.

**RS/RWA/01 RESUBMISSION**

Rev.

**A**