


**LOCATION PLAN**

SCALE: 1:1250

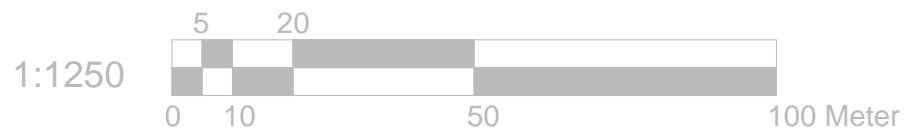

REFERENCE DRAWINGS

**GENERAL NOTES**  
 This drawing is for planning use only do not use this drawing for any purpose other than that for which it was issued.  
 Structural Design and Building Control Approval is required before construction commences.  
 This drawing is subject to copyright do not reproduce this drawing without prior permission.

No	DATE	REVISION	BY	CHK

CONSULTANT  
  
 CIVIL ENGINEERS  
 STRUCTURAL ENGINEERS  
 ARCHITECTURAL DESIGNERS  
 Contact: 07947249323

DRAWN	SH
CHECKED	A.R
PROJECT NO.	

CLIENT/PROJECT  
**731 Romford Road**  
**Manor Park London E12 5AW**  
 TITLE  
**SITE LOCATION**

DRAWING No.	<b>D10</b>
SCALE:	1:1250
DATE:	26-04-2021