

A B C D

1

1

2

2

3

3

4

4

DUE TO FRONT PARAPET OF EXISTING THE PROPOSED MANSARD WILL BE HIDDEN FROM VIEW

PROPOSED REAR MANSARD 70 DEGREE PITCH ROOF EXTENSIONS. SLATE ROOF TILES TO MATCH EXISTING

LONDON STOCK BRICKS TO MATCH EXISTING

TRADITIONAL PAINTED TIMBER BOX SASH WINDOW SET IN LEAD DORMER

TRADITIONAL PAINTED TIMBER BOX SASH WINDOW SET IN LEAD DORMER

LONDON STOCK BRICKS TO MATCH EXISTING



GROUND LEVEL


PROPOSED ELEVATION SIDE A

TRADITIONAL PAINTED TIMBER BOX SASH WINDOW SET IN LEAD DORMER

LONDON STOCK BRICKS TO MATCH EXISTING

GROUND LEVEL

PROPOSED ELEVATION SIDE B

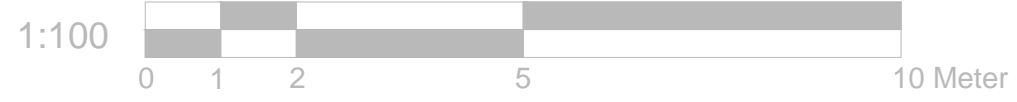

REFERENCE DRAWINGS	GENERAL NOTES This drawing is for planning use only do not use this drawing for any purpose other than that for which it was issued. Structural Design and Building Control Approval is required before construction commences. This drawing is subject to copyright do not reproduce this drawing without prior permission.	No	DATE	REVISION	BY	CHK	CONSULTANT CIVIL ENGINEERS STRUCTURAL ENGINEERS ARCHITECTURAL DESIGNERS Contact: 07947249323	DRAWN SH	CLIENT/PROJECT 731 Romford Road Manor Park London E12 5AW TITLE PROPOSED ELEVATION	DRAWING No. D07
								CHECKED A.R		SCALE: 1:100
								PROJECT NO.		DATE: 26-04-2021

A

B

C

D