



47A WESTHAM LANE LOFT CONVERSION

NOTES

DRAWING SHOWING PROPOSED CROSS SECTION A A

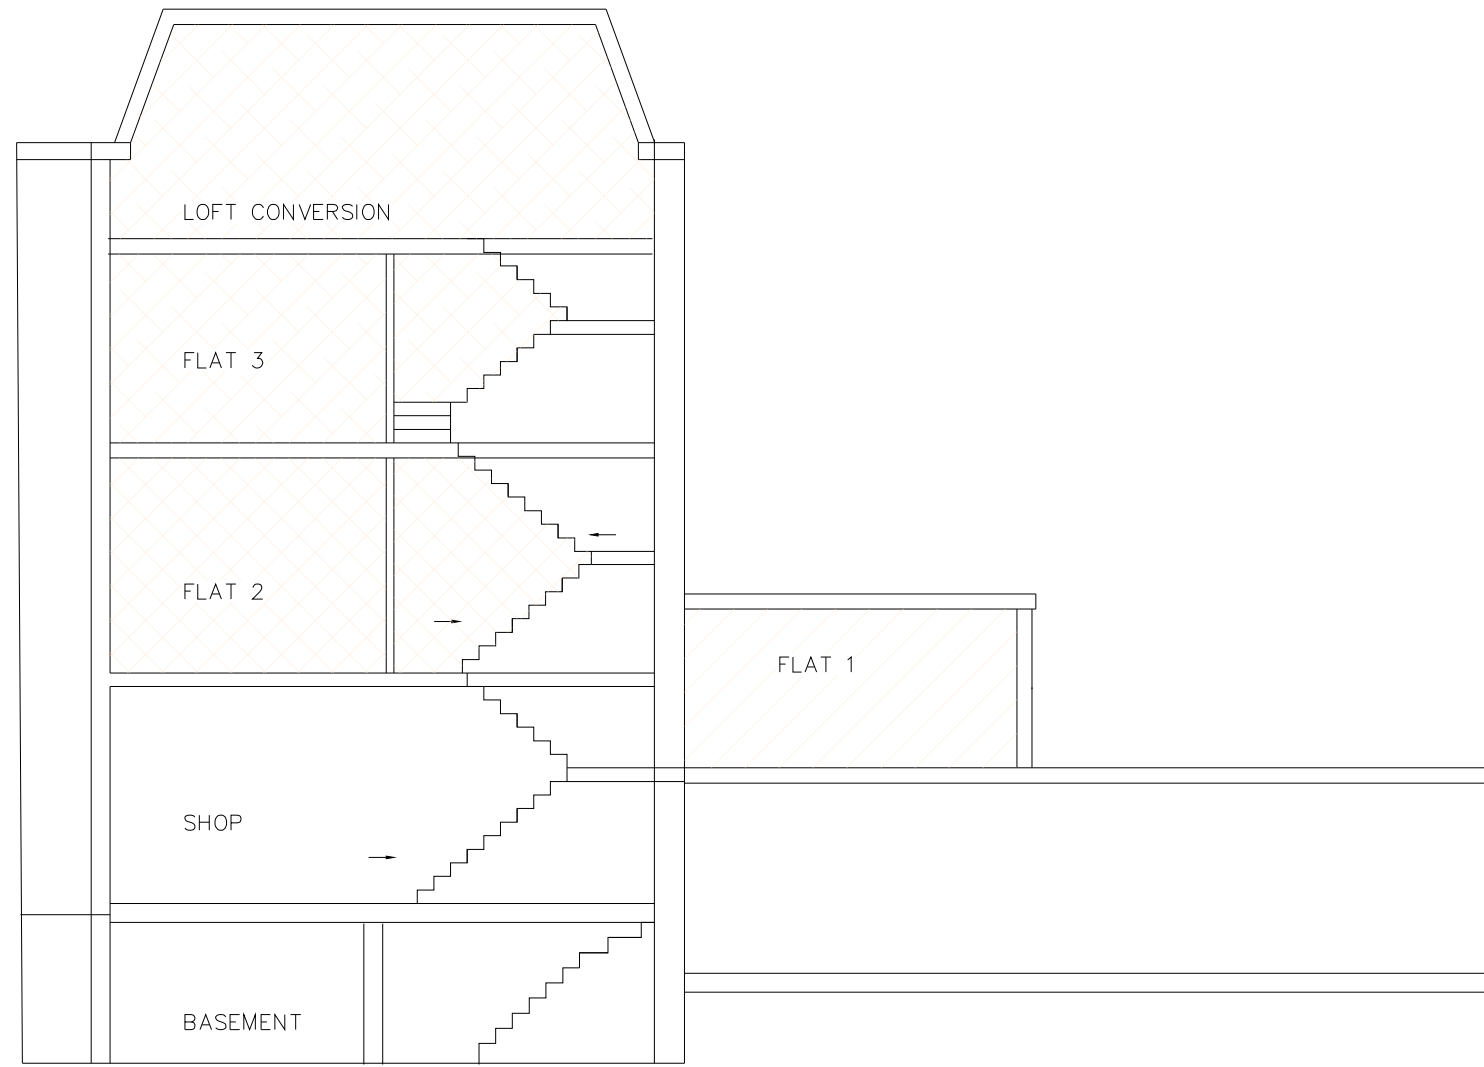

CROSS SECTION A A

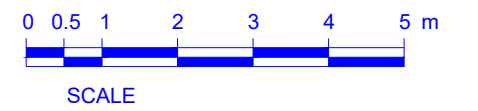

S HANSPAL BSC MRICS
07832384893

PROPOSED LOFT CONVERSION
FOR MR A ONIGBANJO

FLAT 3
47A WESTHAM LANE
LONDON
E15 4PH

DWG No.	SCALE	DATE
WHLLC.10	1:100@A3	MAY 2021