



47A WESTHAM LANE LOFT CONVERSION

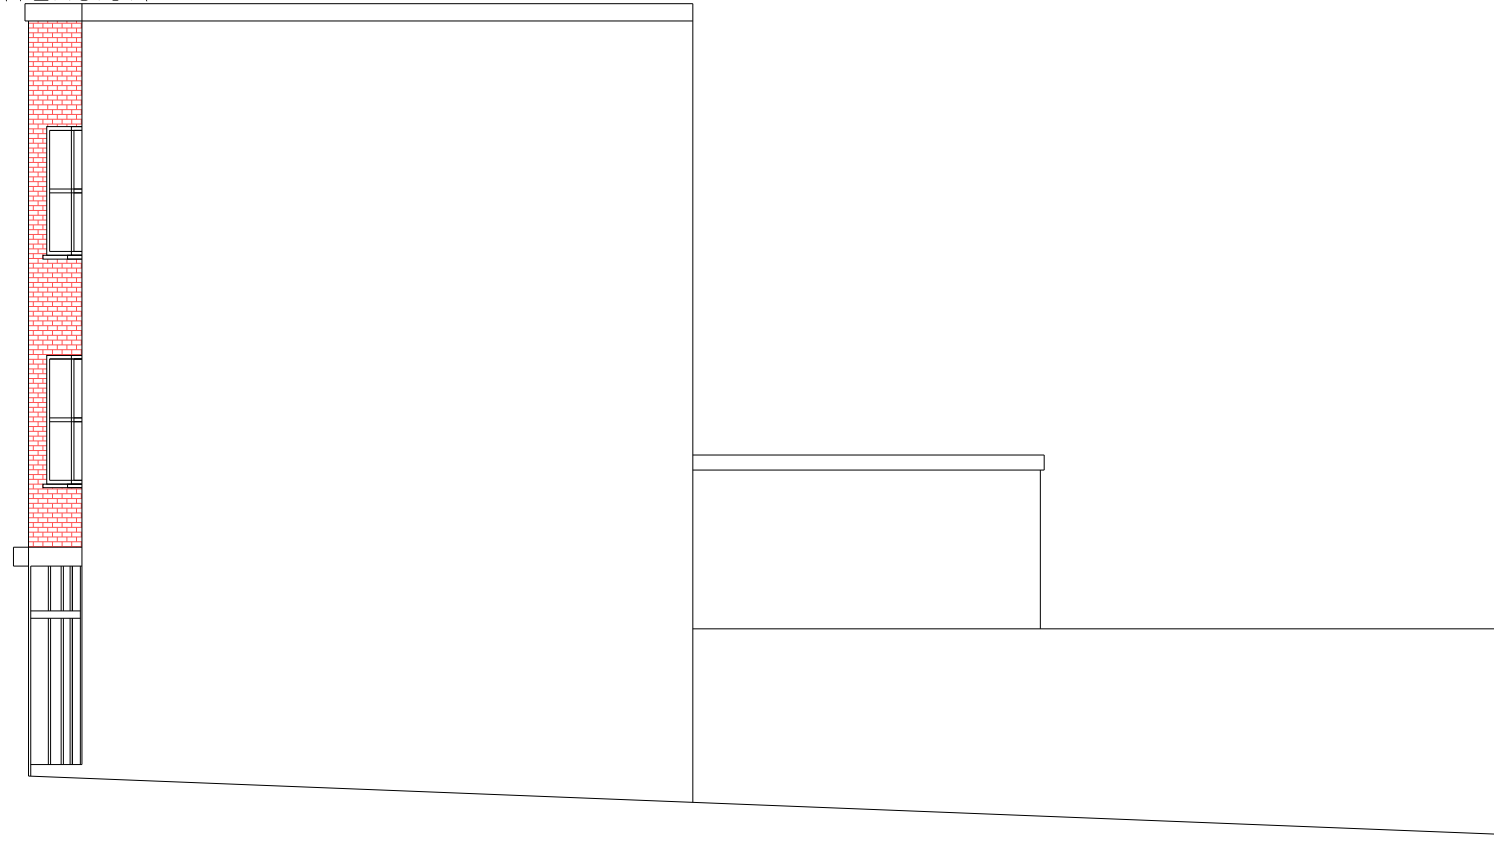


EXISTING RIGHT SIDE ELEVATION

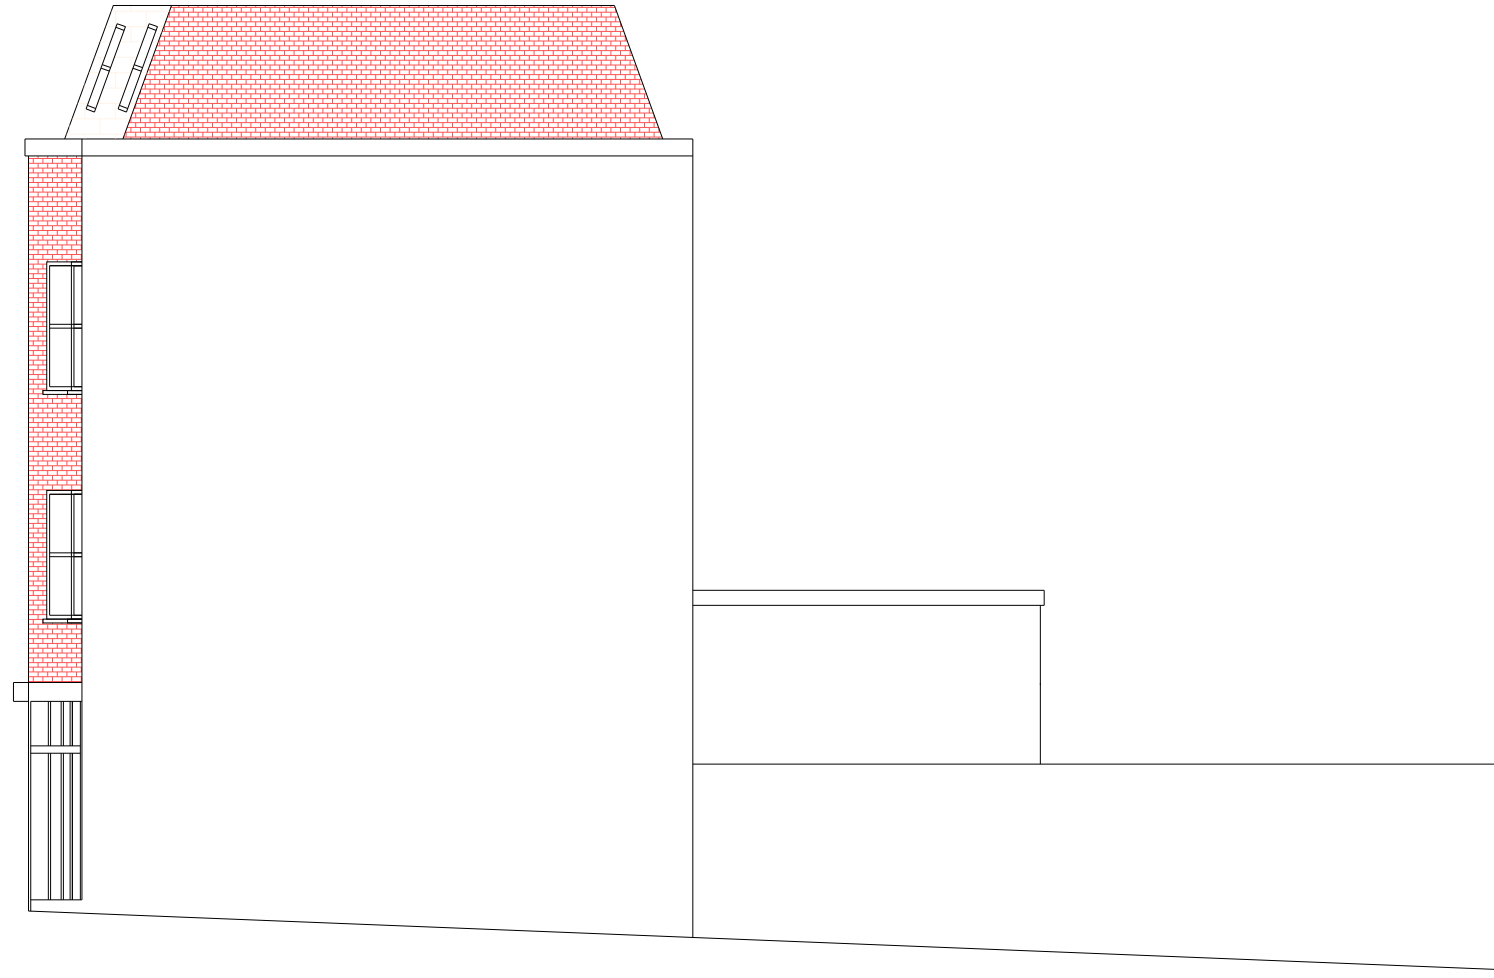

PROPOSED RIGHT SIDE ELEVATION

NOTES

DRAWING SHOWING EXISTING AND PROPOSED RIGHT SIDE ELEVATIONS

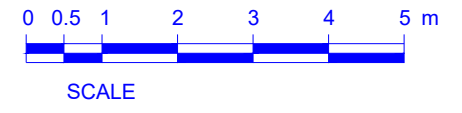

S HANSPAL BSC MRICS  
07832384893

PROPOSED LOFT CONVERSION  
FOR MR A ONIGBANJO

FLAT 3  
47A WESTHAM LANE  
LONDON  
E15 4PH

DWG No.	SCALE	DATE
WHLLC.08	1:100@A3	MAY 2021