
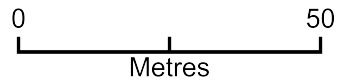


TreeTops SM2 5EL Location Plan

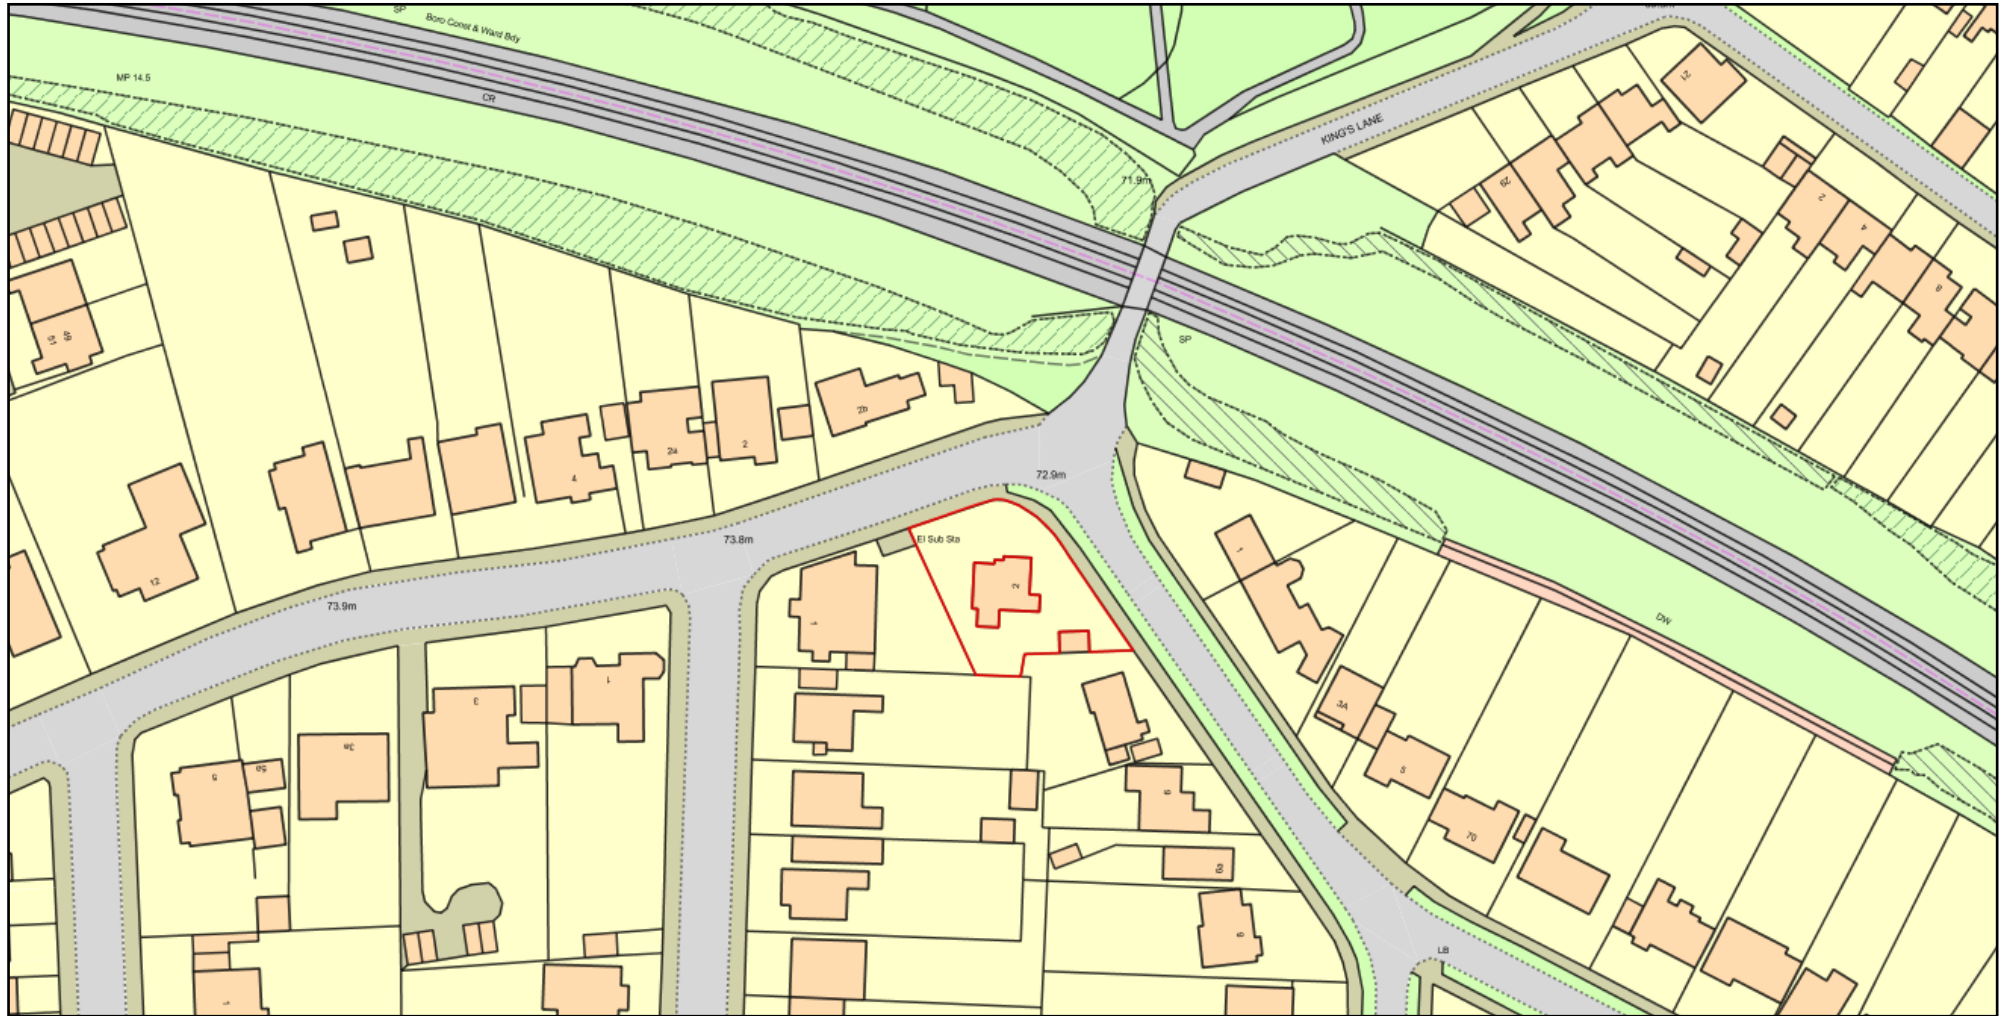

Plan Produced for: Robert McCall DM2018/00933

Date Produced: 11 Jun 2018

Plan Reference Number: TQRQM18162144528801

Scale: 1:1250 @ A4