


North Ayrshire Council Sign Specification

Scale 1:10
1499mm x 609mm

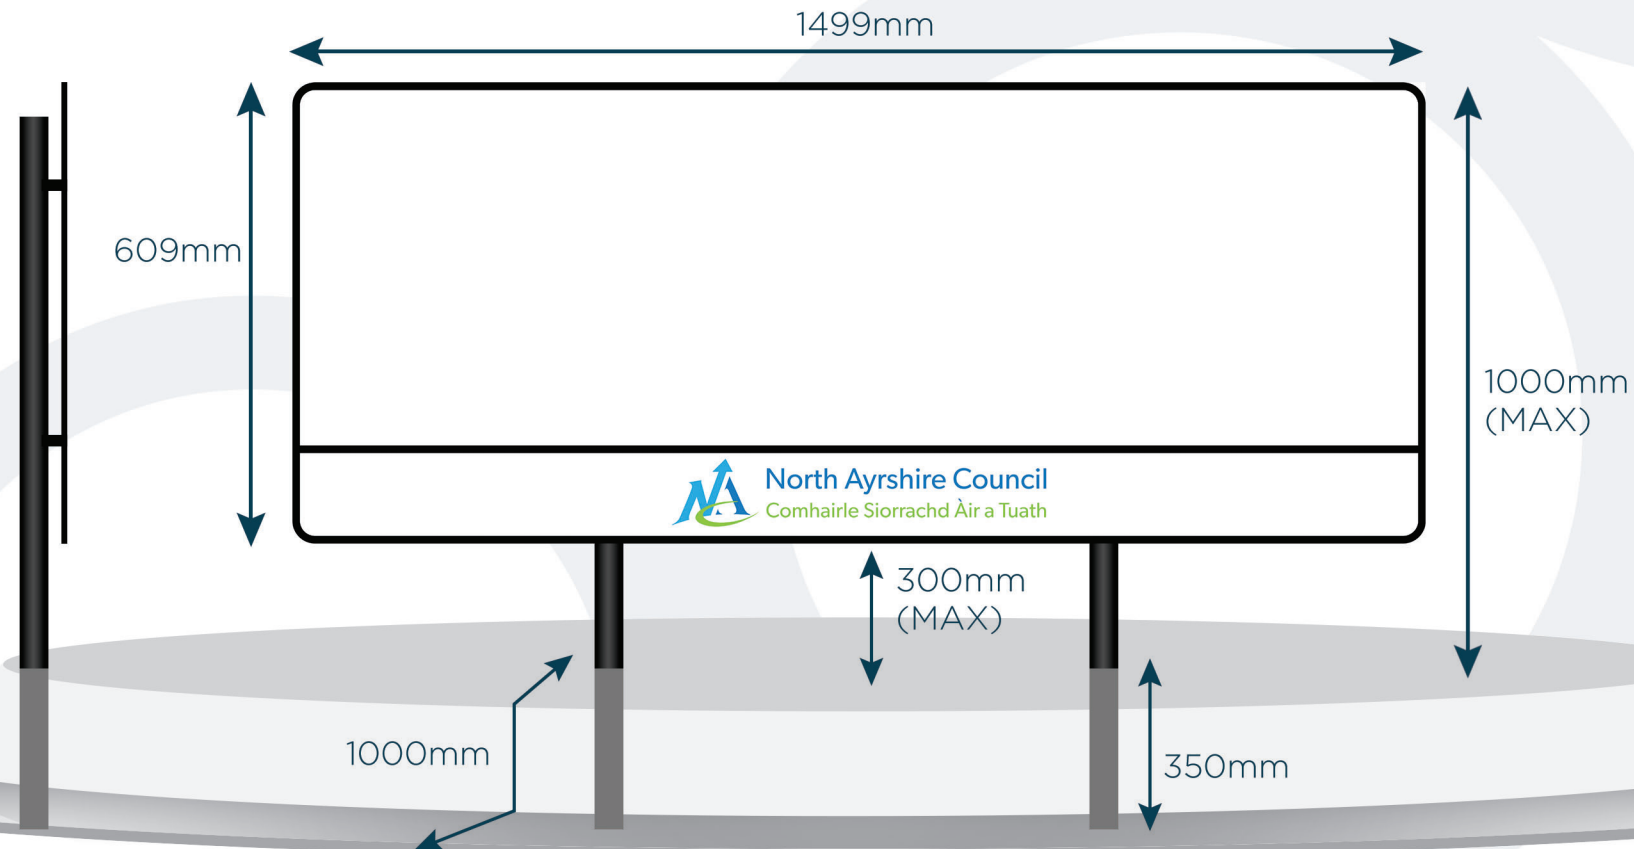

- Signs mounted on 1250mm x 50mm diameter black posts. Non-Illuminated / Non-Reflective signage. (Matt finish)
- Signs will be positioned a minimum of 1000mm away from the roundabout edge.
- Total overall height of signs from ground level no more than 1000mm
- Sponsors permitted to display company name and logo, short message and contact details (Website / Address / Telephone Number)
- Signs fascia will be produced in full colour on digitally printed vinyl and applied to a 3mm di-bond aluminium board.

