



First FL - Existing
1 : 100

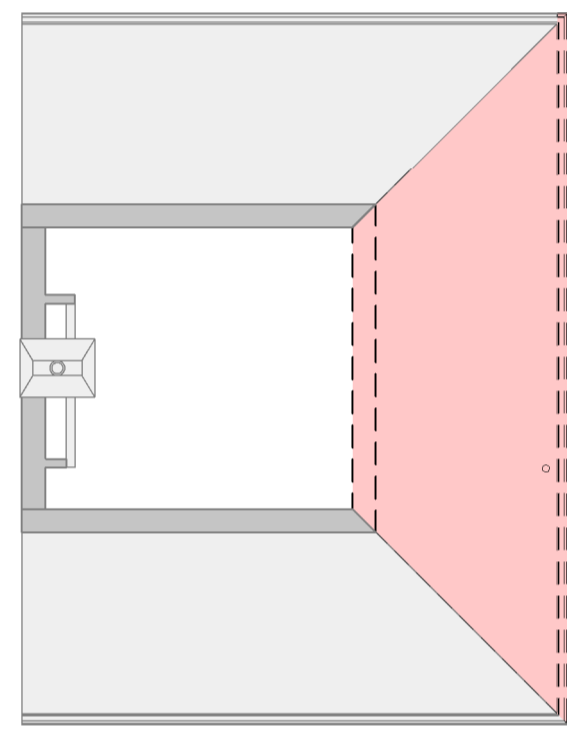


Loft Level - Existing
1 : 100

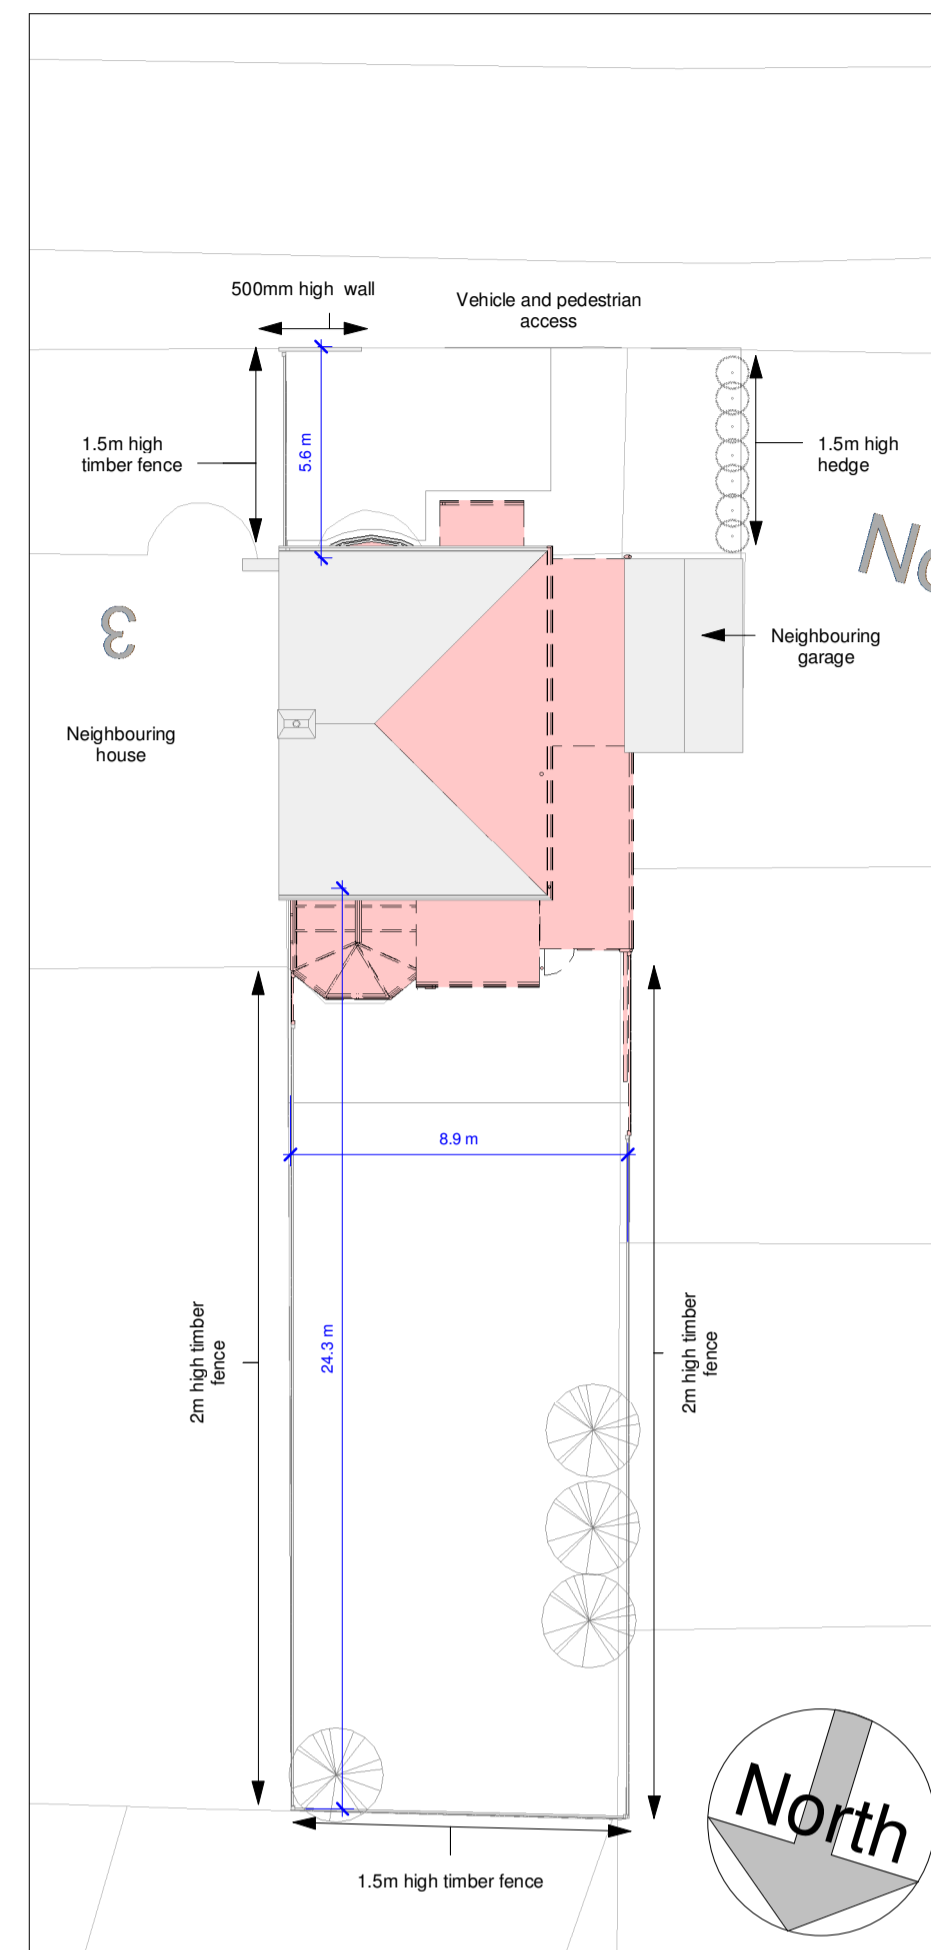

Site Existing
1 : 200




3D Proposed Front (Phase 2)

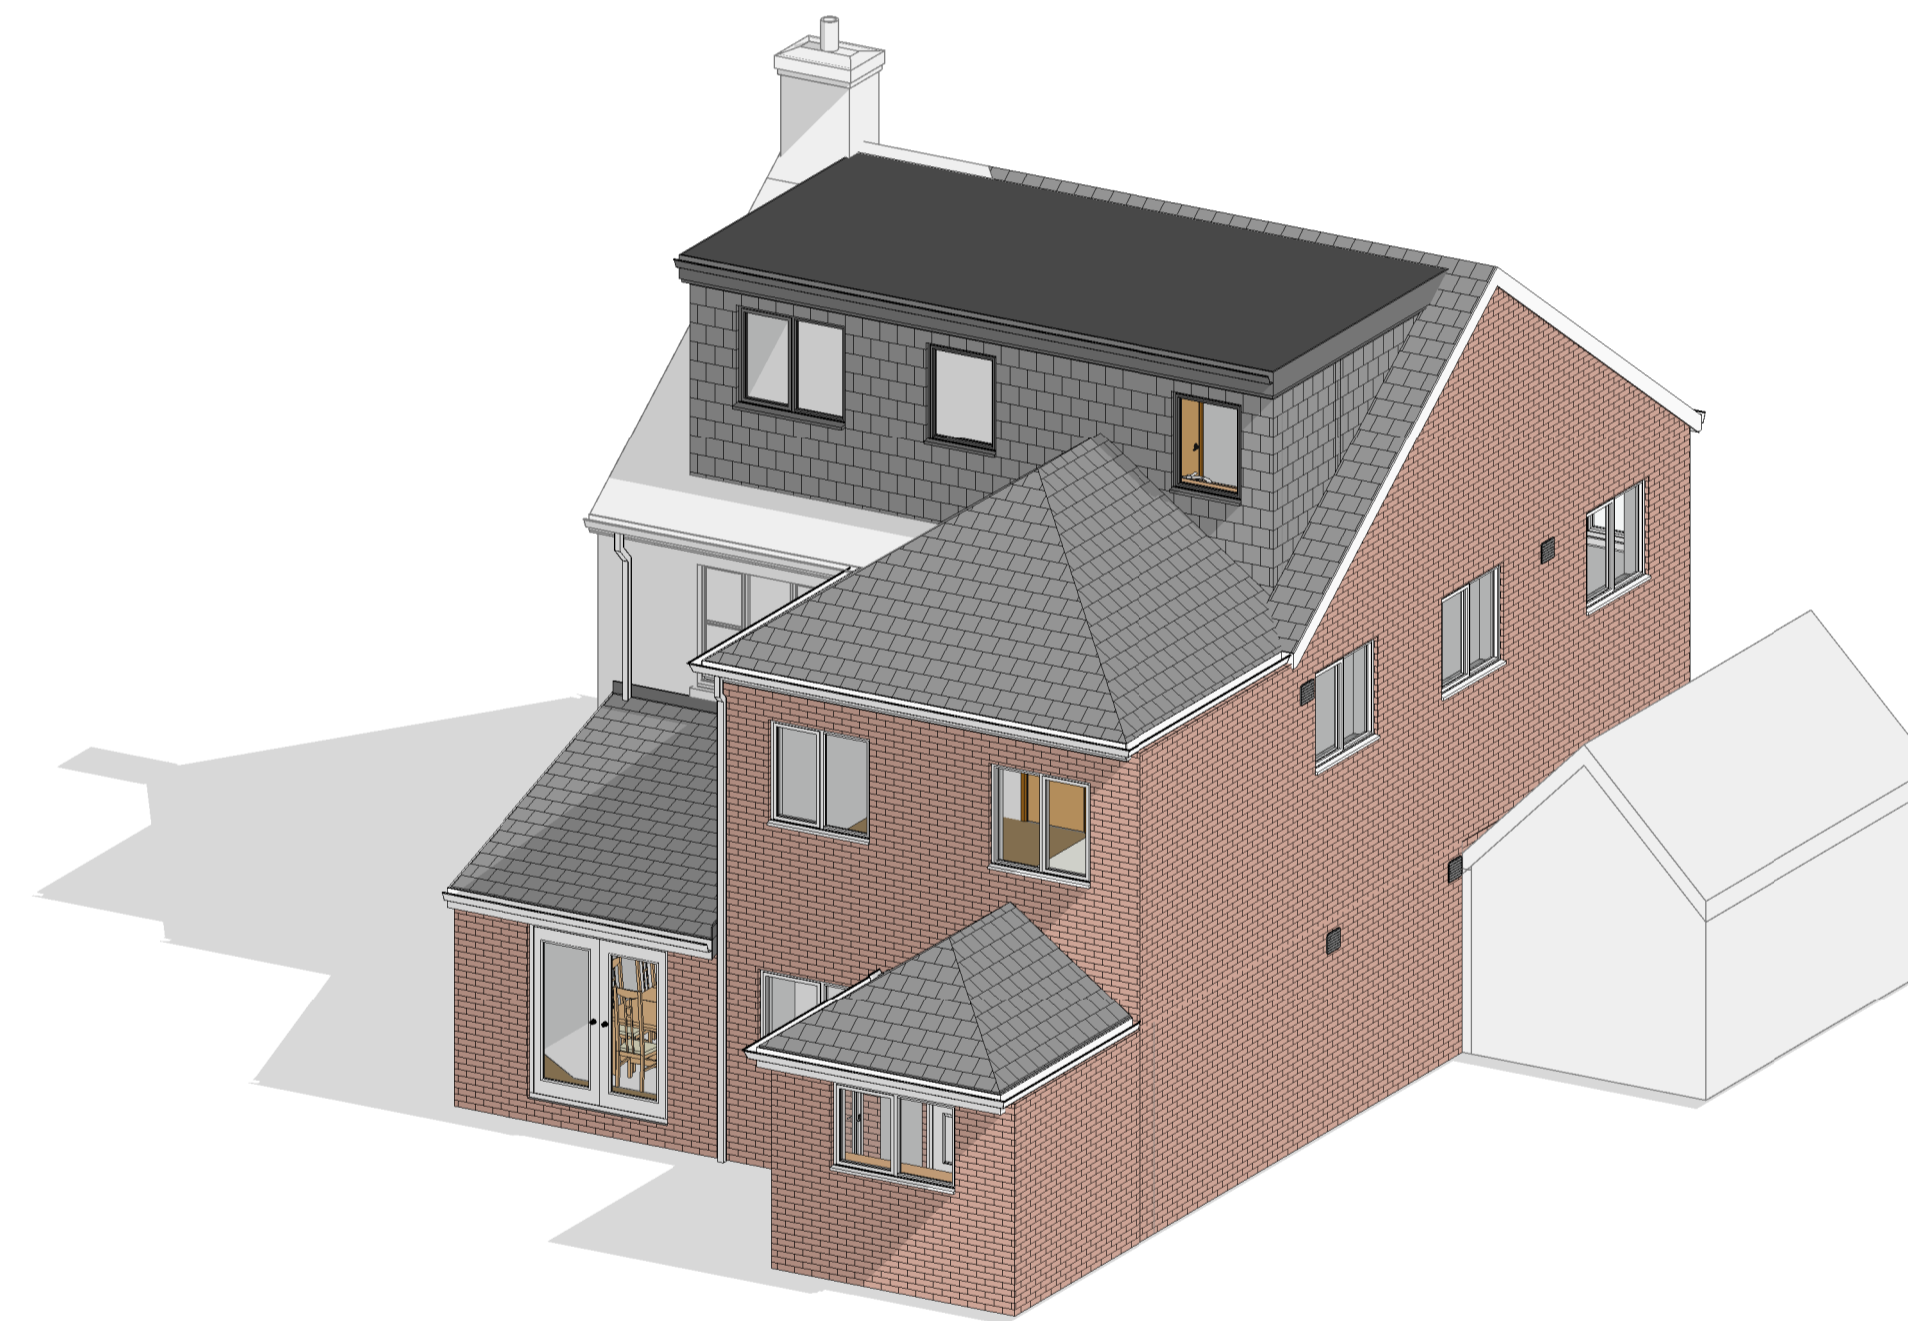

3D Proposed Rear (Phase 2)




North Existing
1 : 100

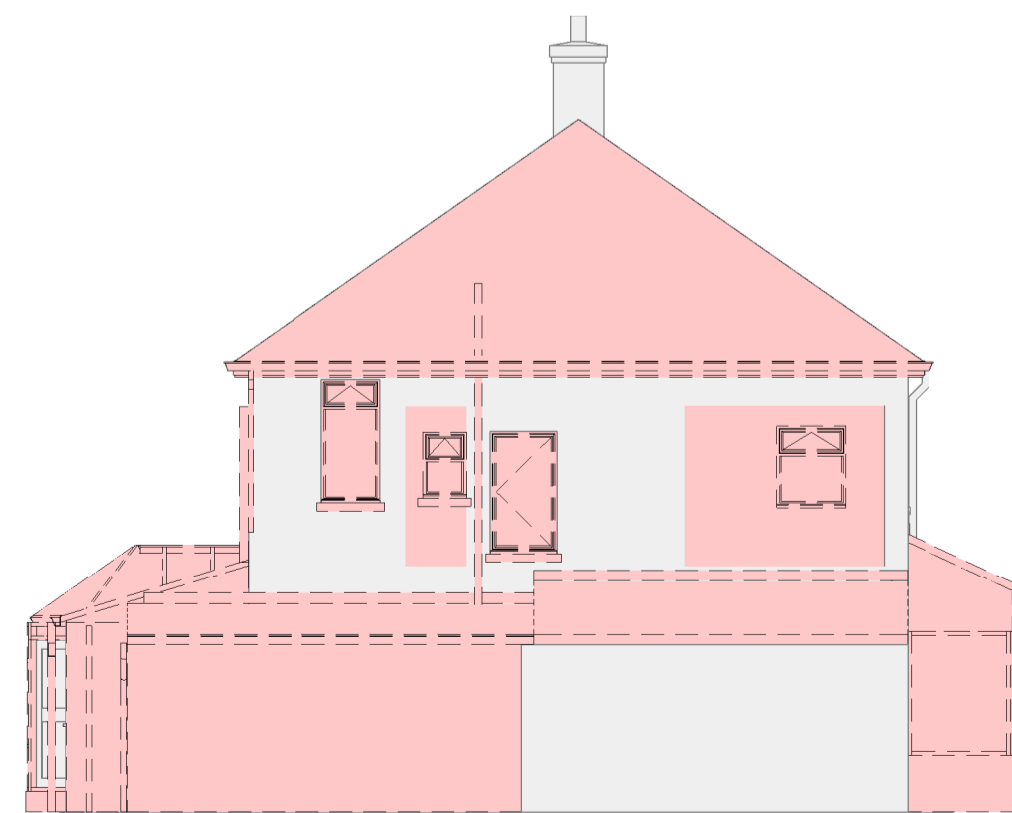

East Existing
1 : 100



South Existing
1 : 100

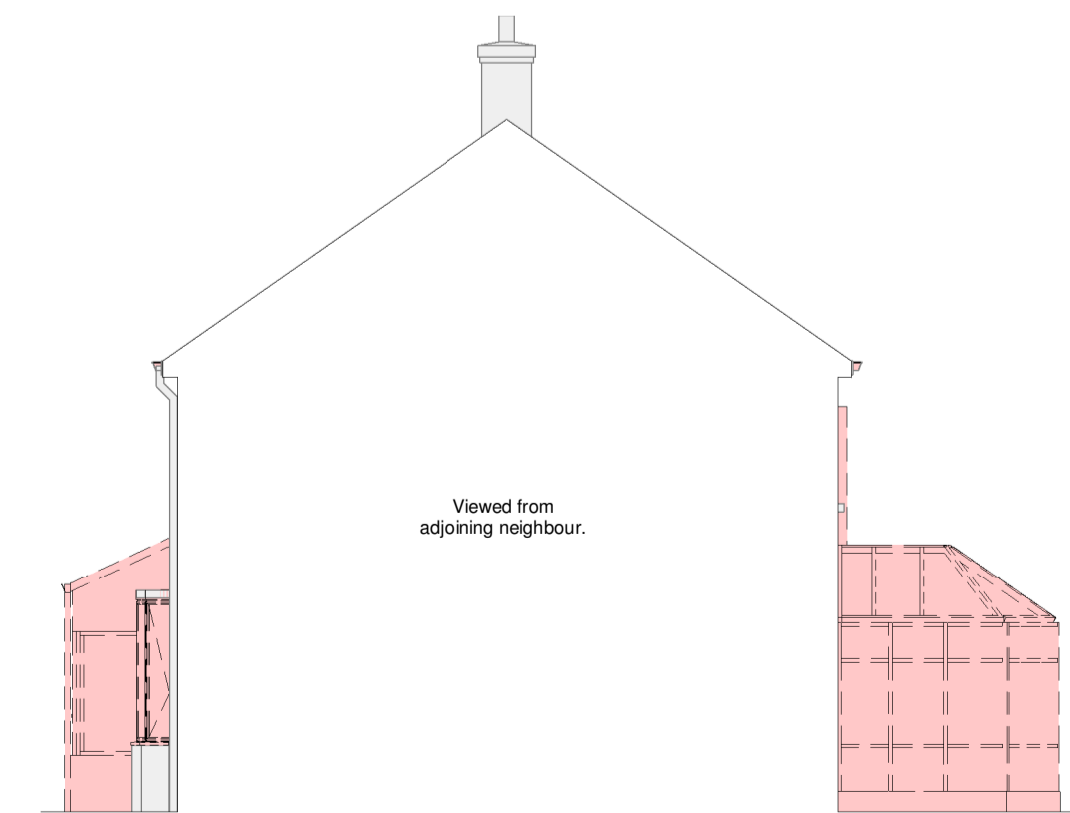

West Existing
1 : 100



1 Links Avenue

Planning

Existing Plans

Drawing No. A100




Date 25.05.21

Drawn by MD

Scale @ A1 As indicated

Revision As indicated

This drawing remains the COPYRIGHT of Acre Design and may not be reproduced in whole or any part without prior written permission.

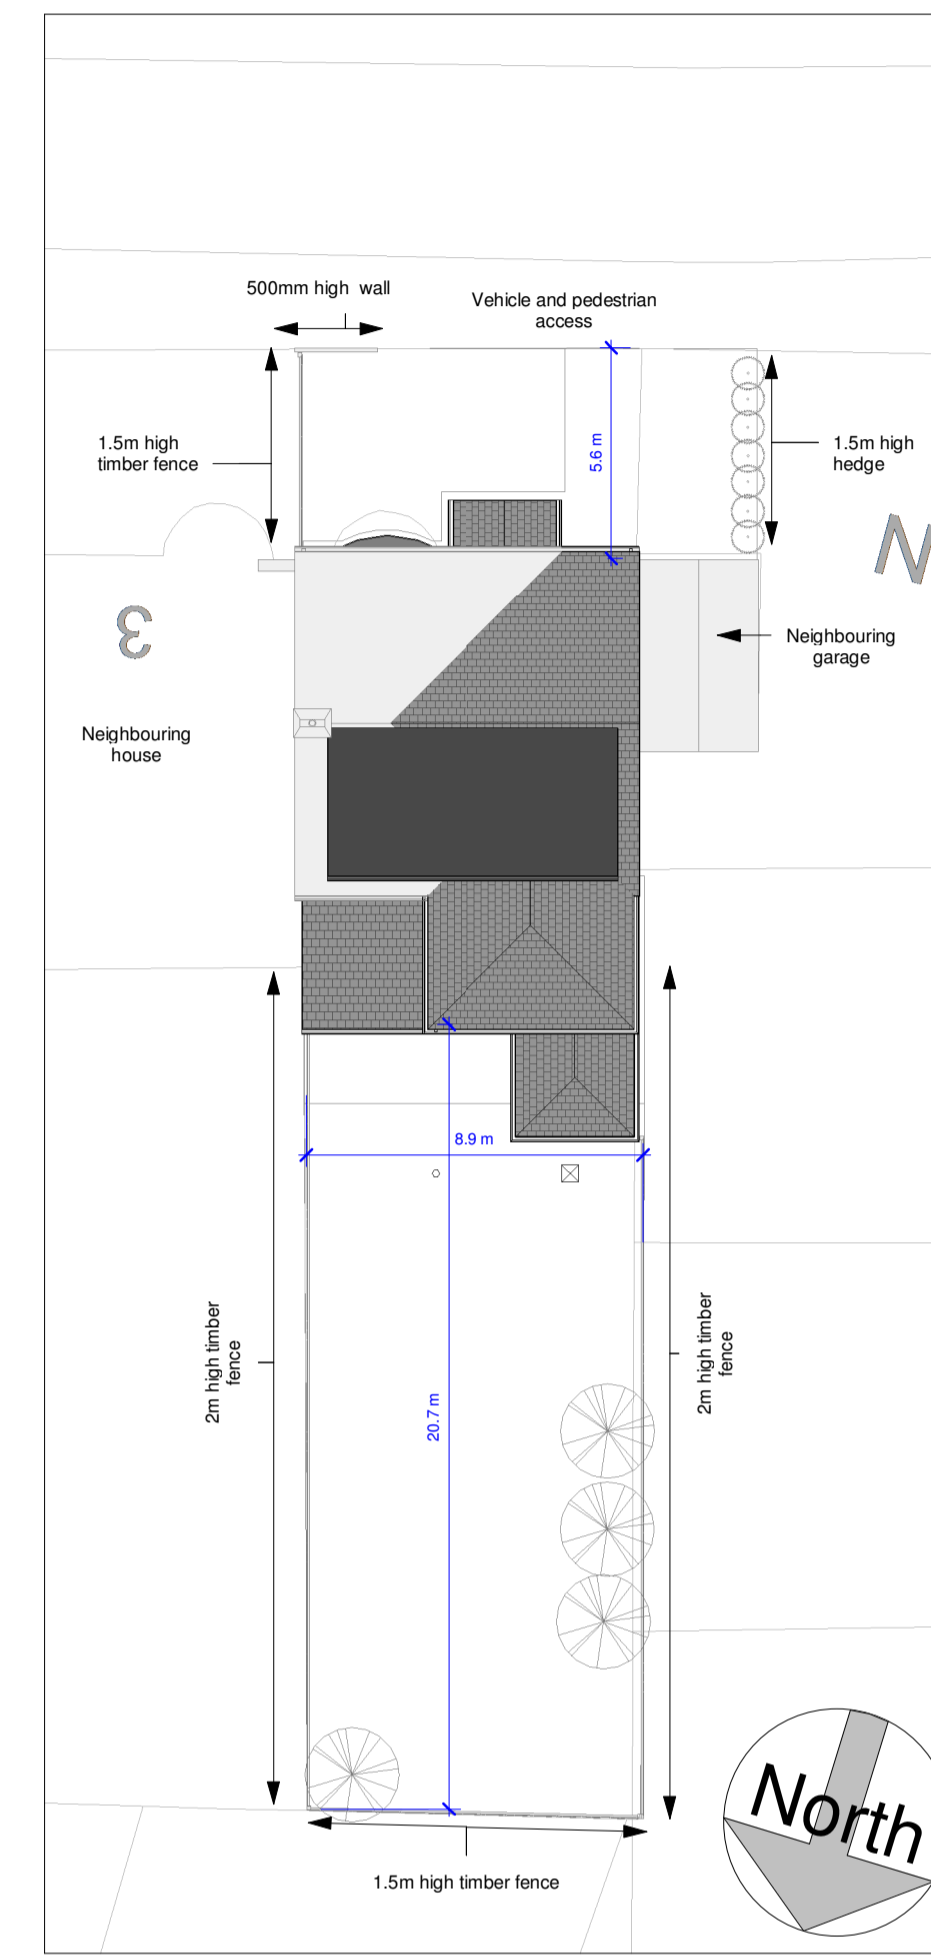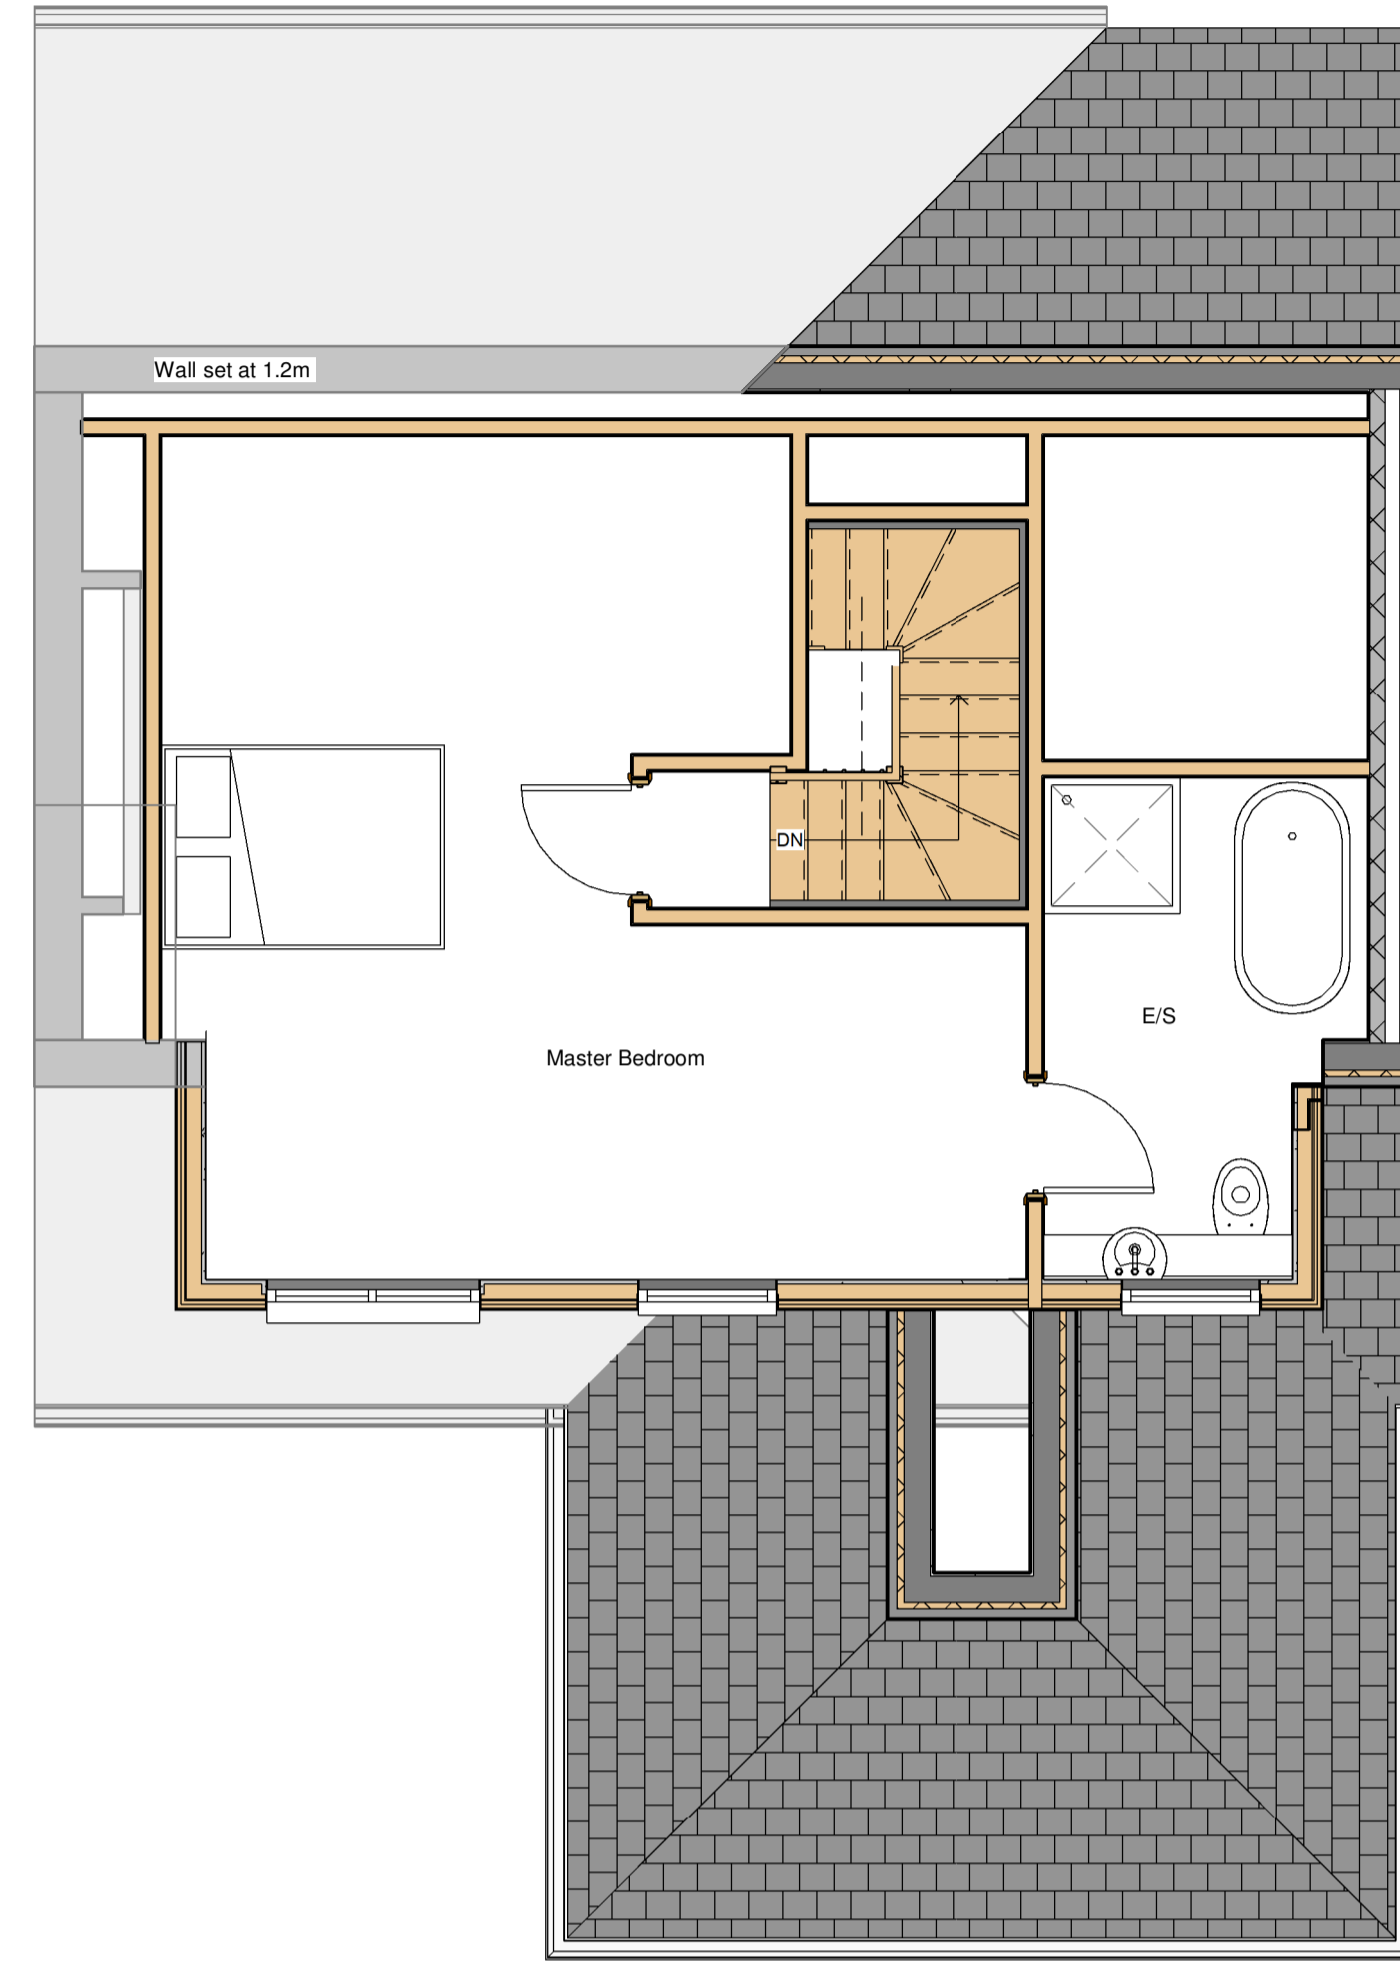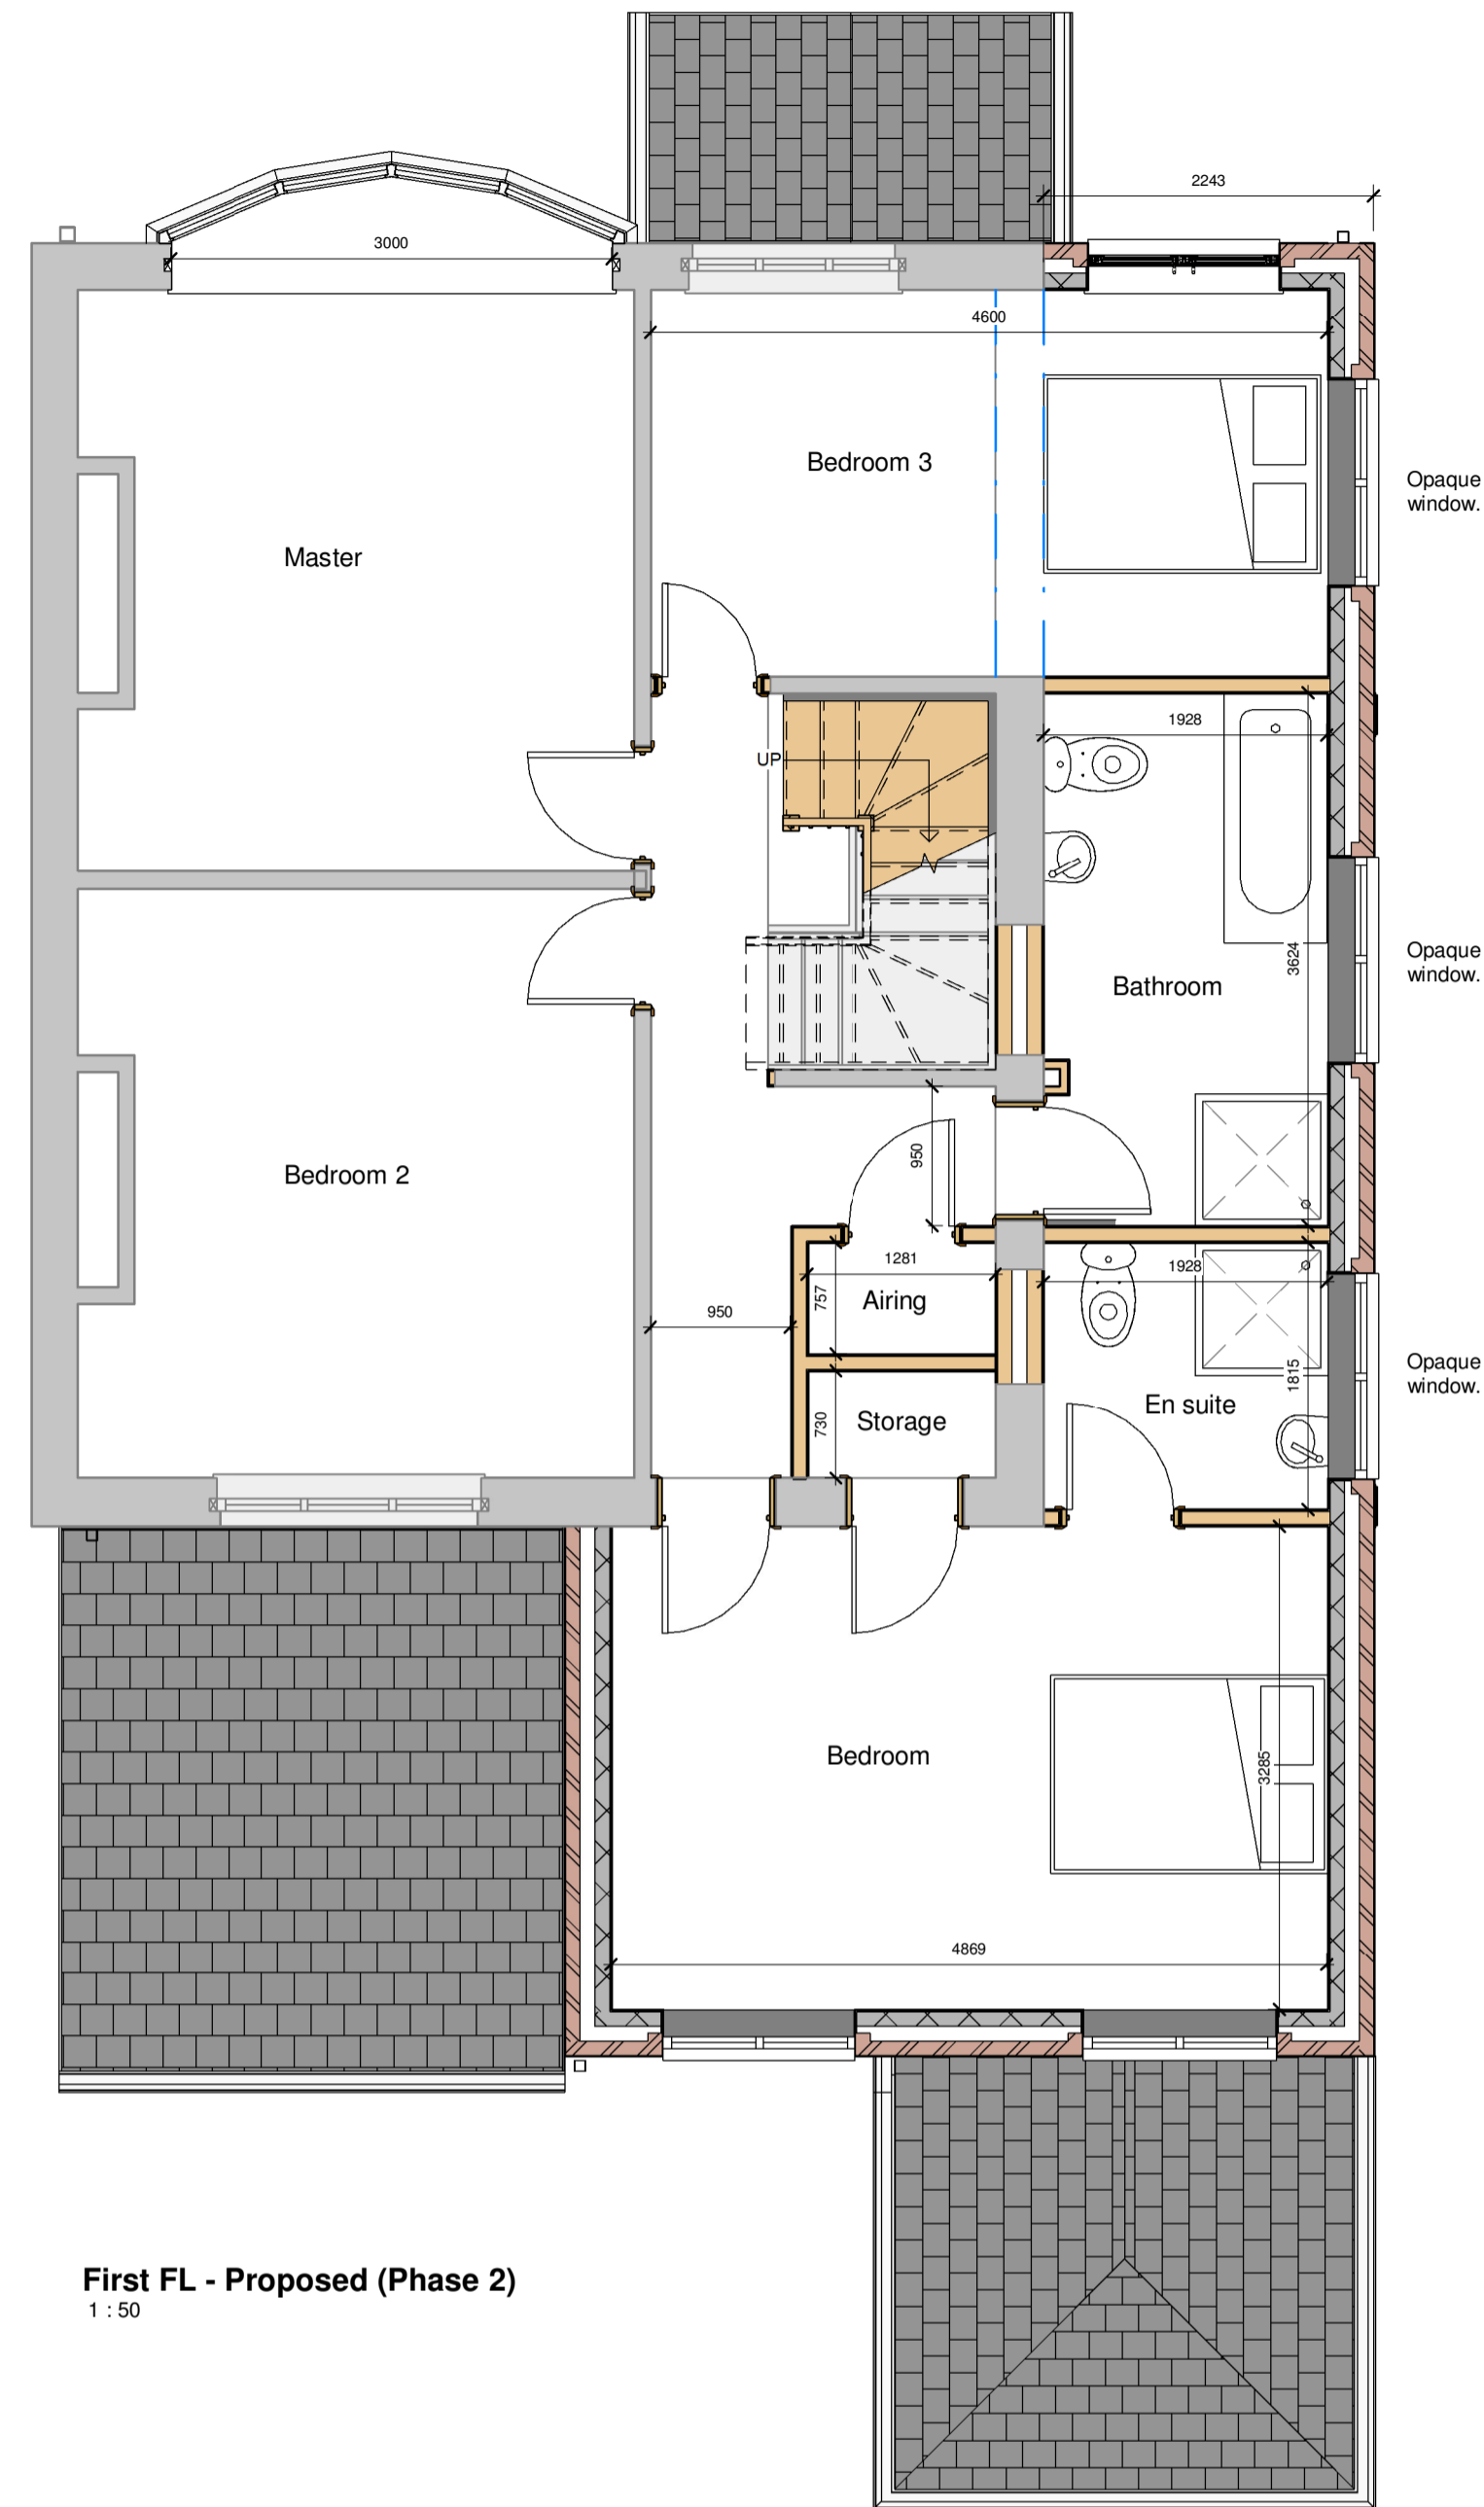



Material Specification

Walls: New brickwork to match with existing. Dormer walls to be clad in slate or slate effect tiles.

Roof: New roof tiles to match with existing. EDPM to flat roof.

Windows & Doors: White and grey upvc or aluminium.

Rainwater Goods: White upvc in areas as shown. Dark grey / black upvc to dormer.

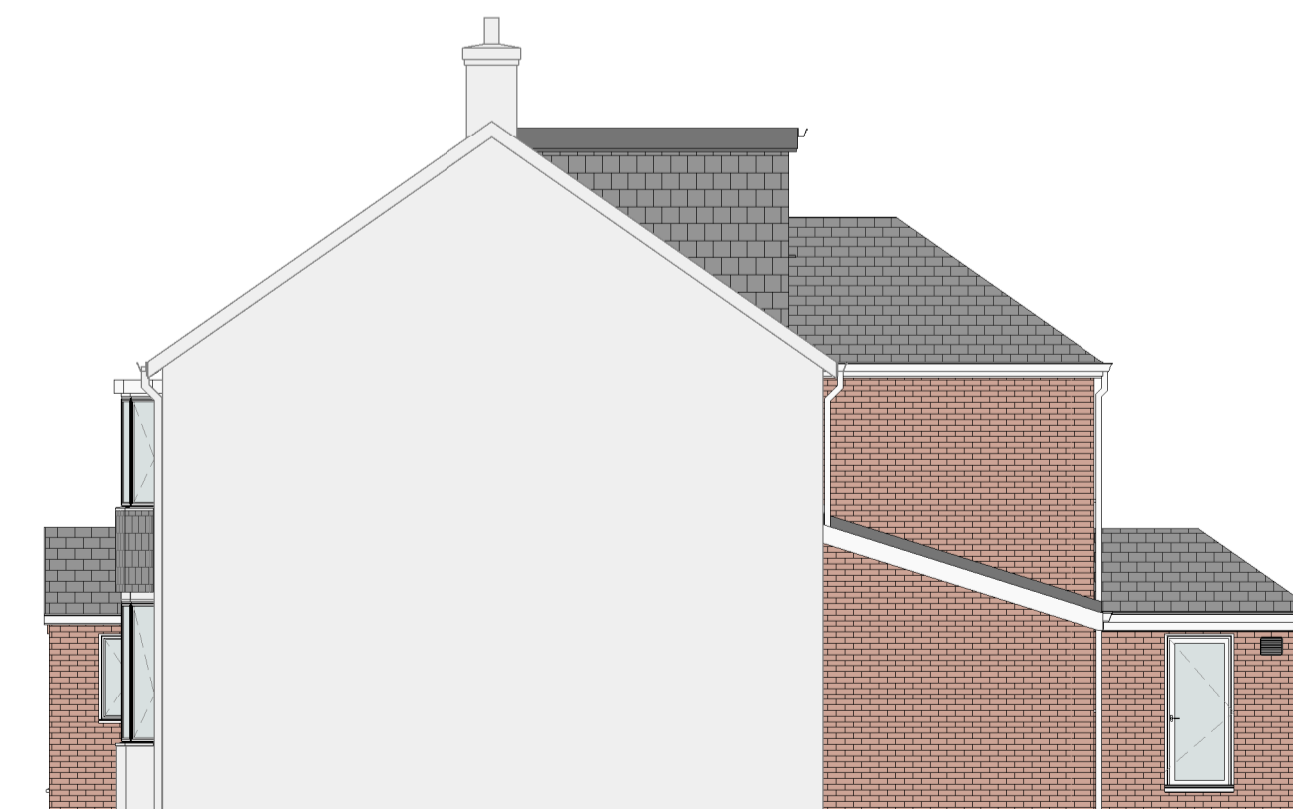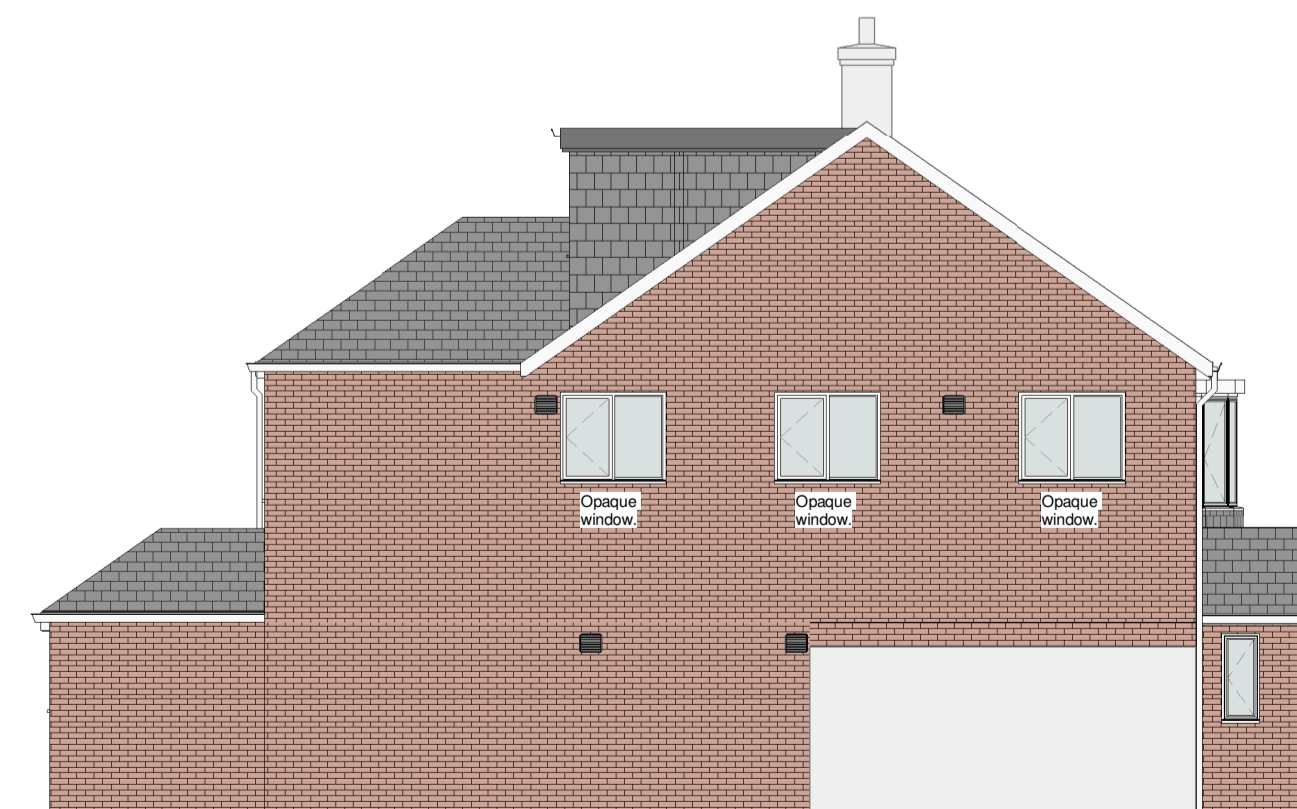

1 Links Avenue

Planning

Proposed Plans

Drawing No.	A101
Date	25.05.21
Drawn by	AL, MD
Scale @ A1	As indicated
Revision	As indicated

This drawing remains the COPYRIGHT of Acres Design and may not be reproduced in whole or any part without prior written permission.