




SCALE 1:5
 0 50 100 150 200 250
 MM
SWIFT BOX DETAIL SCALE 1:5




ELEVATION VIEWED FROM NORTH SCALE 1:50

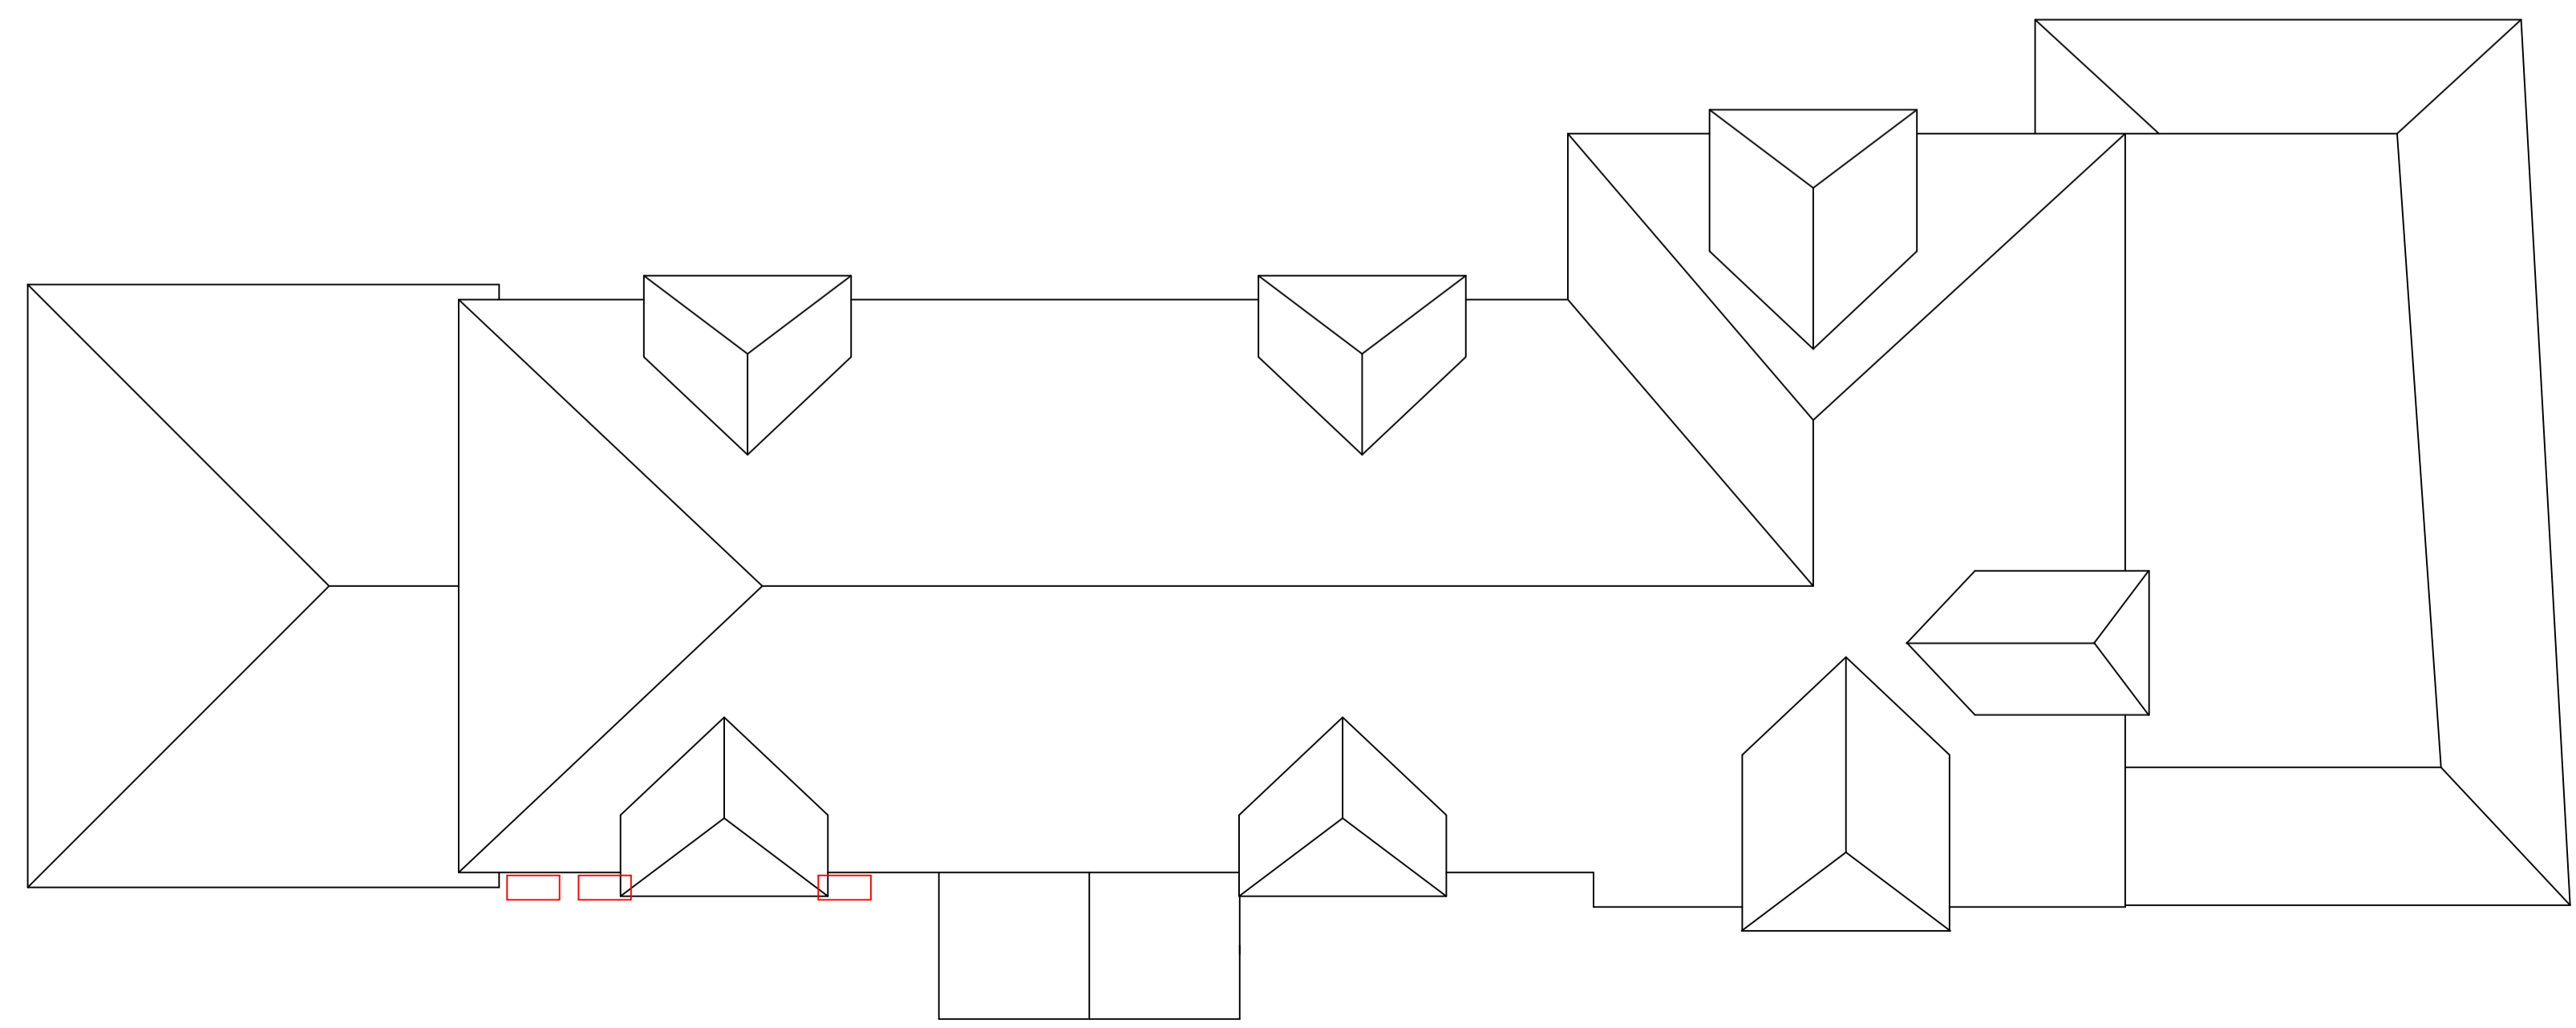

PLAN VIEW SCALE 1:50

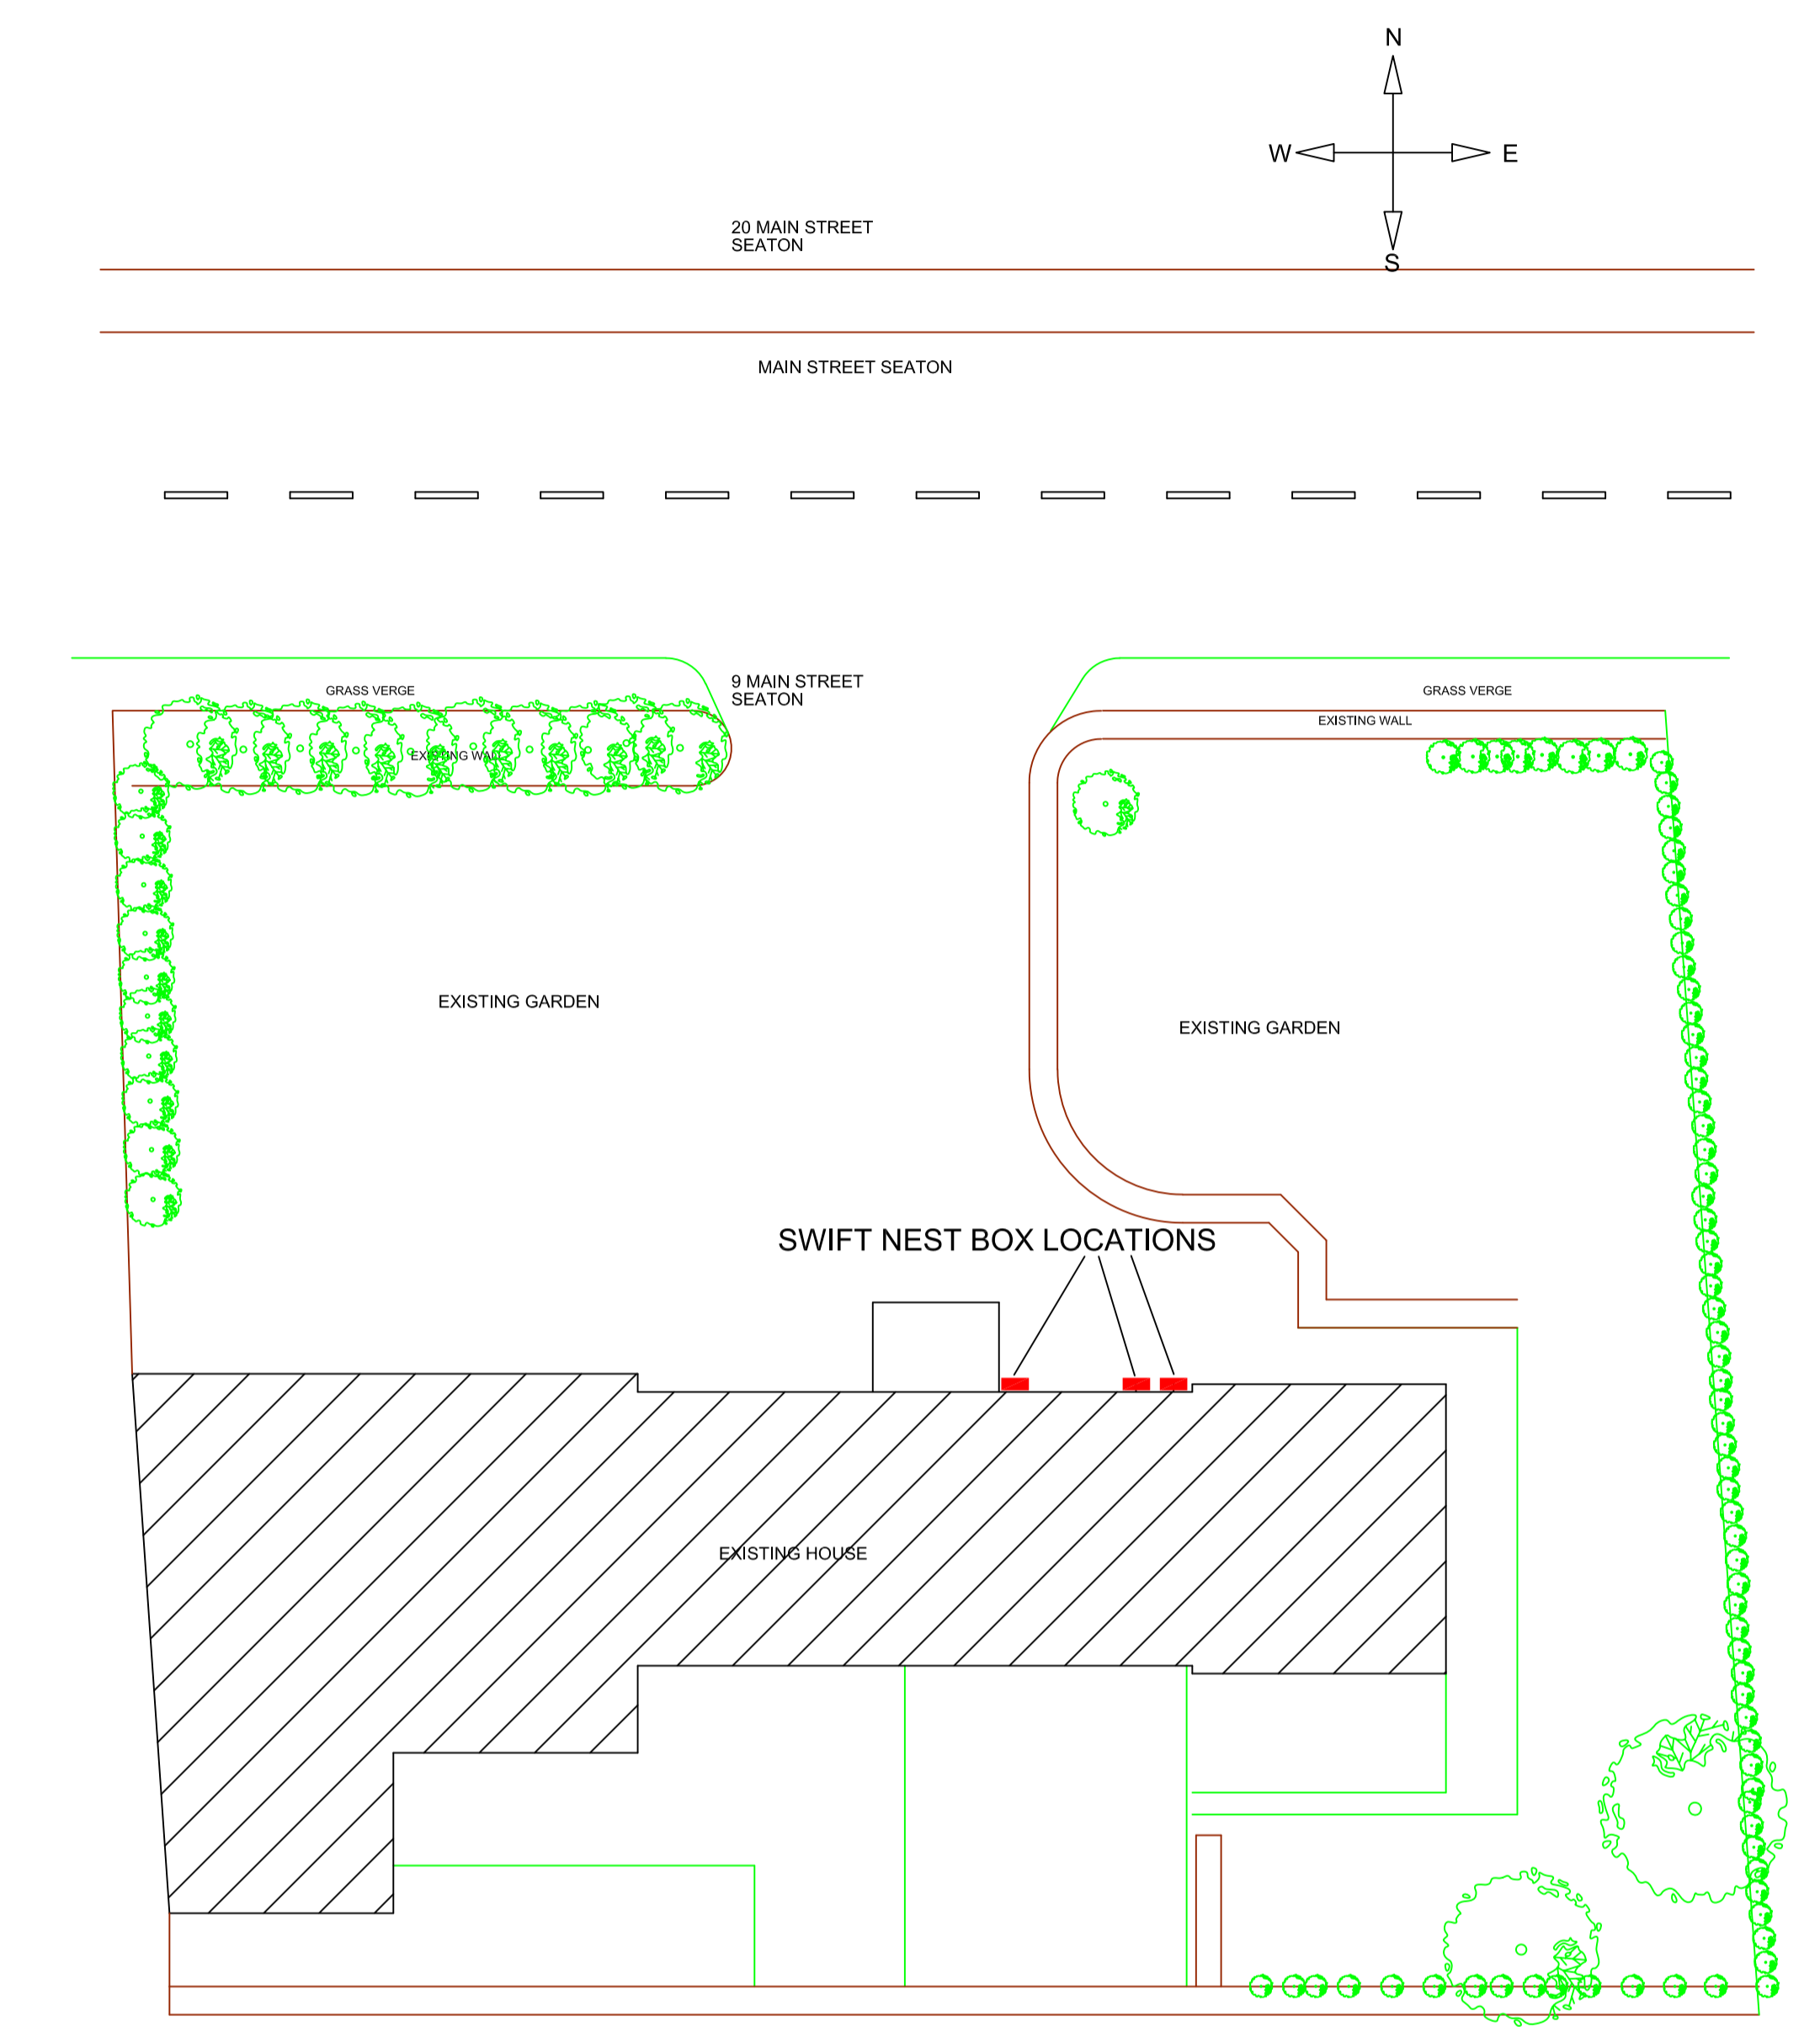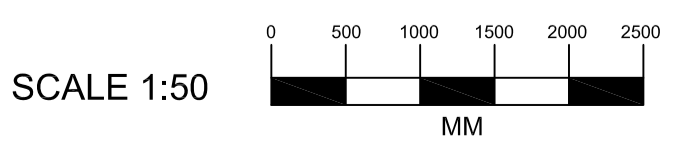

LOCATION PLAN SCALE 1:100

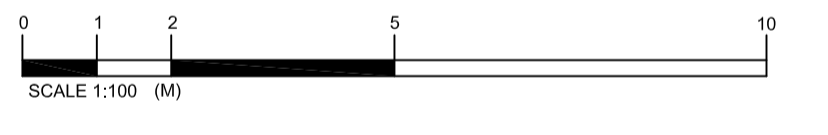

TITLE SWIFT NEST BOX DETAILS	PROPERTY ADDRESS 9 MAIN STREET SEATON OAKHAM RUTLAND LE15 9HU	DRAWN JMB	DRAWING NUMBER 0902 / SEA / 6
		SCALE 1:100 @ A1	
		DATE 26.05.21	
		ISSUE A	