


ELEVATION

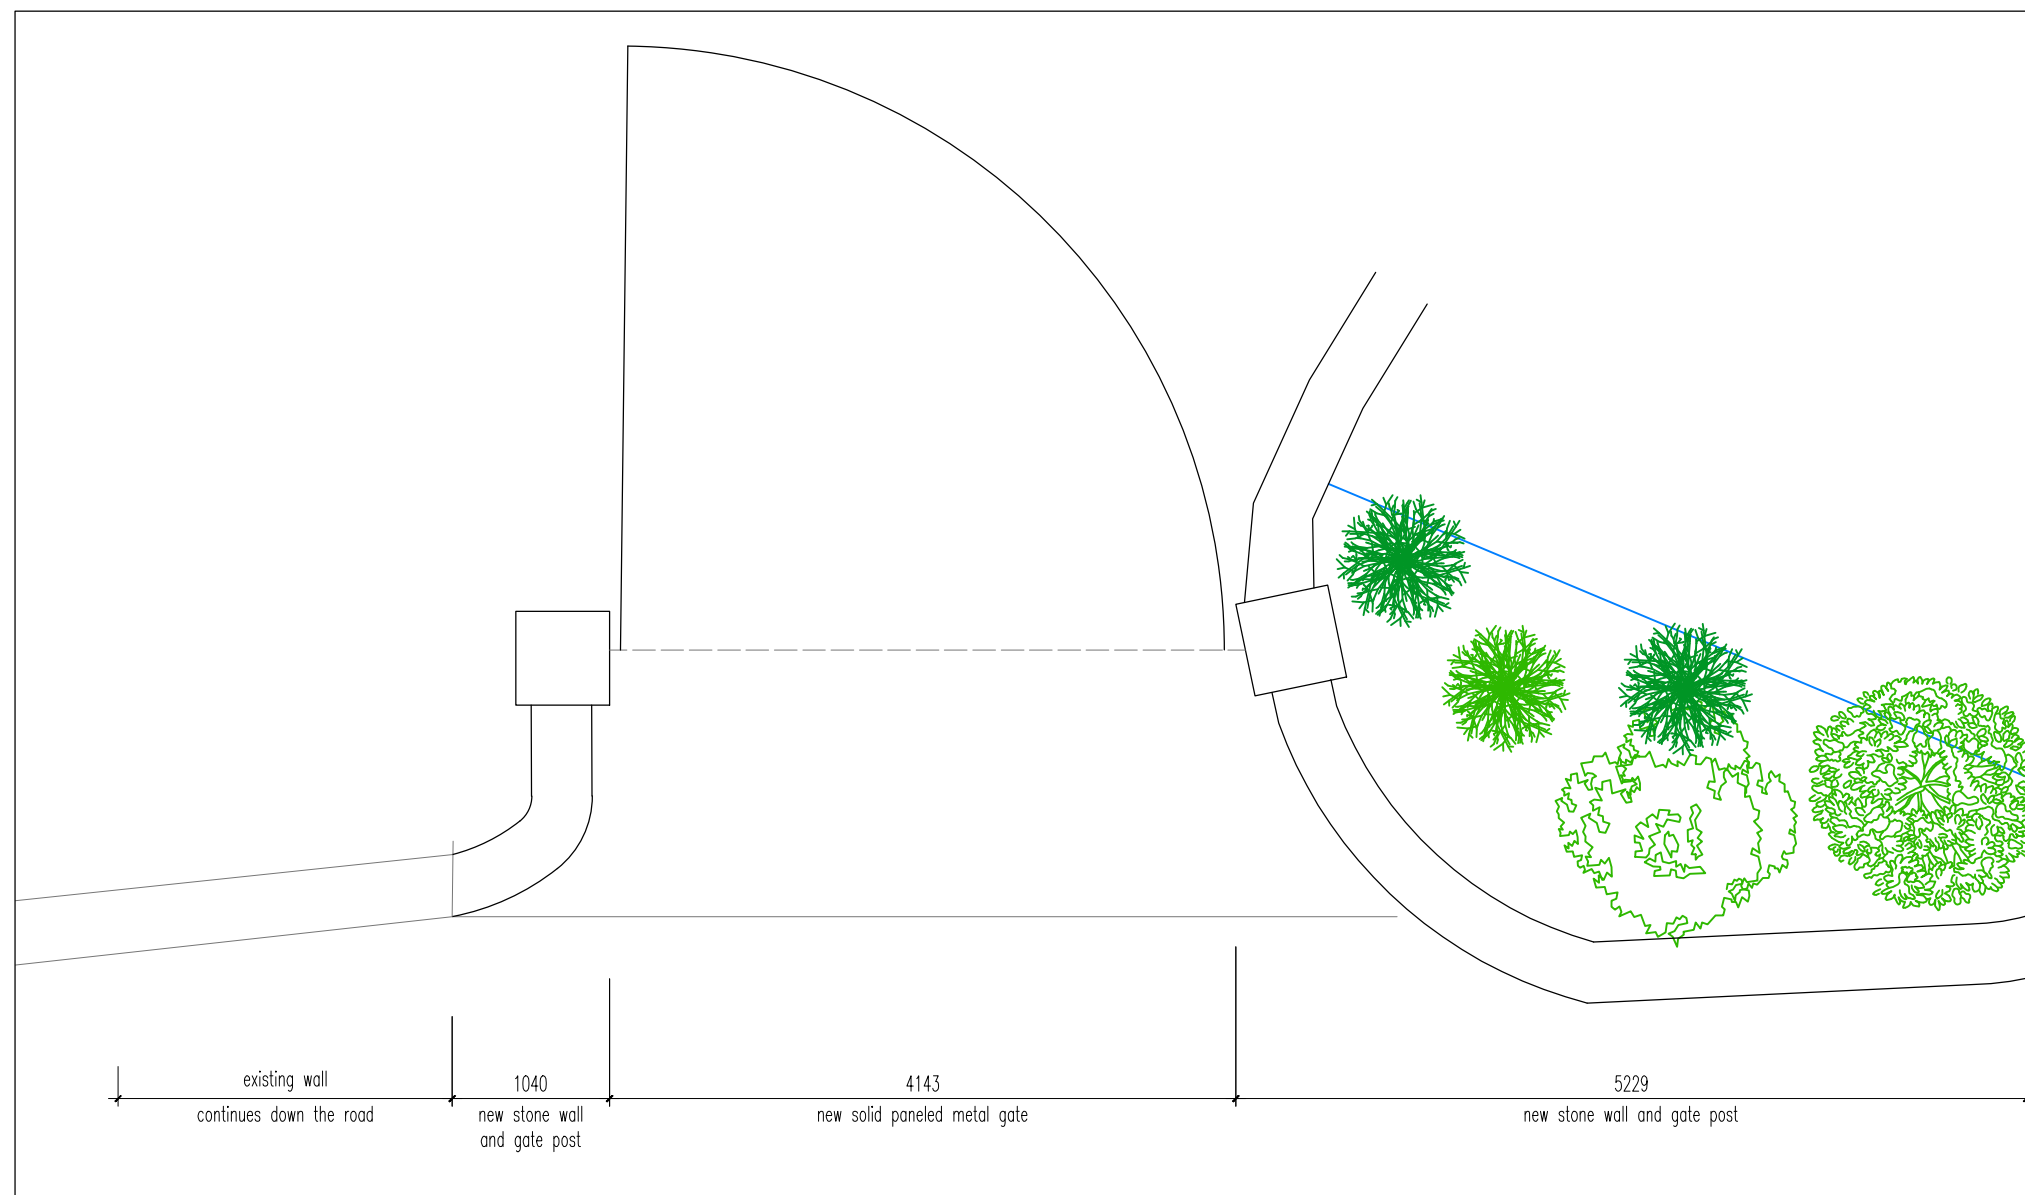

PLAN

Notes:-

1. Drawings to be used for Concept purposes only.
2. All dimensions are to be checked on site and set-out, prior to manufacture, purchase of furniture, fabrication or construction. Any discrepancies are to be brought to the attention of MDA Architectural Services.
3. MDA will not accept any responsibility until the necessary construction and on site checks have taken place
4. DO NOT ORDER MATERIALS FROM THE DRAWINGS. Materials to be ordered from site measurements.
5. The copyright for this drawing and design shall remain the property of MDA Architectural Services.
6. This drawing is not to be reproduced without the written permission of MDA Architectural Services.



ARCHITECTURAL SERVICES

MDA ARCHITECTURAL SERVICES
www.mdaas.co.uk
01204 275185

PROPOSED MAIN GATE

The Barn,
Long Heys Lane,
Dalton,
WN8 7RS

Scale	1:50 @ A3	Drawing No.	ENQ870/111	Rev.	-
Date	11/05/21	Dwg By	MA		

PLANNING