


Notes:-

1. Drawings to be used for Planning purposes only.
2. All dimensions are to be checked on site prior to manufacture, purchase of furniture, fabrication, construction. Any discrepancies are to be brought to the attention of MDA Architectural Services.
3. MDA will not accept any responsibility until the necessary construction and on site checks have taken place
4. The copyright for this drawing and design shall remain the property of MDA Architectural Services.
5. This drawing is not to be reproduced without the written permission of MDA Architectural Services.

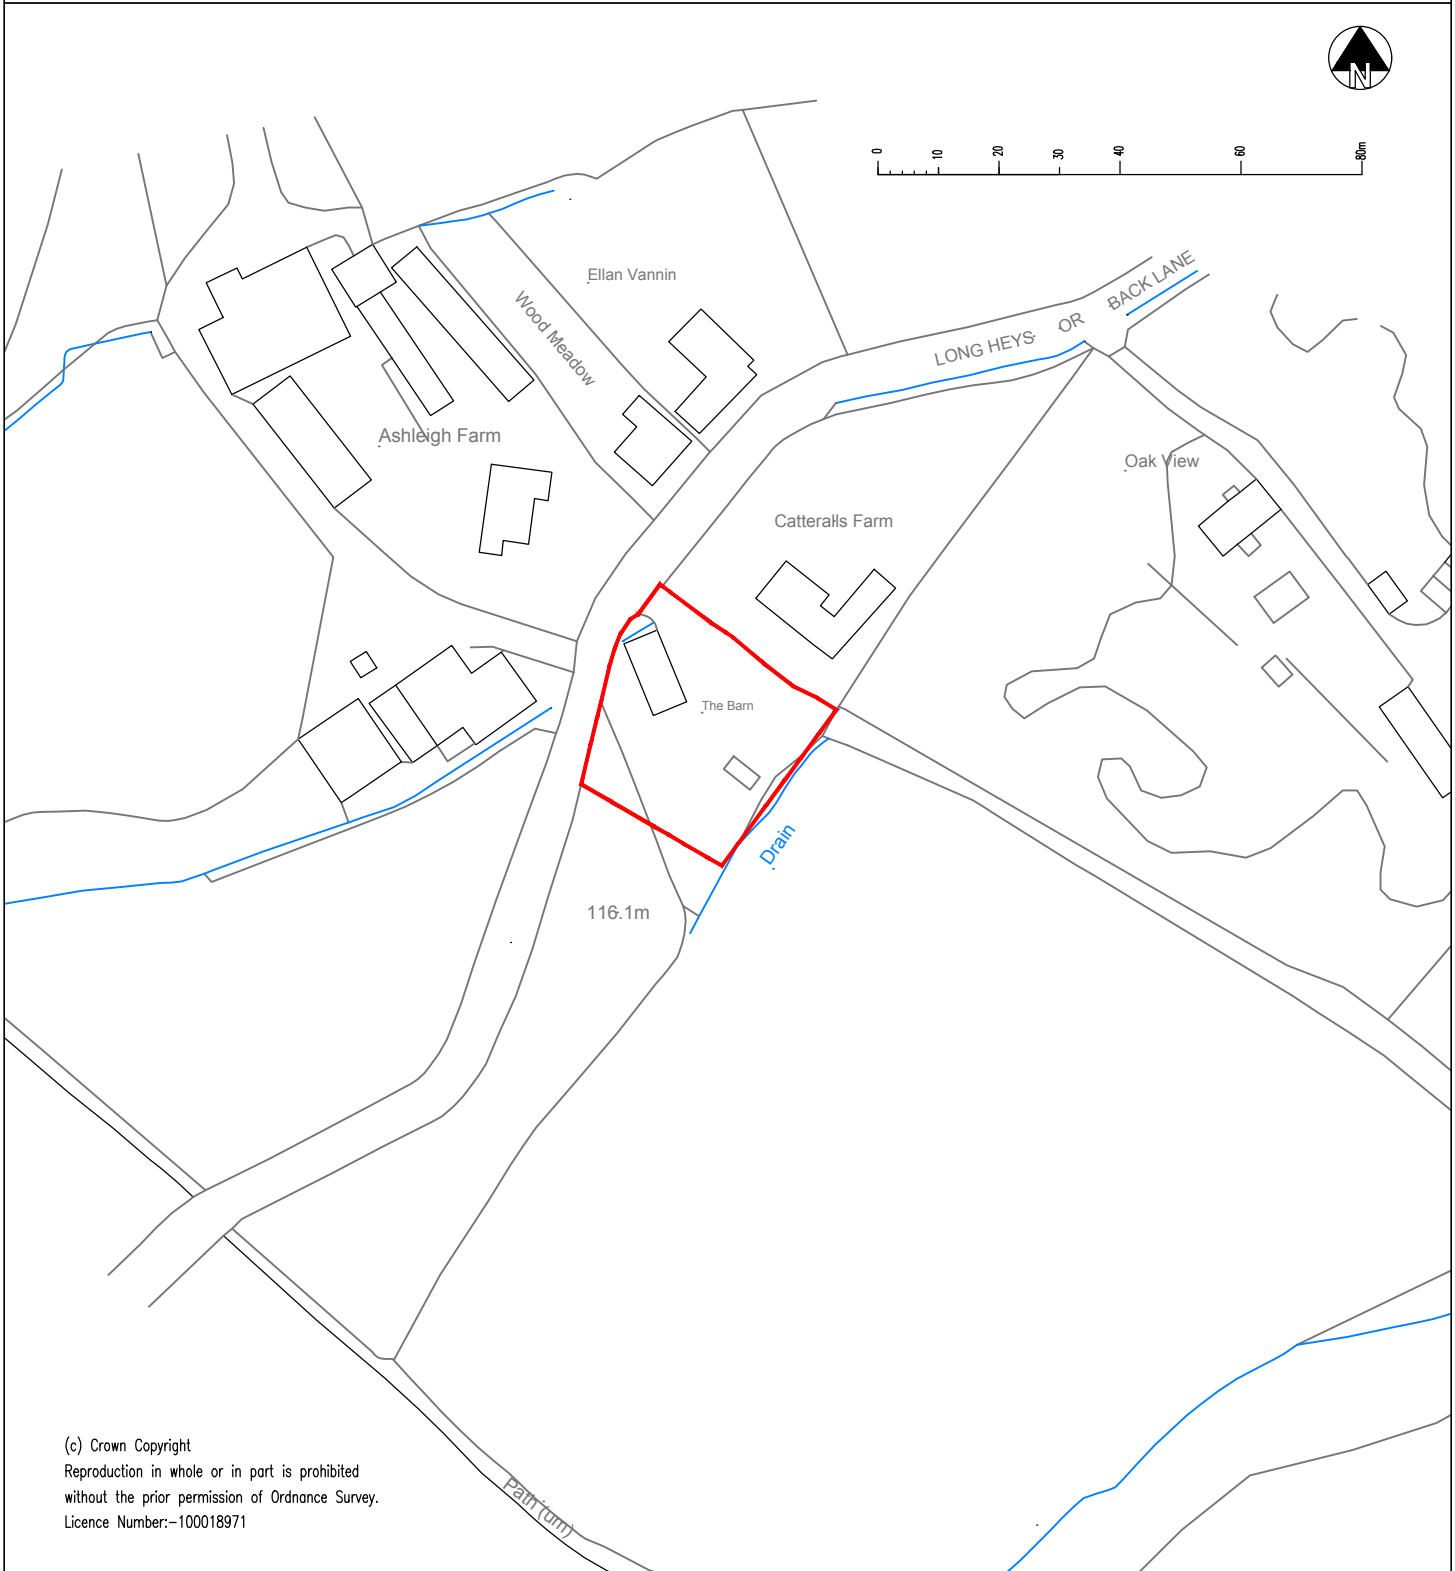

A	RED LINE BOUNDARY AMENDED TO SUIT LAND REGISTRY PLAN	MA	24/11/19	 ARCHITECTURAL SERVICES MDA ARCHITECTURAL SERVICES www.mdaas.co.uk 01204 275185	LOCATION PLAN		
					The Barn, Long Heys Lane, Dalton, WN8 7RS		
				Scale	1:1250 @ A4	Drawing No.	Rev.
				Date	23/10/19	ENQ870/100	A
				Dwg By	JLF		

PLANNING