


RECEIVED

09 JUN 2021

Retrospective application for the erection of a replacement conservatory.

BLOCK PLAN SHOWING PROPOSED CONSERVATORY

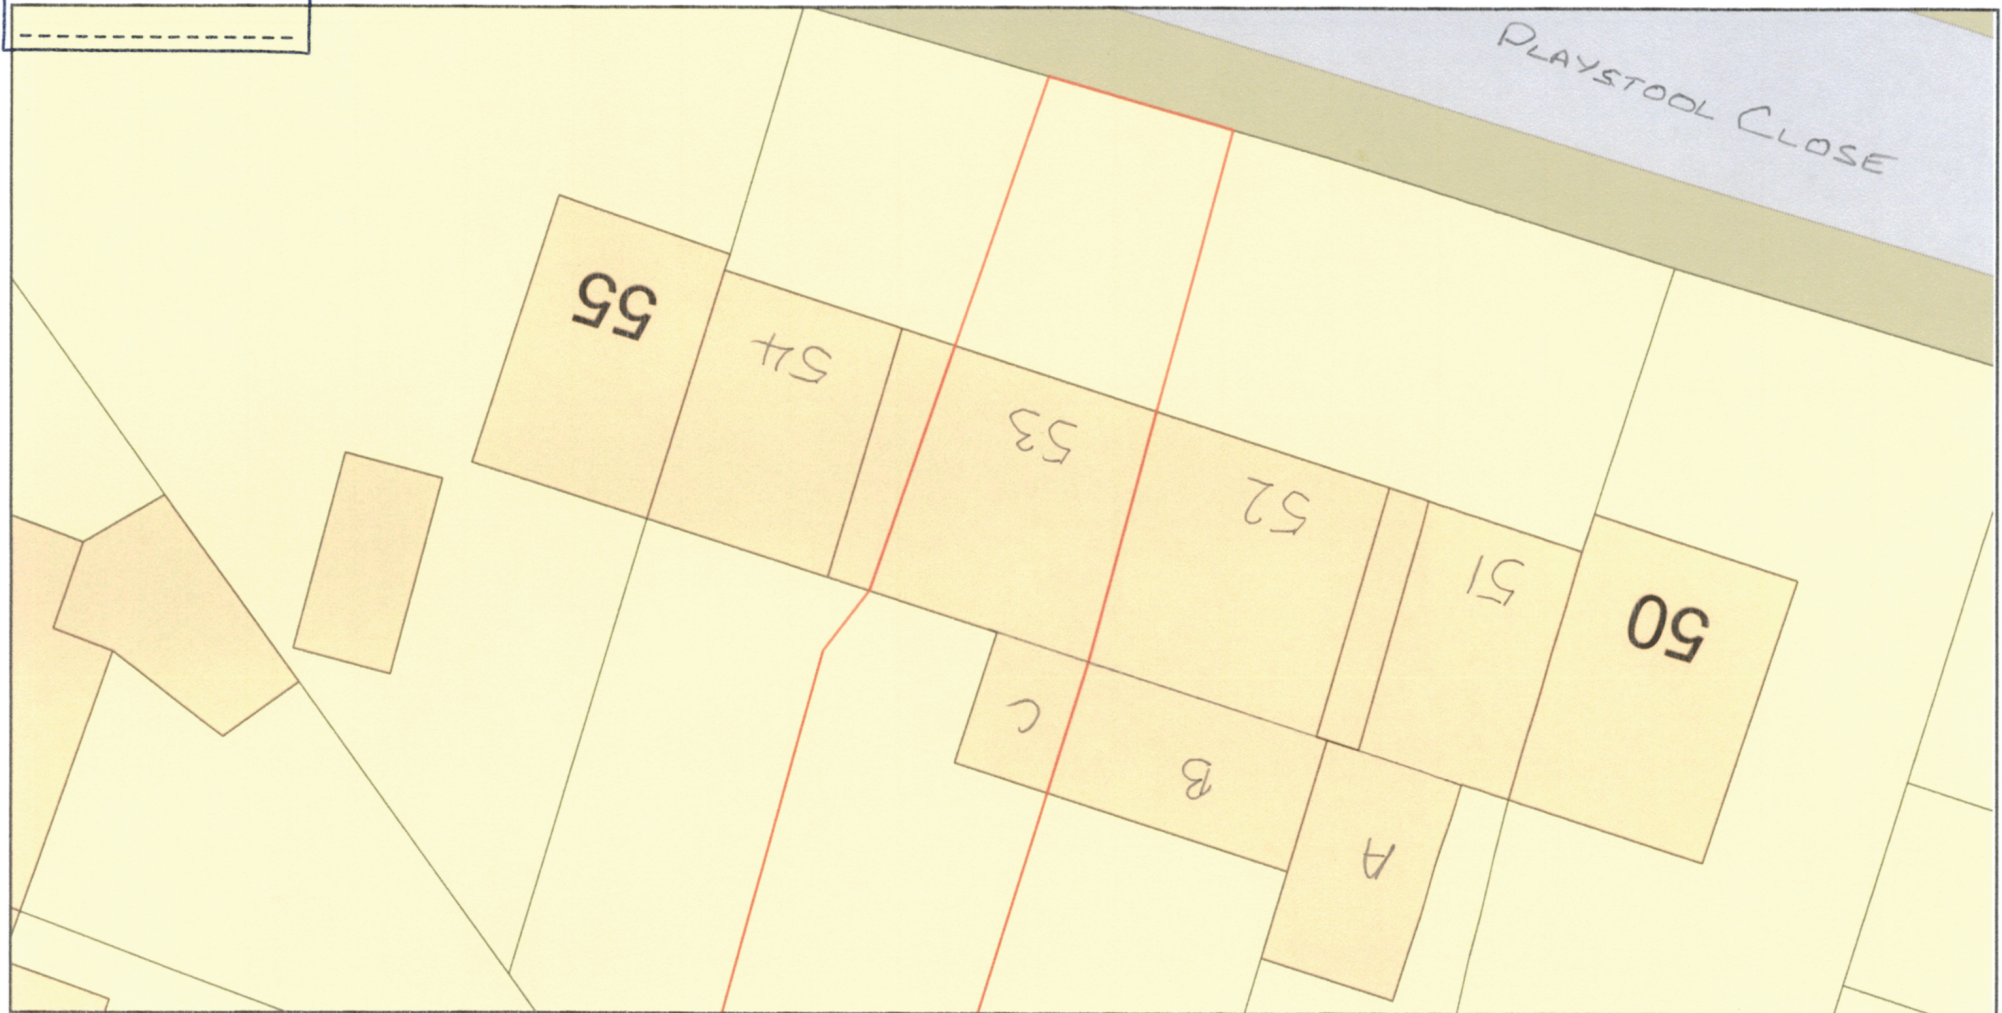

A = 51 CONSERVATORY
B = 52 CONSERVATORY
C = 53 PROPOSED
CONSERVATORY

Plan Produced for: Ian Bourne 53 Playstool Close

Date Produced: 06 Jun 2021

Plan Reference Number: TQRQM21157105523584

Scale: 1:200 @ A4

© Crown copyright and database rights 2021 OS 100042766