



Existing extensor to side unaltered.

Existing flat roof to 2 storey extension.

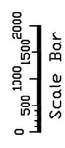


Existing.

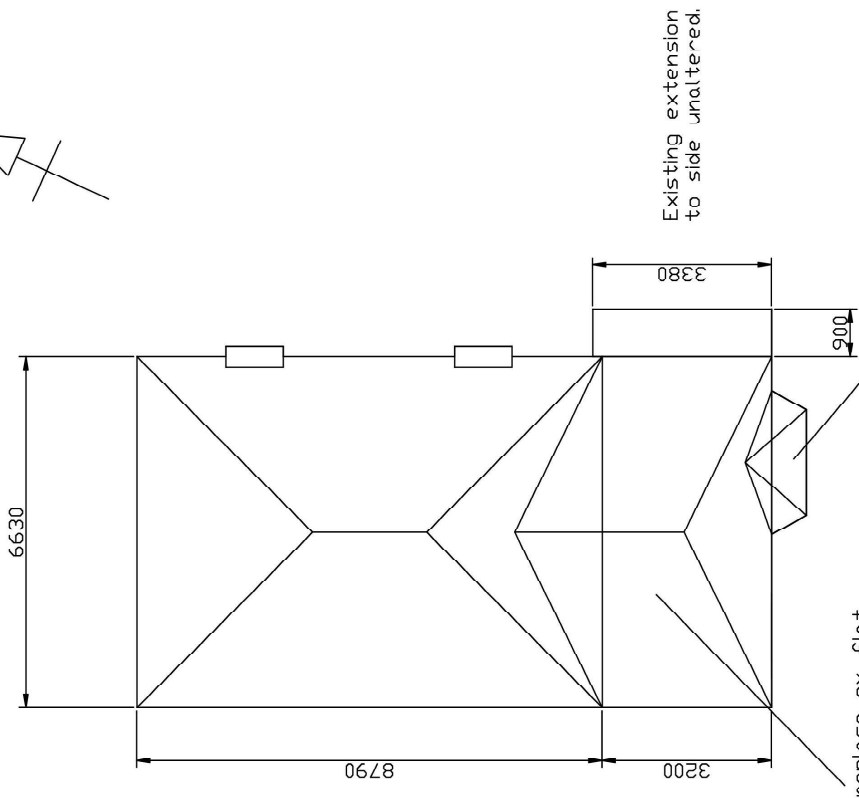

Hipped roof to replace ex. flat. Rising to half height of main roof. Finished with tiles to match existing main roof.

Pitched roof placed over existing bay.

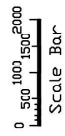

Proposed.

<p>All dimensions to be confirmed on site.</p> <p>Designs to be completed in accordance with current building regulations and standards.</p>	<p>Al. drawings to be read in conjunction with supporting documents and specifications.</p>	<p>For Planning Approval</p>		<p>W Howard Engineering 4 Mendel Court 10a Leicester Street Southport PR9 0EZ</p>		<p>44 Bakers Lane</p>	
		<p>REV 1</p>	<p>DESCRIPTION Scale Bar added</p>	<p>DATE 6-Jun-2021</p>	<p>APPROVED</p>	<p>SCALE: 1:100</p>	<p>Drawn by: W D Howard</p>
<p>REVISIONS</p>				<p>SIZE A3</p>	<p>DWG FILE</p>	<p>Existing and Proposed Roof. Plan.</p>	
<p>All Dimensions in millimeters unless otherwise stated</p>				<p>24th May 2021</p>	<p>REV 1</p>	<p>1</p>	