


44 Bakers Lane PR9 9RN

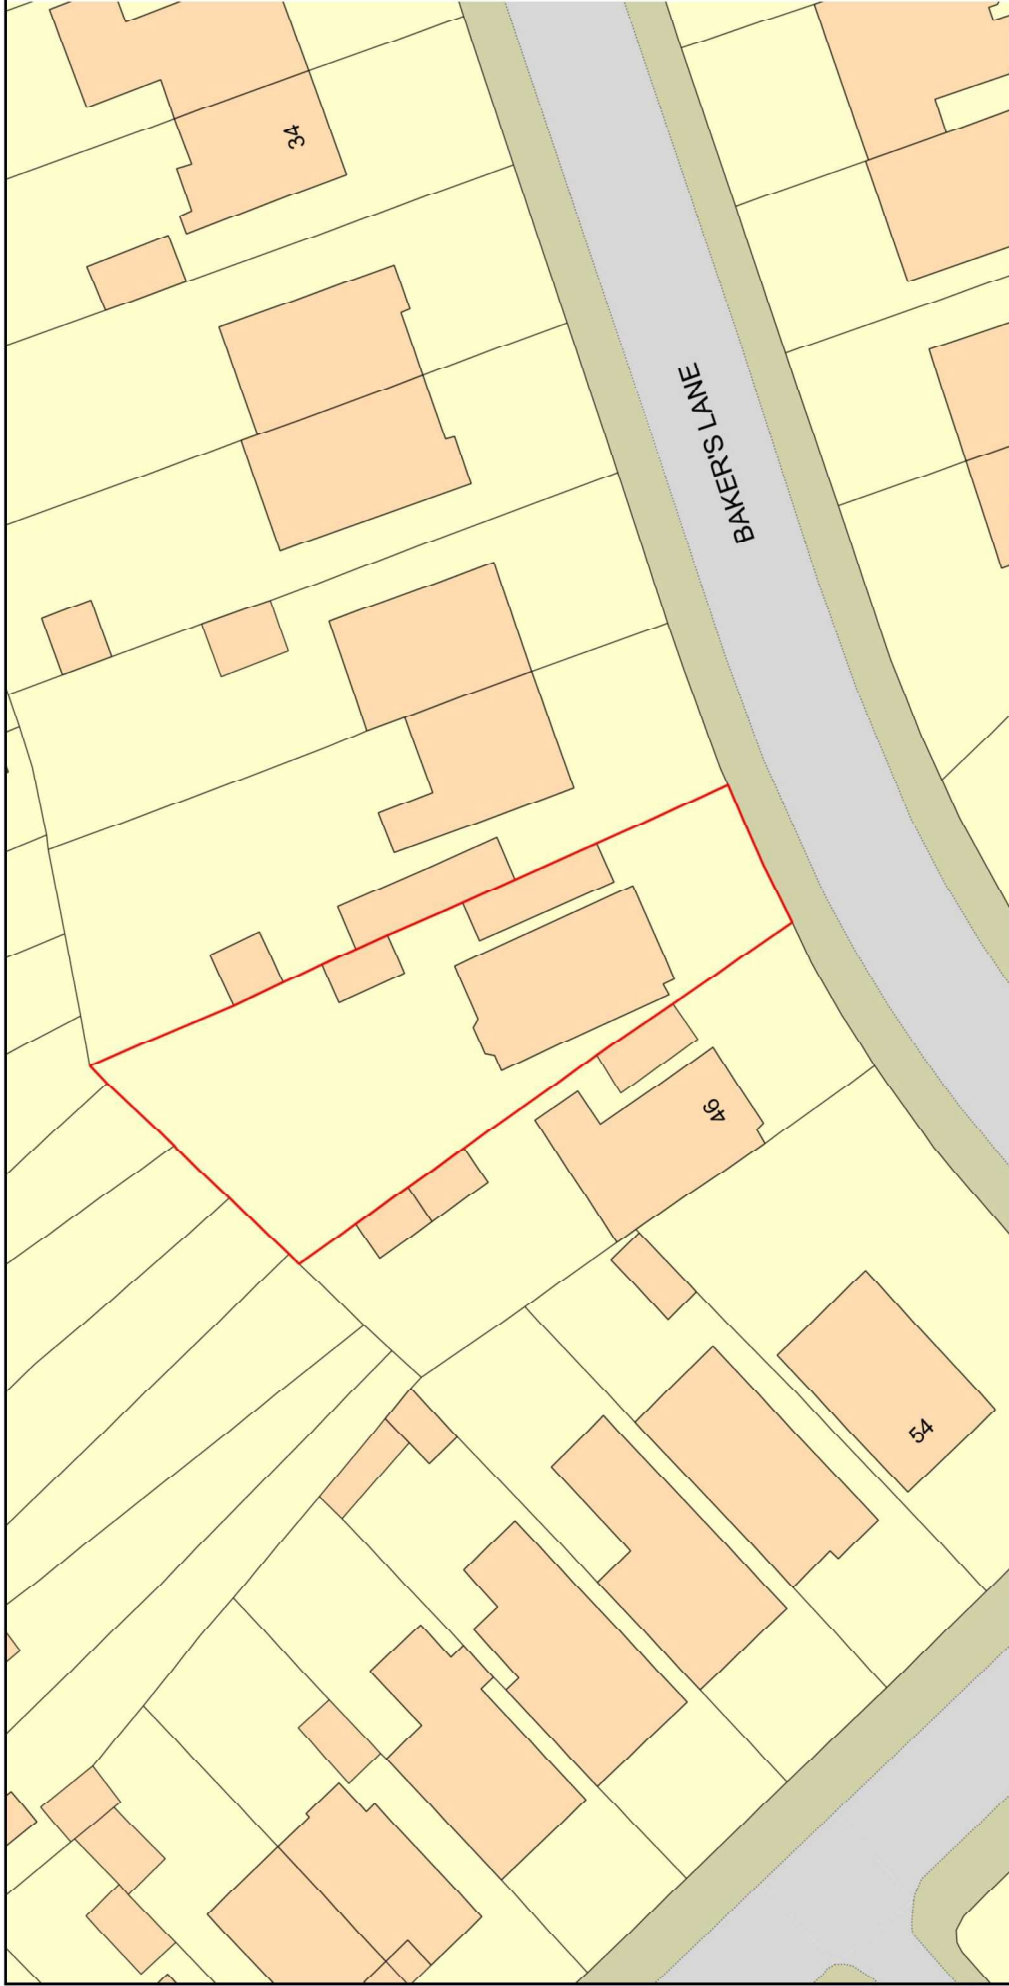

Plan Produced for: Mr & Mrs Harrison

Date Produced: 08 Jun 2021

Plan Reference Number: TQRQM21159100419086

Scale: 1:500 @ A4

© Crown copyright and database rights 2021 OS 100042766