
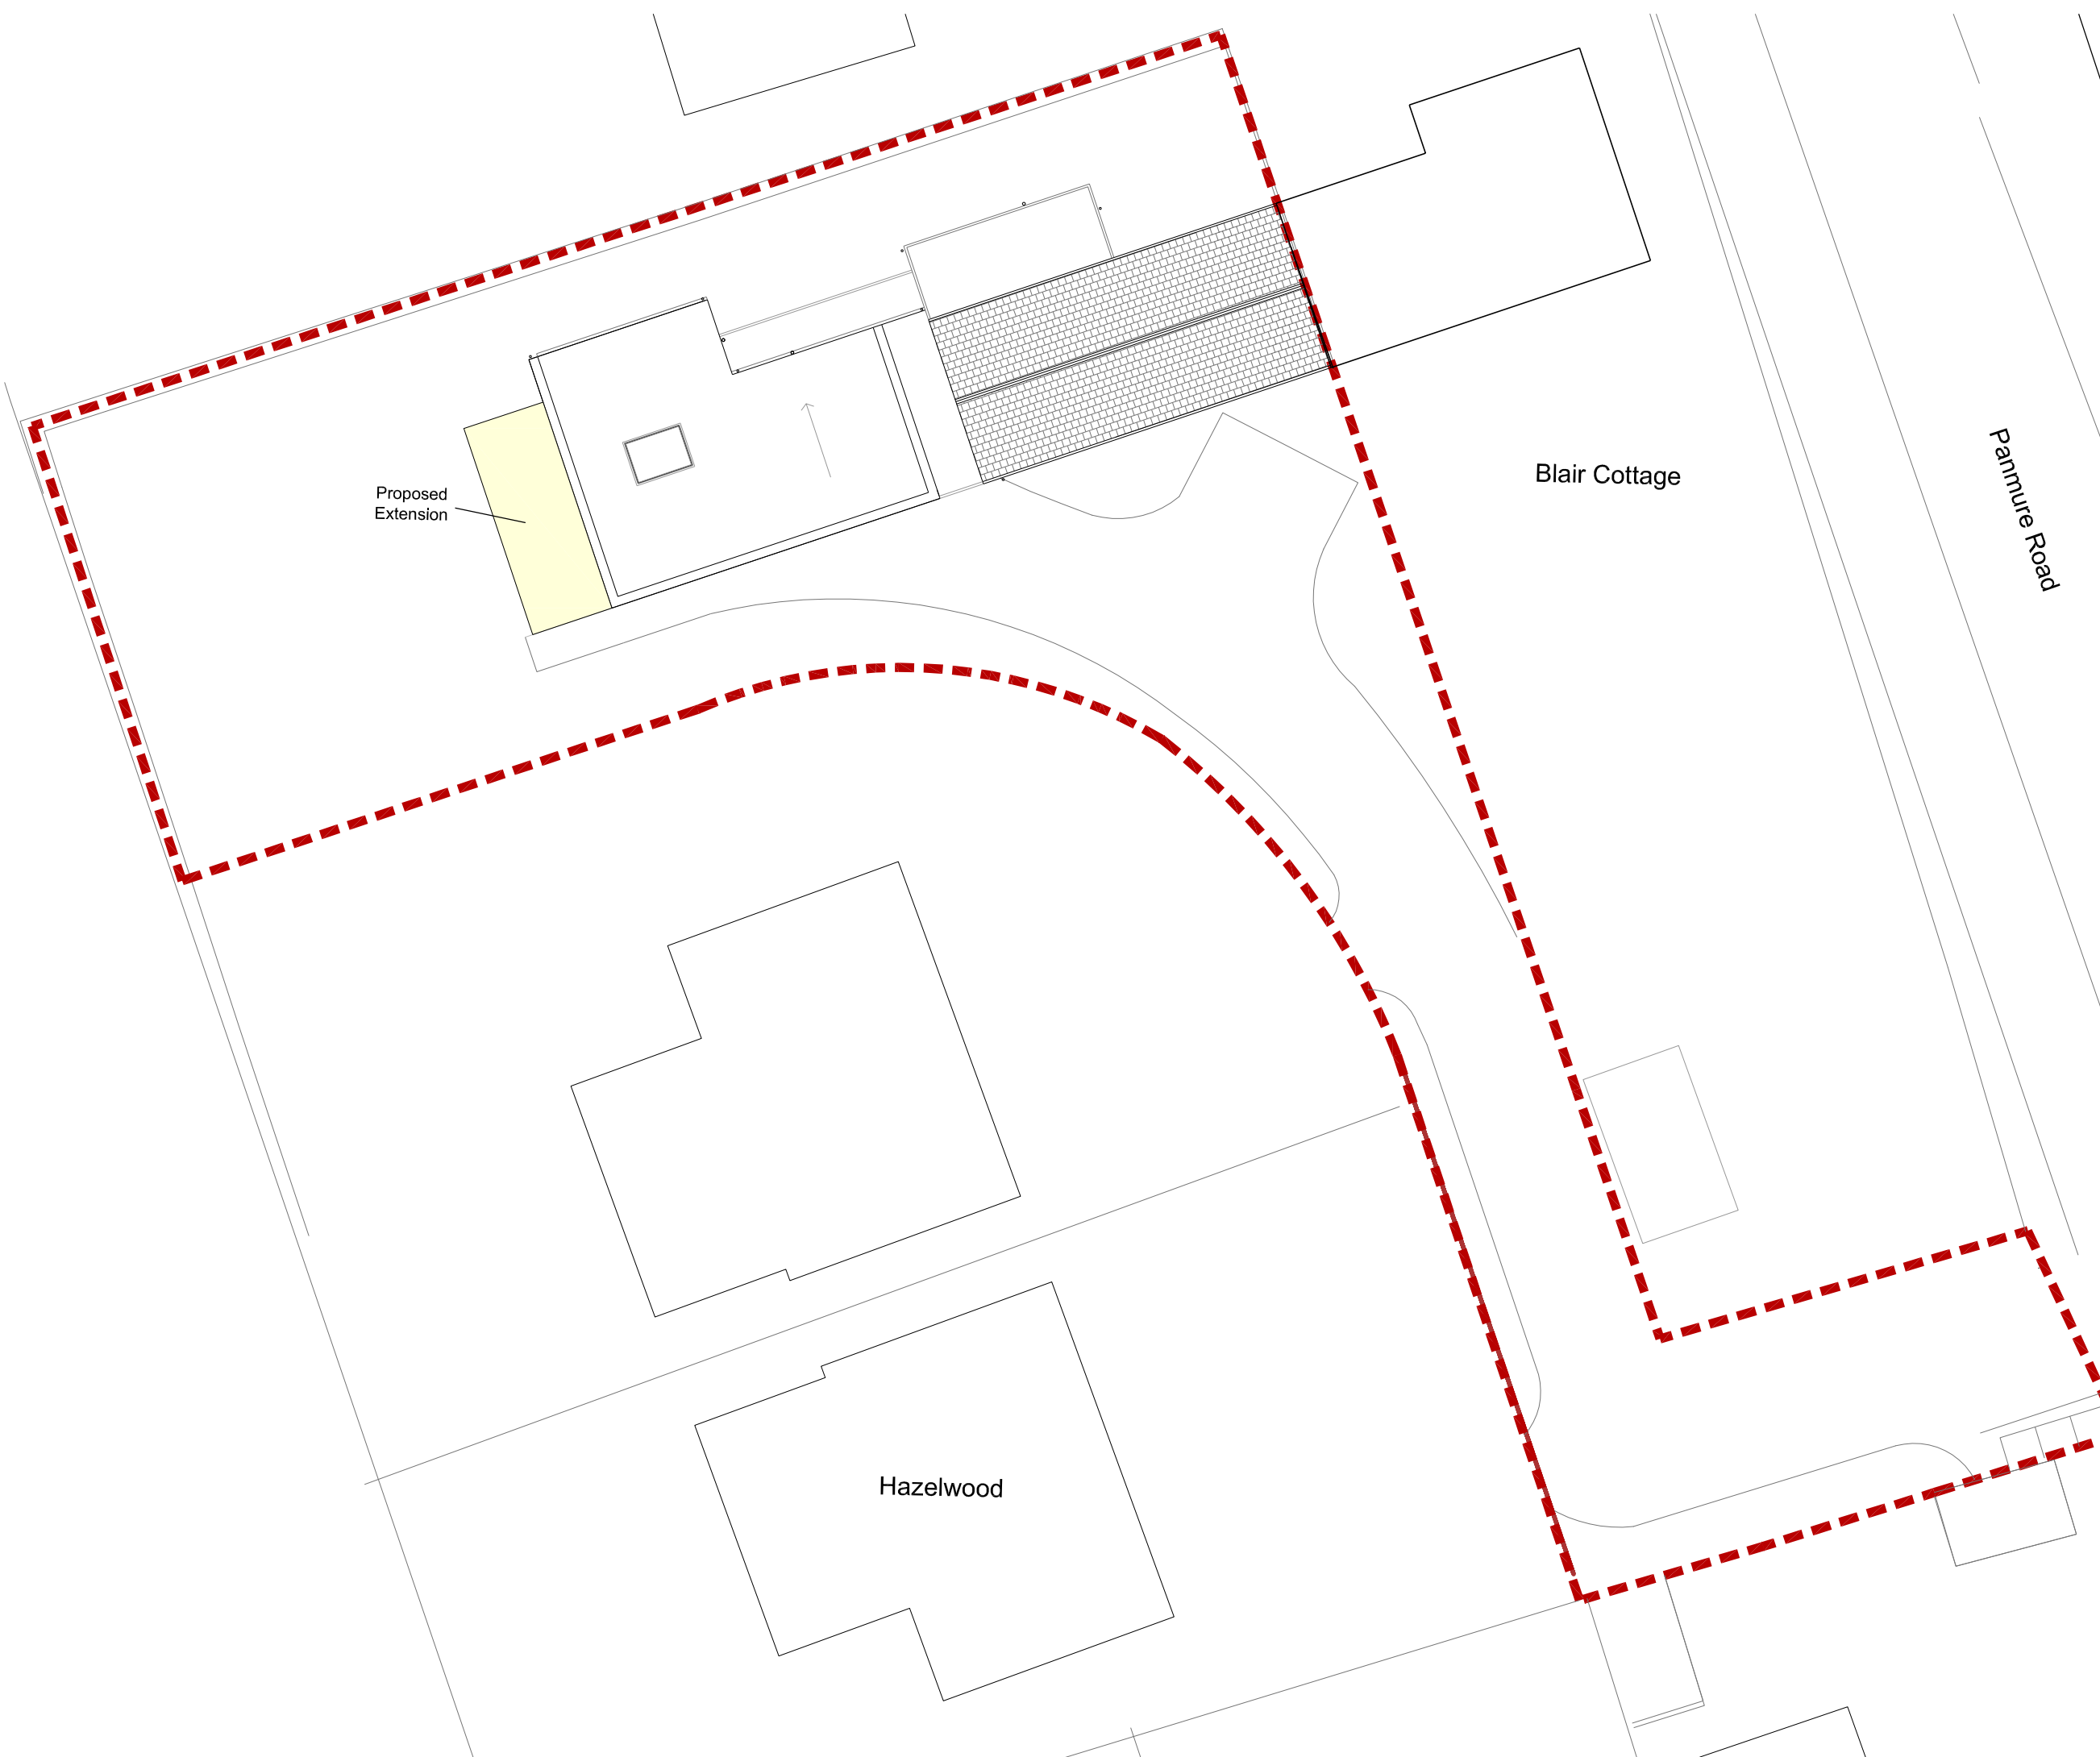
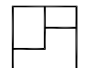


All dimensions and levels to be checked on site prior to the commencement of work. Architect to be informed of any discrepancies prior to the commencement of work. Unspecified dimensions are not to be scaled off this drawing. All dimensions are in millimetres unless stated otherwise. If any dimensions or details conflict please notify the Architect immediately. This drawing is to be used for STATUTORY purposes only. This is not a CONSTRUCTION drawing.

Denotes Application Site  




Revisions :  
-

Project Proposed Extension		 <b>JON FRULLANI ARCHITECT</b>	
Client Mr. G. Fairbairn			
Address Belmont Cottage, Panmure Road, Monikie, DD5 3QA		Drawing Title Proposed Block Plan	
		Issue Status Planning	Drawing No. 6692_P_307
Designer BS	Date 18.05.2021	Scale As Noted (A3)	Revision -
<small>t: 01382 224828 m: 07808 726306  e: jon@jfrarchitect.co.uk w: jfrarchitect.co.uk f: facebook.com/jfrarchitect  a: unit 5, district 10, greenmarket, dundee, dd1 4qb  this drawing is protected by copyright. it may not be reproduced in any form or by any means for any purpose without gaining prior written permission from Jon Frullani Architect Ltd</small>			