


01
04 Streetscape

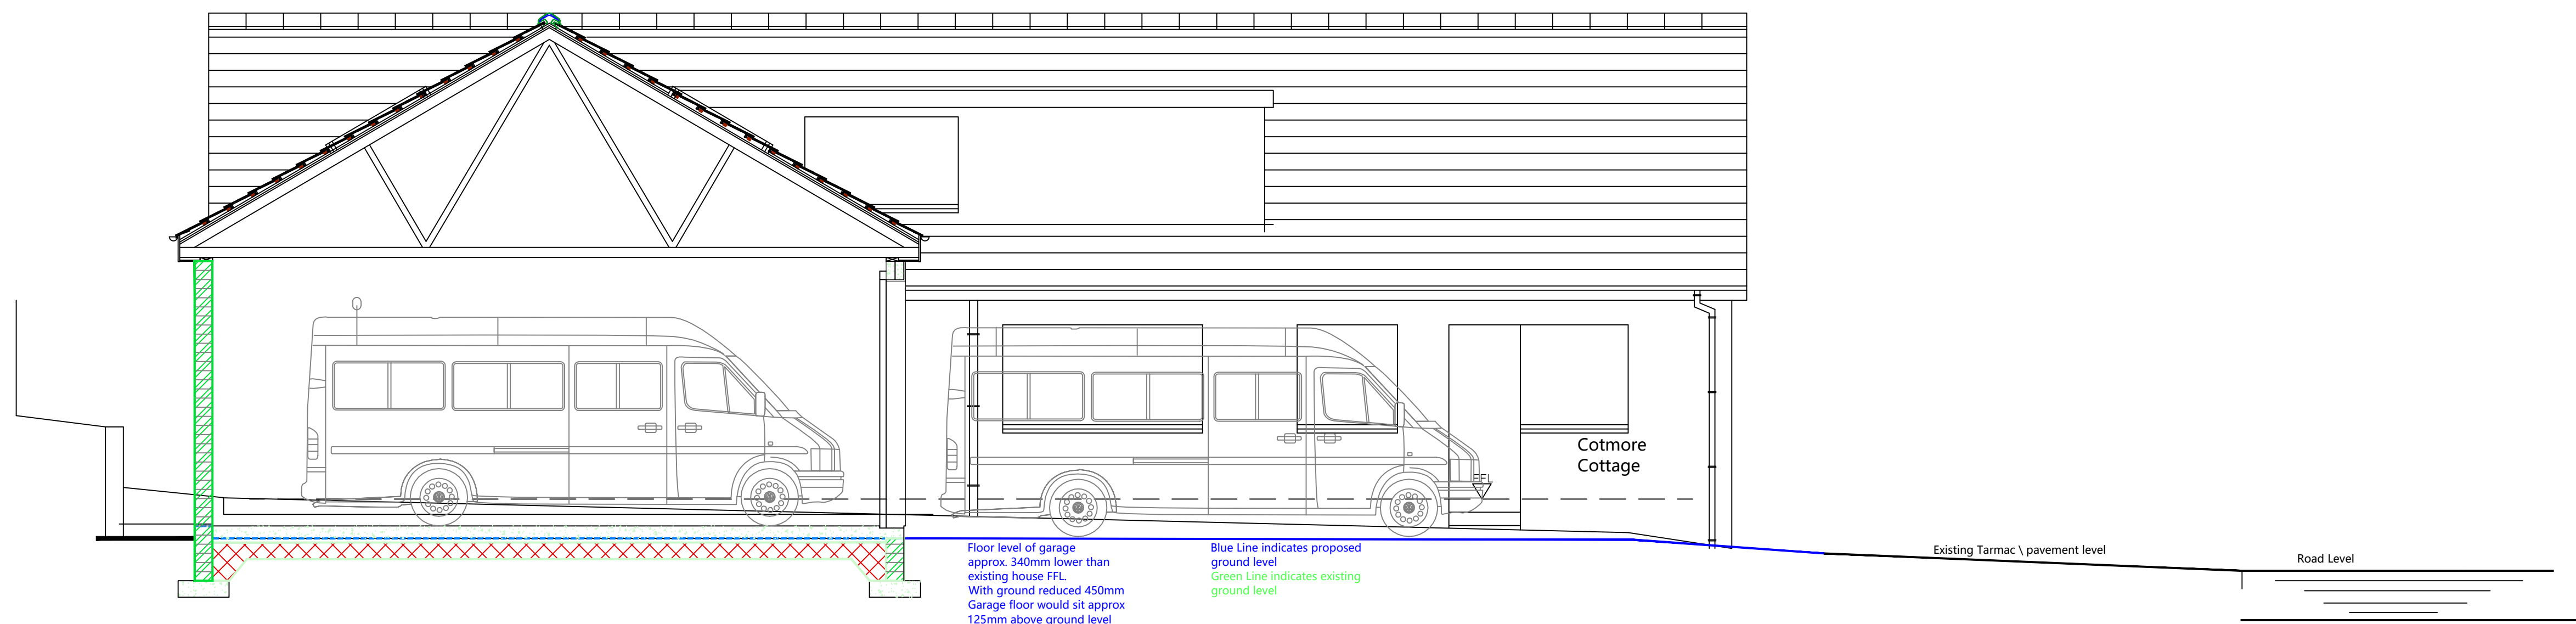

02
04 Site Profile

roundhouse
architecture

The Roundhouse
Lochside Road
St Cyrus
DD10 0DB

Tel : 01674 850187
Email : info@roundhousearchitecture.com
Web : www.roundhousearchitecture.com

Client : Mr J. Adamson
Address : Cotmore Cottage
49 Main Road
Inverkeilor, DD11 5RN
Project : Proposed Detached Double Garage
Title : Streetscape and Site Profile

Drawing Ref Number : L3895-P-04-A Date : 3 June 2021
Scale : 1:50
Drawn by : N McIntosh
Approved by :

drawing  attention 

© 2021 Roundhouse Architecture Ltd
All rights reserved. This drawing has been produced for the client & project named above and no part of this drawing may be reproduced or transmitted, in any form or by any means - electronic, mechanical, photocopying or otherwise except in accordance with the provisions of the copyright, designs and patents act 1988, without the prior written permission of a director of Roundhouse Architecture Ltd Company registered in Scotland no. SC245244