
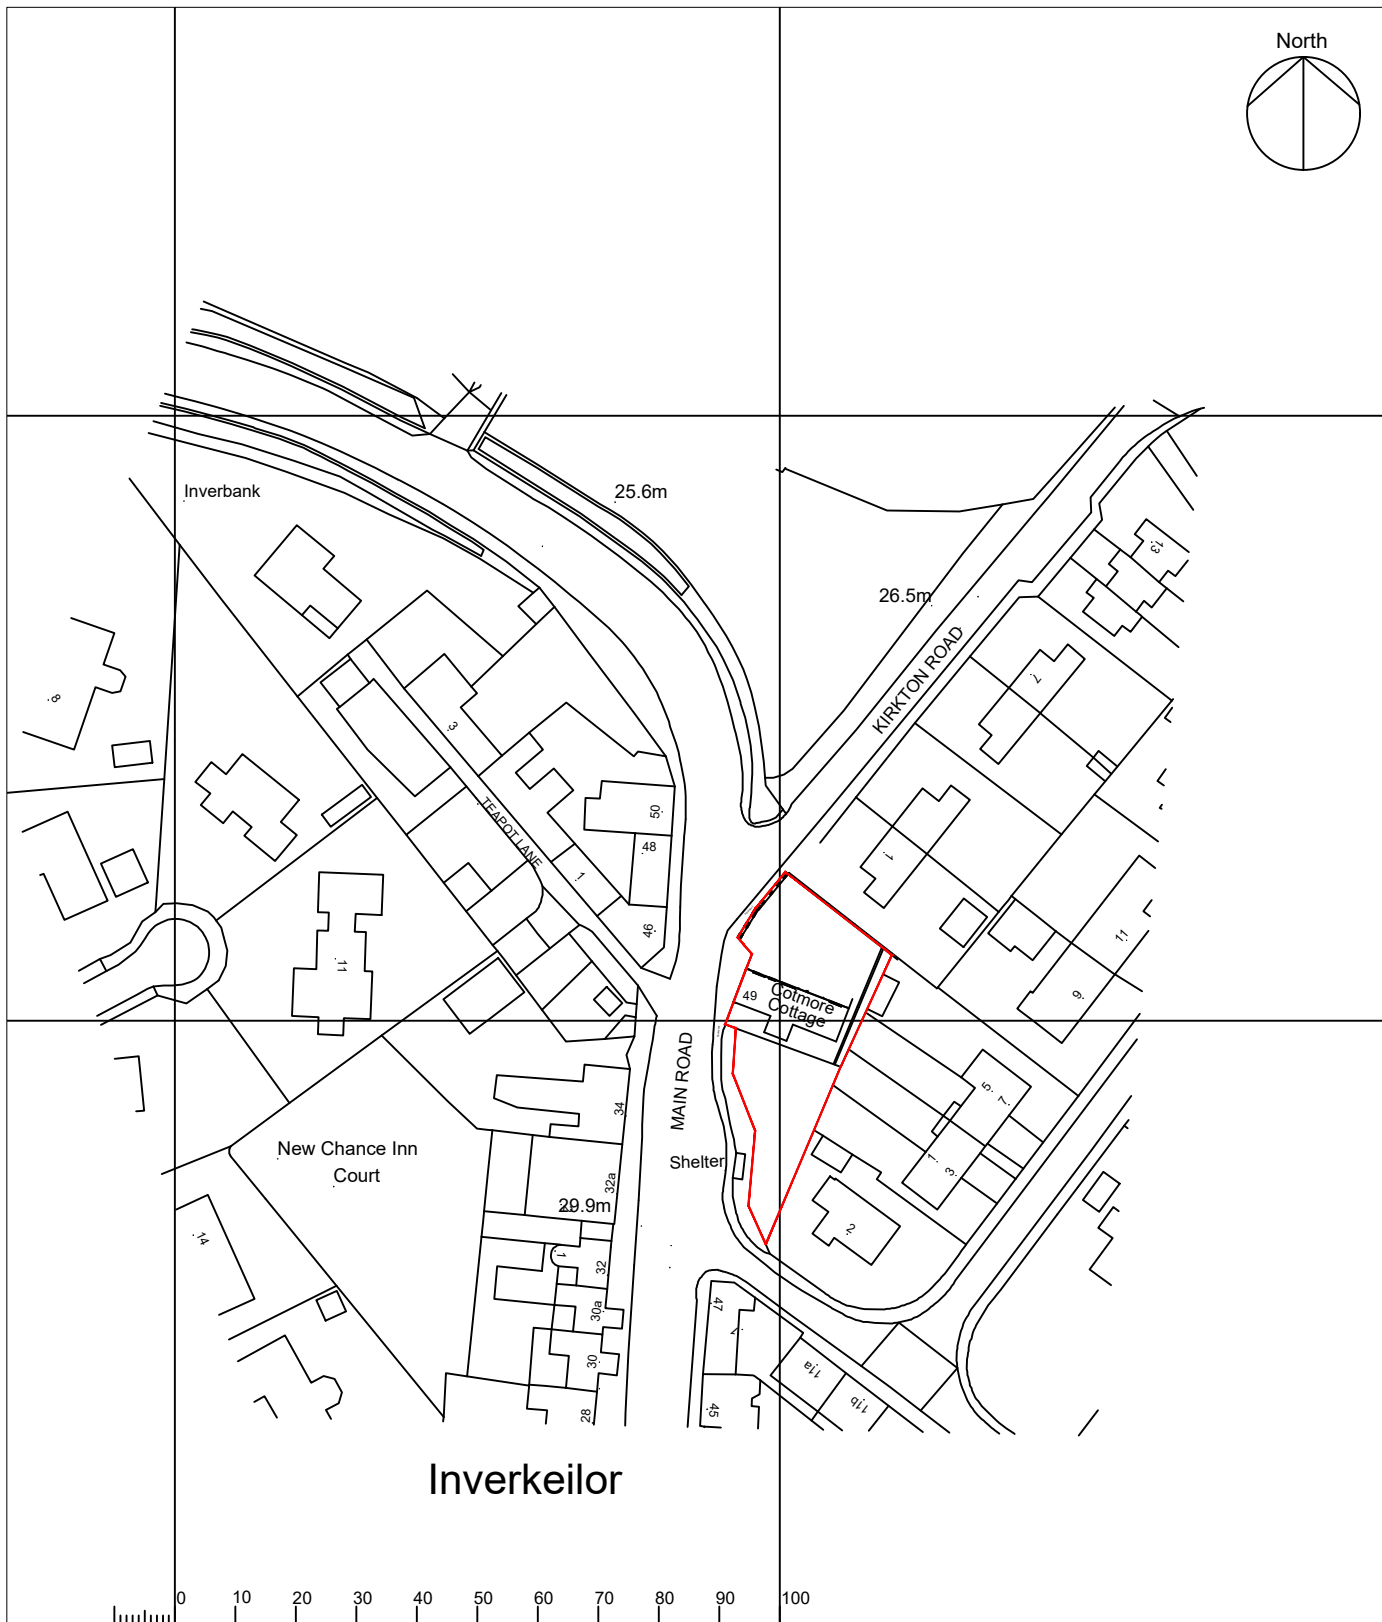


Cotmore Cottage, 49 Main Road, Inverkeilor, DD11 5RN  
Location Plan

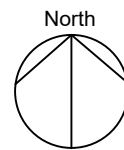

366400m

366500m

366600m

©Crown Copyright and database rights 2021 OS Licence no. 100041041

Scale 1:1250

All dimensions are in millimetres