
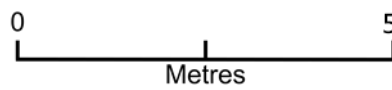


# 15 Burgess Road – Gate – Front Proposal

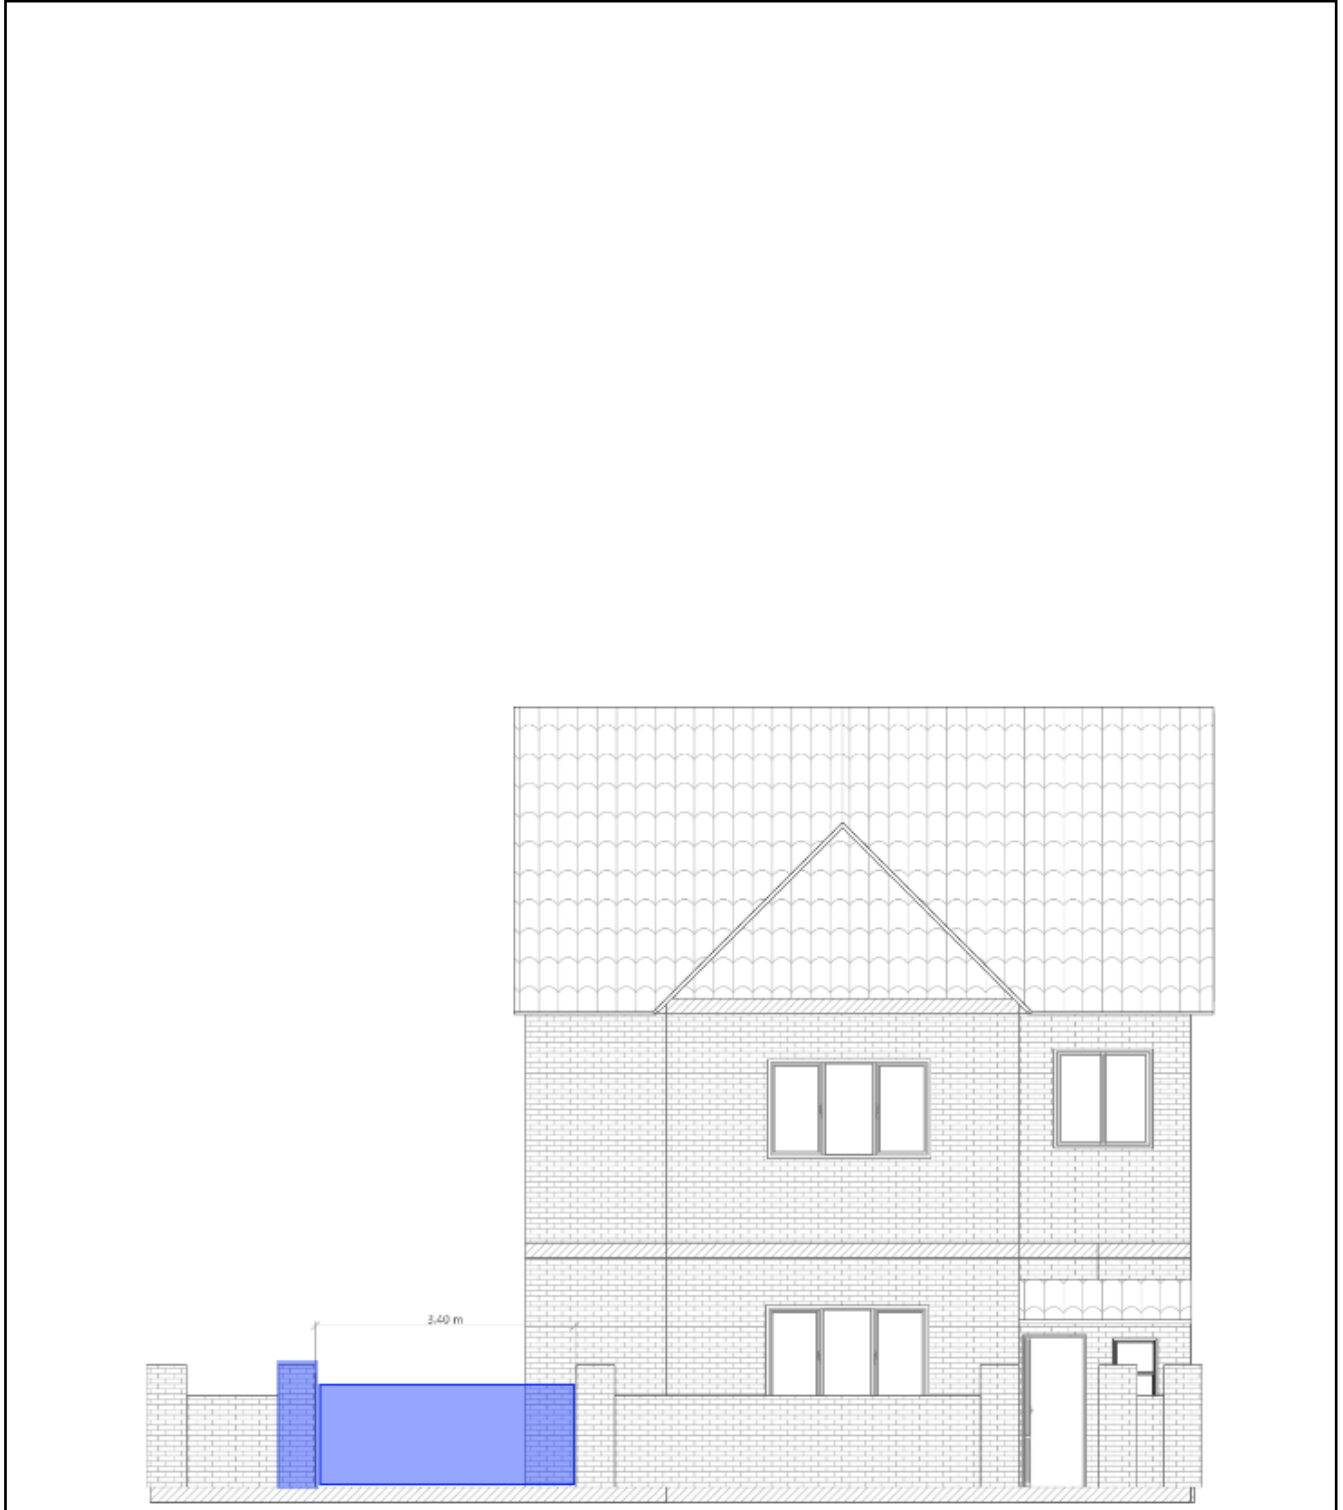

Plan Produced for: 15 Burgess Road  
Date Produced: 10 Jun 2021  
Plan Reference Number: TQRQM21161095420160  
Scale: 1:100 @ A4  
View: Looking North