
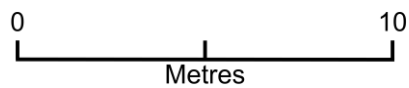


15 Burgess Road – Plan - Original

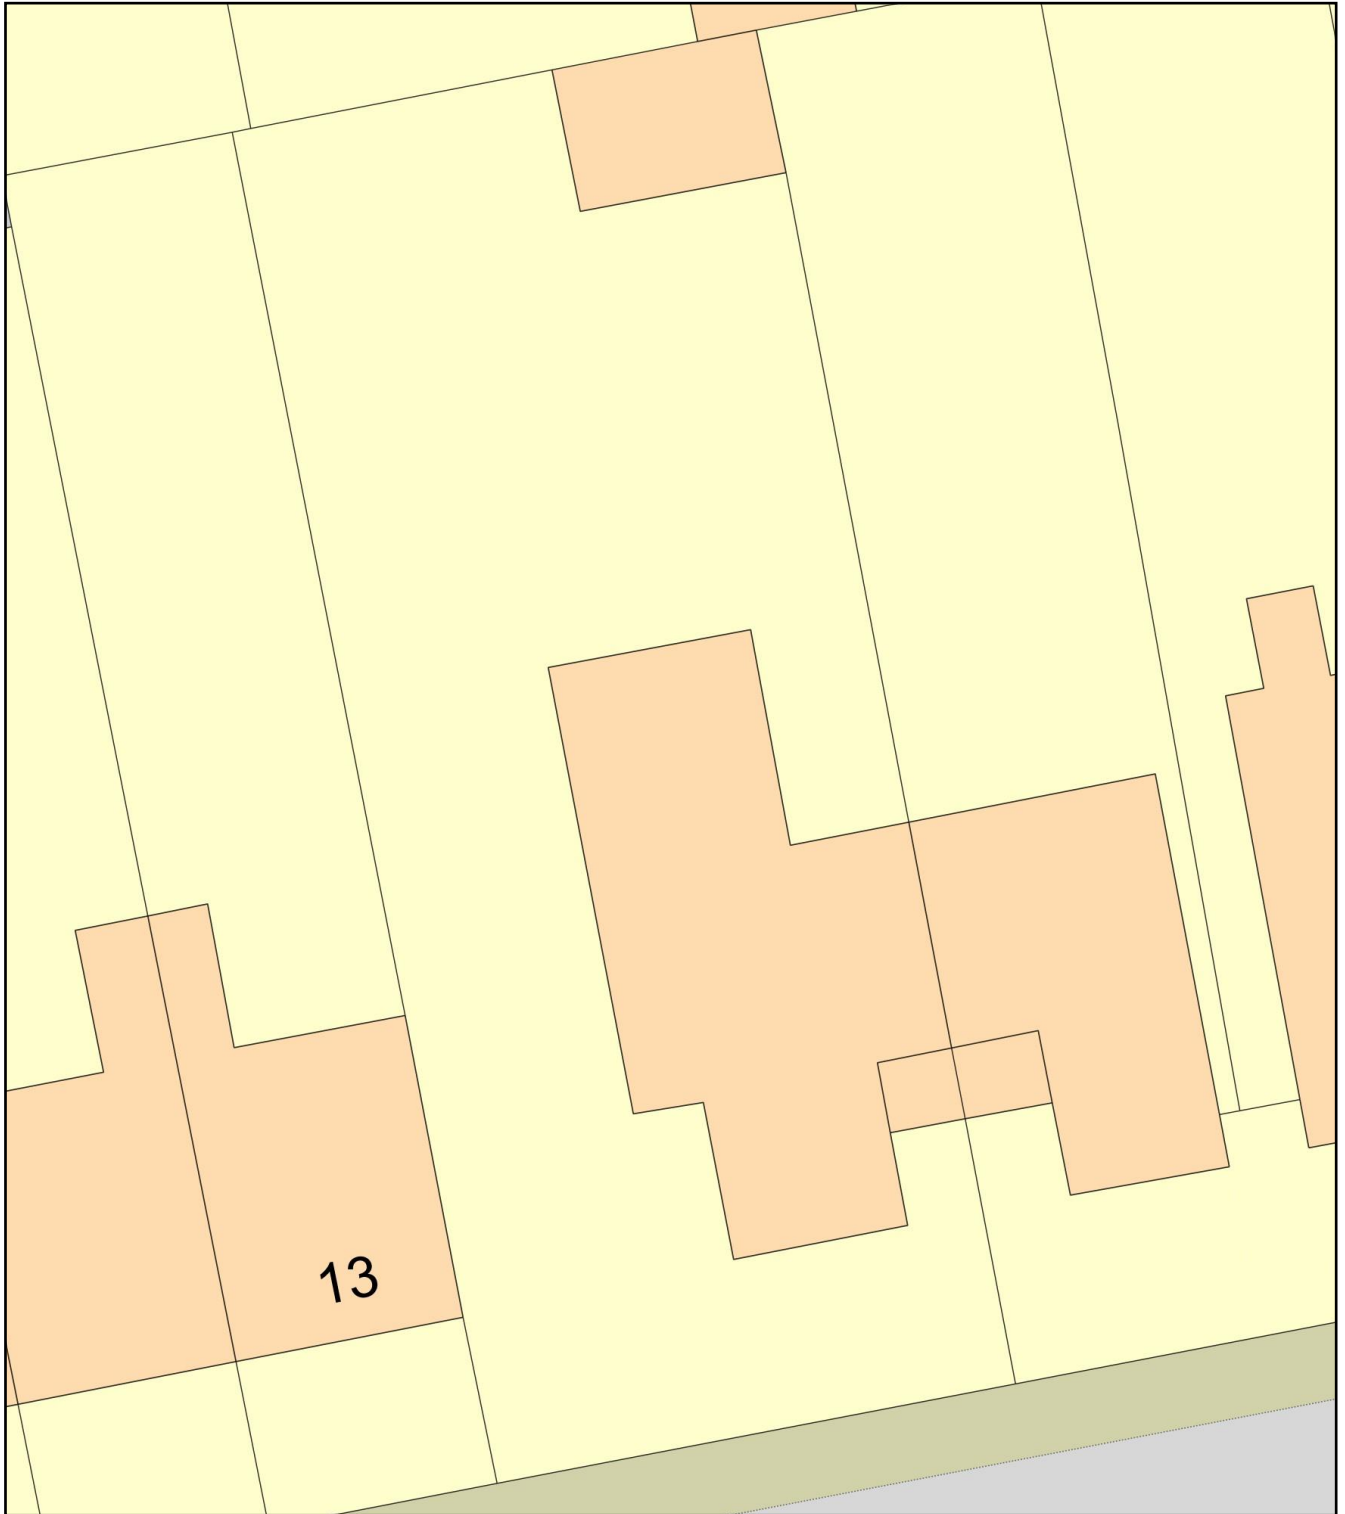

Plan Produced for: Laurence
Date Produced: 10 Jun 2021
Plan Reference Number: TQRQM21161095420160
Scale: 1:200 @ A4