
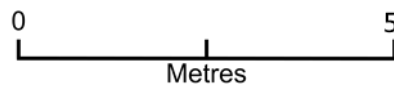


# 15 Burgess Road – Front Velux Proposal

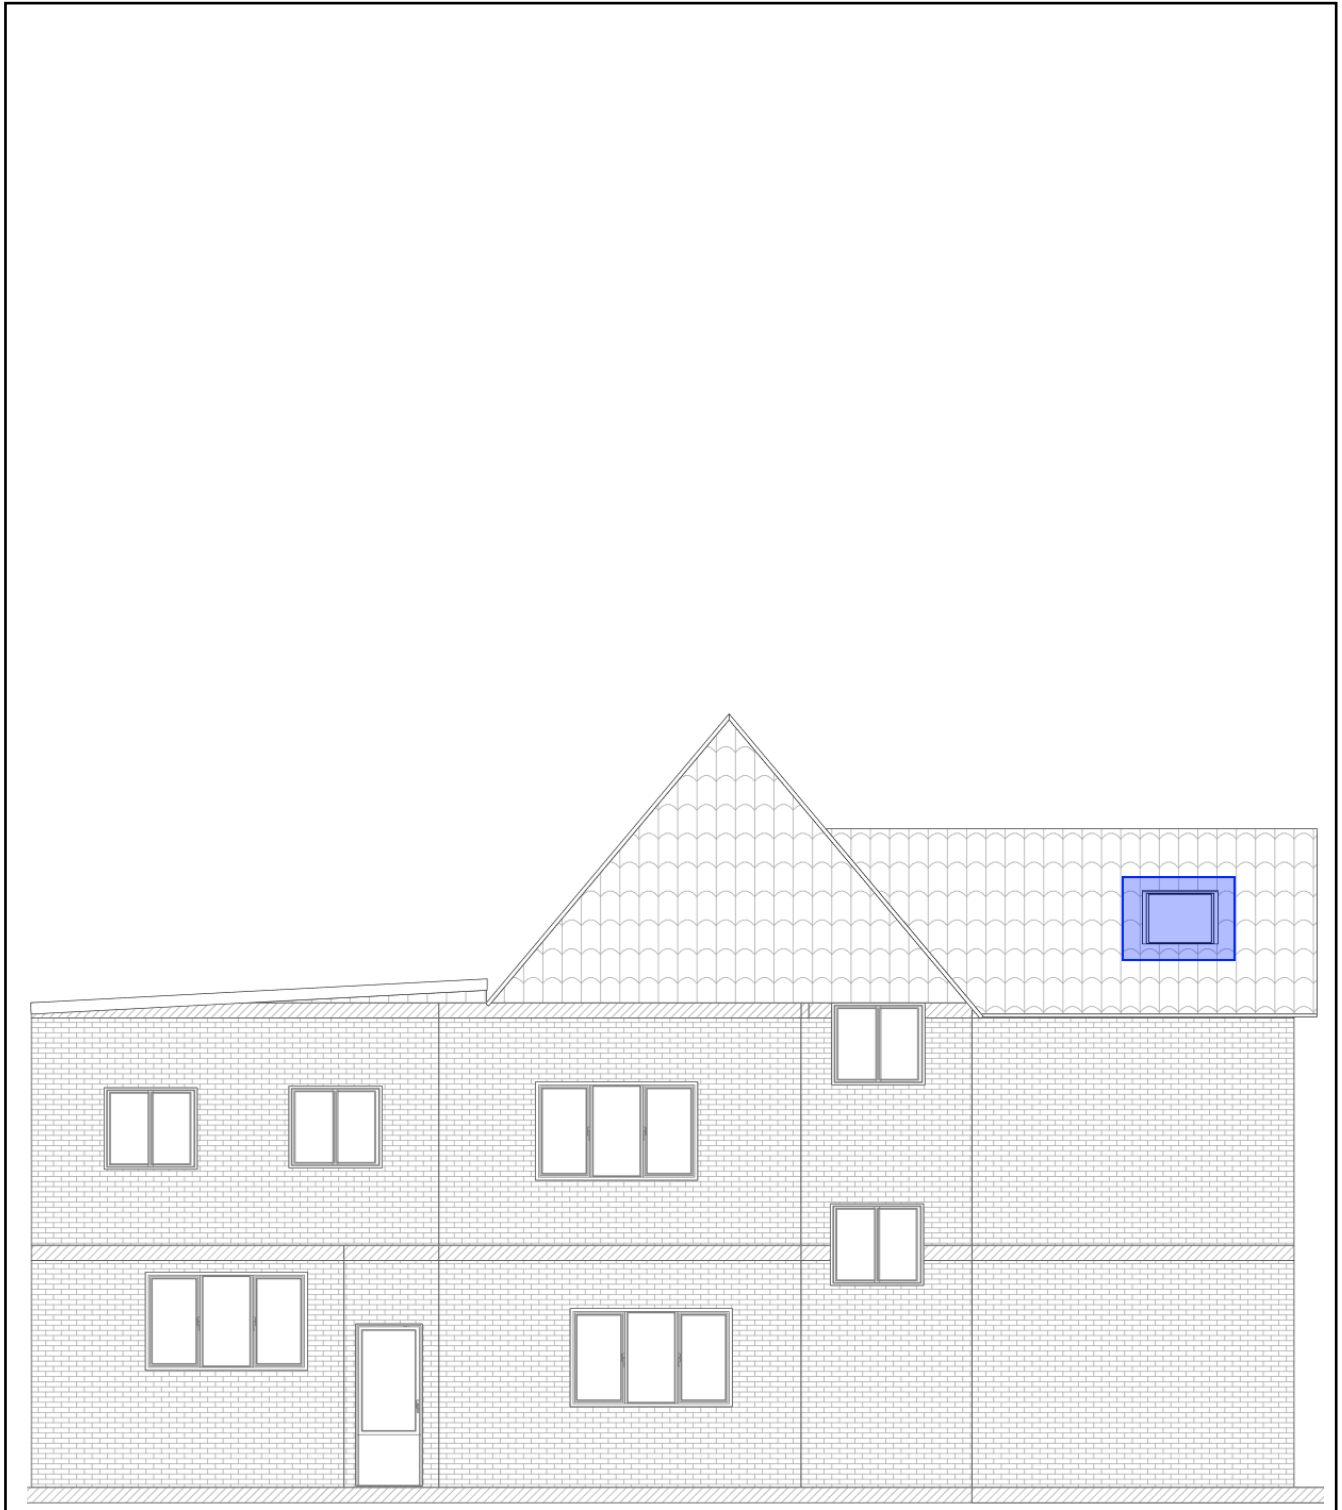

Plan Produced for: 15 Burgess Road

Date Produced: 10 Jun 2021

Plan Reference Number: TQRQM21161095420160

Scale: 1:100 @ A4

View: Looking East