




ROOF FFL +101.718  
 FIRST UCL +100.93  
 FIRST FFL +98.028  
 GROUND UCL +97.178  
 GROUND FFL +93.9  
 LOWER GROUND FFL +93.62  
 POOL PLANT ROOM FFL +91.55  
 POOL PLANT ROOM FFL +91.05  
 0m 5m  
**SECTION AA**

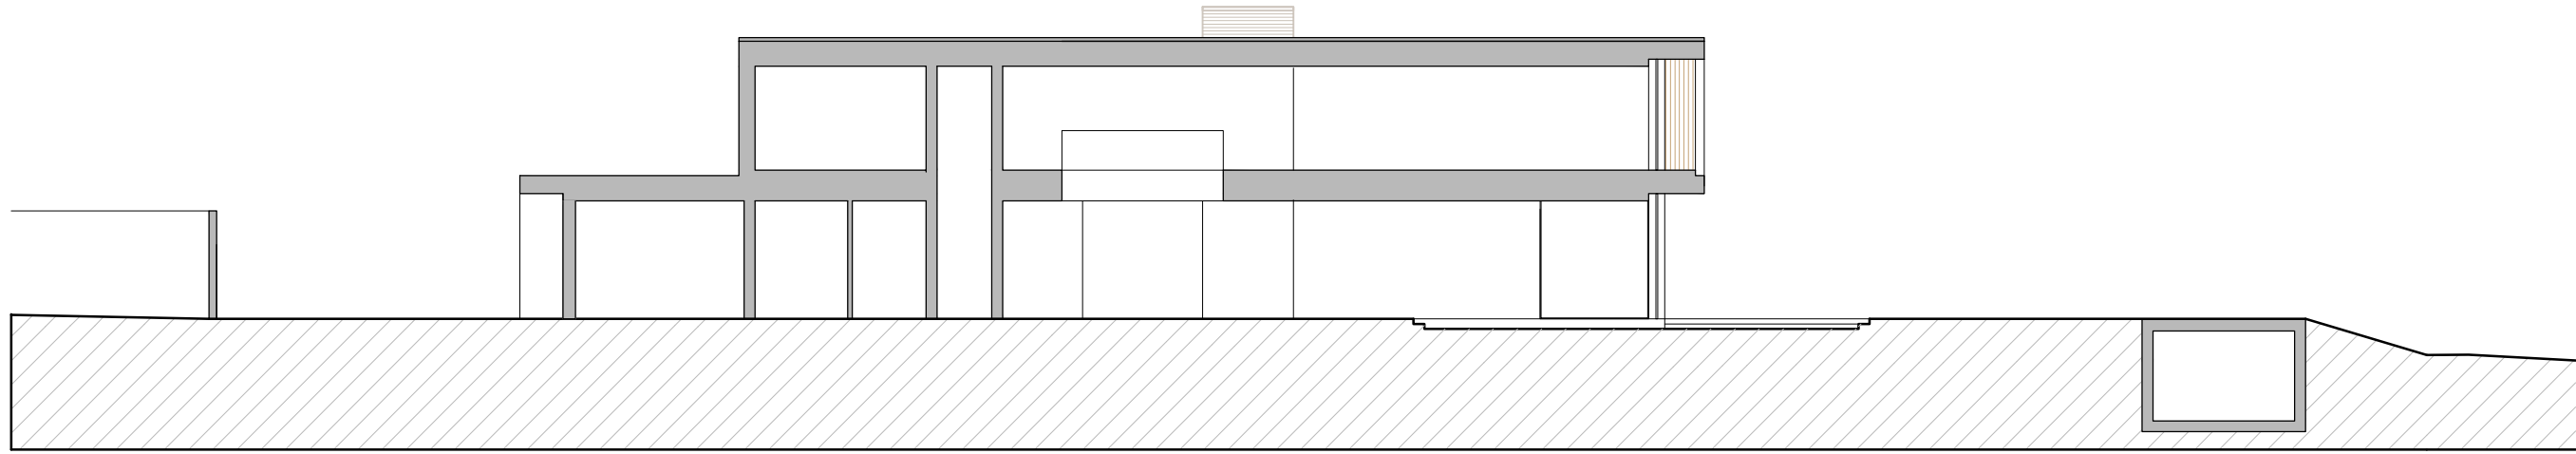


ROOF FFL +101.718  
 FIRST UCL +100.93  
 FIRST FFL +98.028  
 GROUND UCL +97.178  
 GROUND FFL +93.9  
 LOWER GROUND FFL +93.62  
 POOL PLANT ROOM FFL +91.55  
 POOL PLANT ROOM FFL +91.05  
 0m 5m  
**SECTION BB**

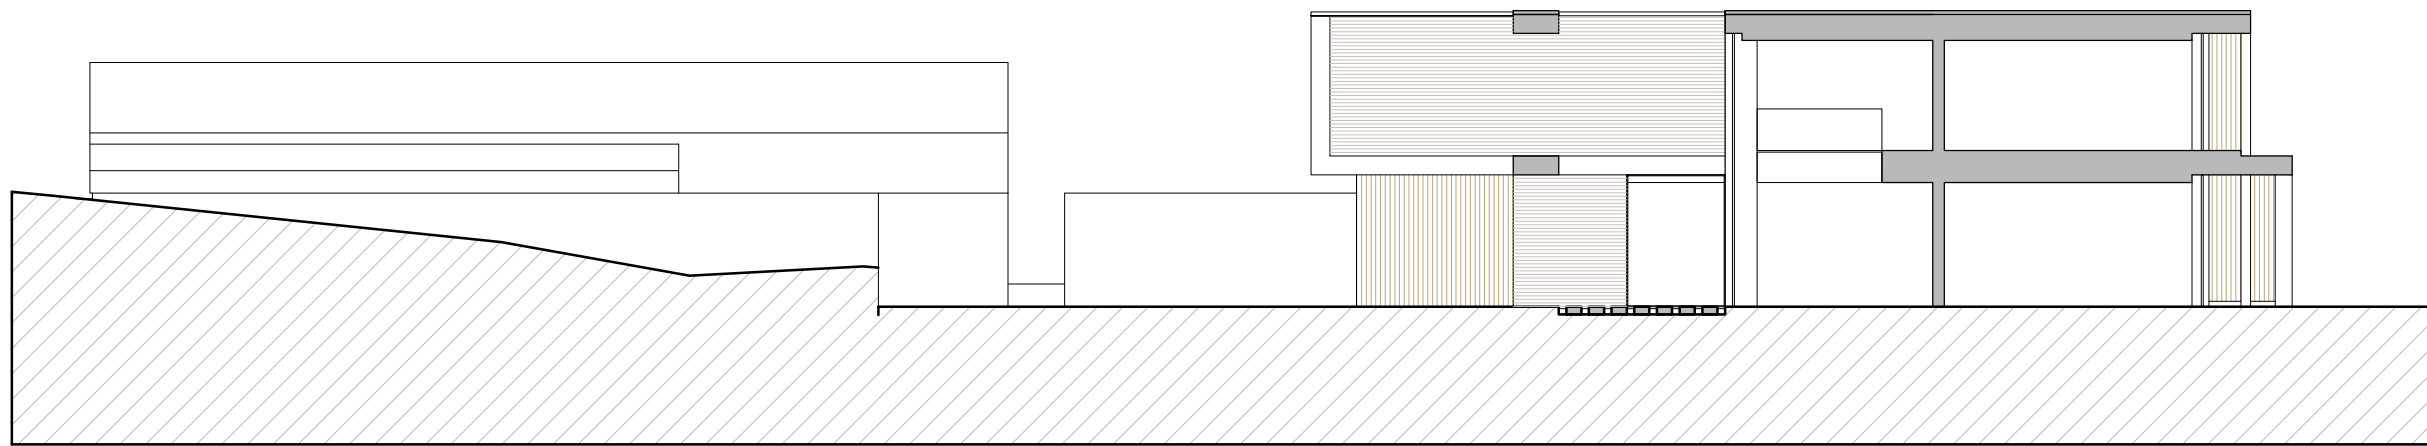

GROUND FFL +93.9  
 LOWER GROUND FFL +93.62  
 POOL PLANT ROOM FFL +91.55  
 POOL PLANT ROOM FFL +91.05  
 0m 5m  
**SECTION CC**

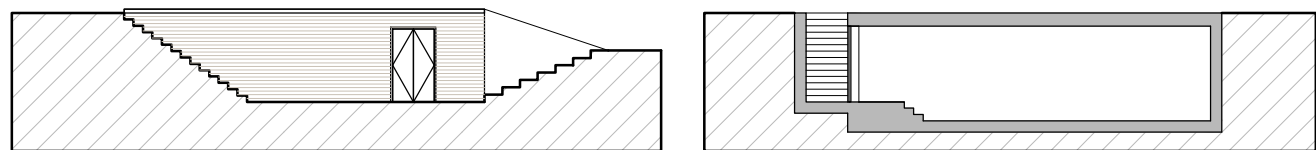

**KEY PLAN - 1:1250 @ A3**

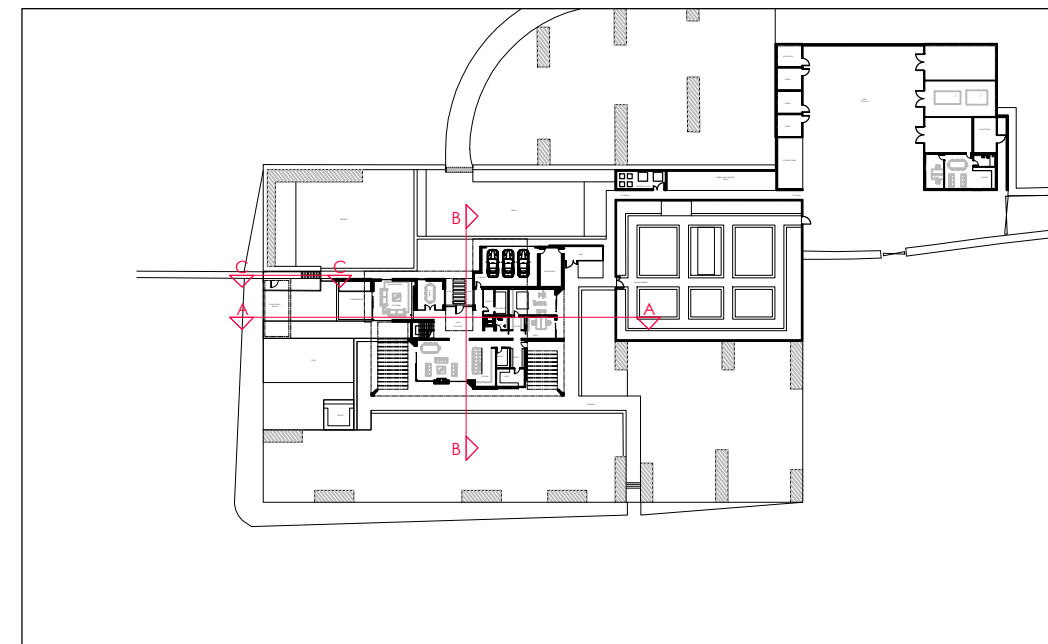

**Lewandowski Architects**

REV	DATE	DESCRIPTION	DRAWN
CLIENT MR AND MRS C GONSZOR			
PROJECT BIGHTON BOTTOM FARM GUNDLETON			
DRAWING TITLE SECTIONS AA, BB & CC			
STATUS ISSUED FOR PLANNING			
PROJECT No	DWG TYPE	DWG No	REV
2576	PL	400	07
SCALE	DATE	DRAWN	CHECKED
1:200@A3	JUL 20	DL	
<small>CONTRACTOR TO CHECK SITE DIMENSIONS AND REPORT ANY VARIATIONS OR OMISSIONS TO LEWANDOWSKI ARCHITECTS. THIS DRAWING IS COPYRIGHT OF LEWANDOWSKI ARCHITECTS AND MUST NOT BE REPRODUCED OR USED WITHOUT PERMISSION.</small>			
<small>1st FLOOR, RAFTS COURT, BROCAS ST, ETON, SL4 6RF. T. 01753 620700 F. 01753 620621 www.lewandowskiarchitects.com</small>			