
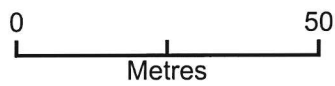


# Location Plan 38435/003

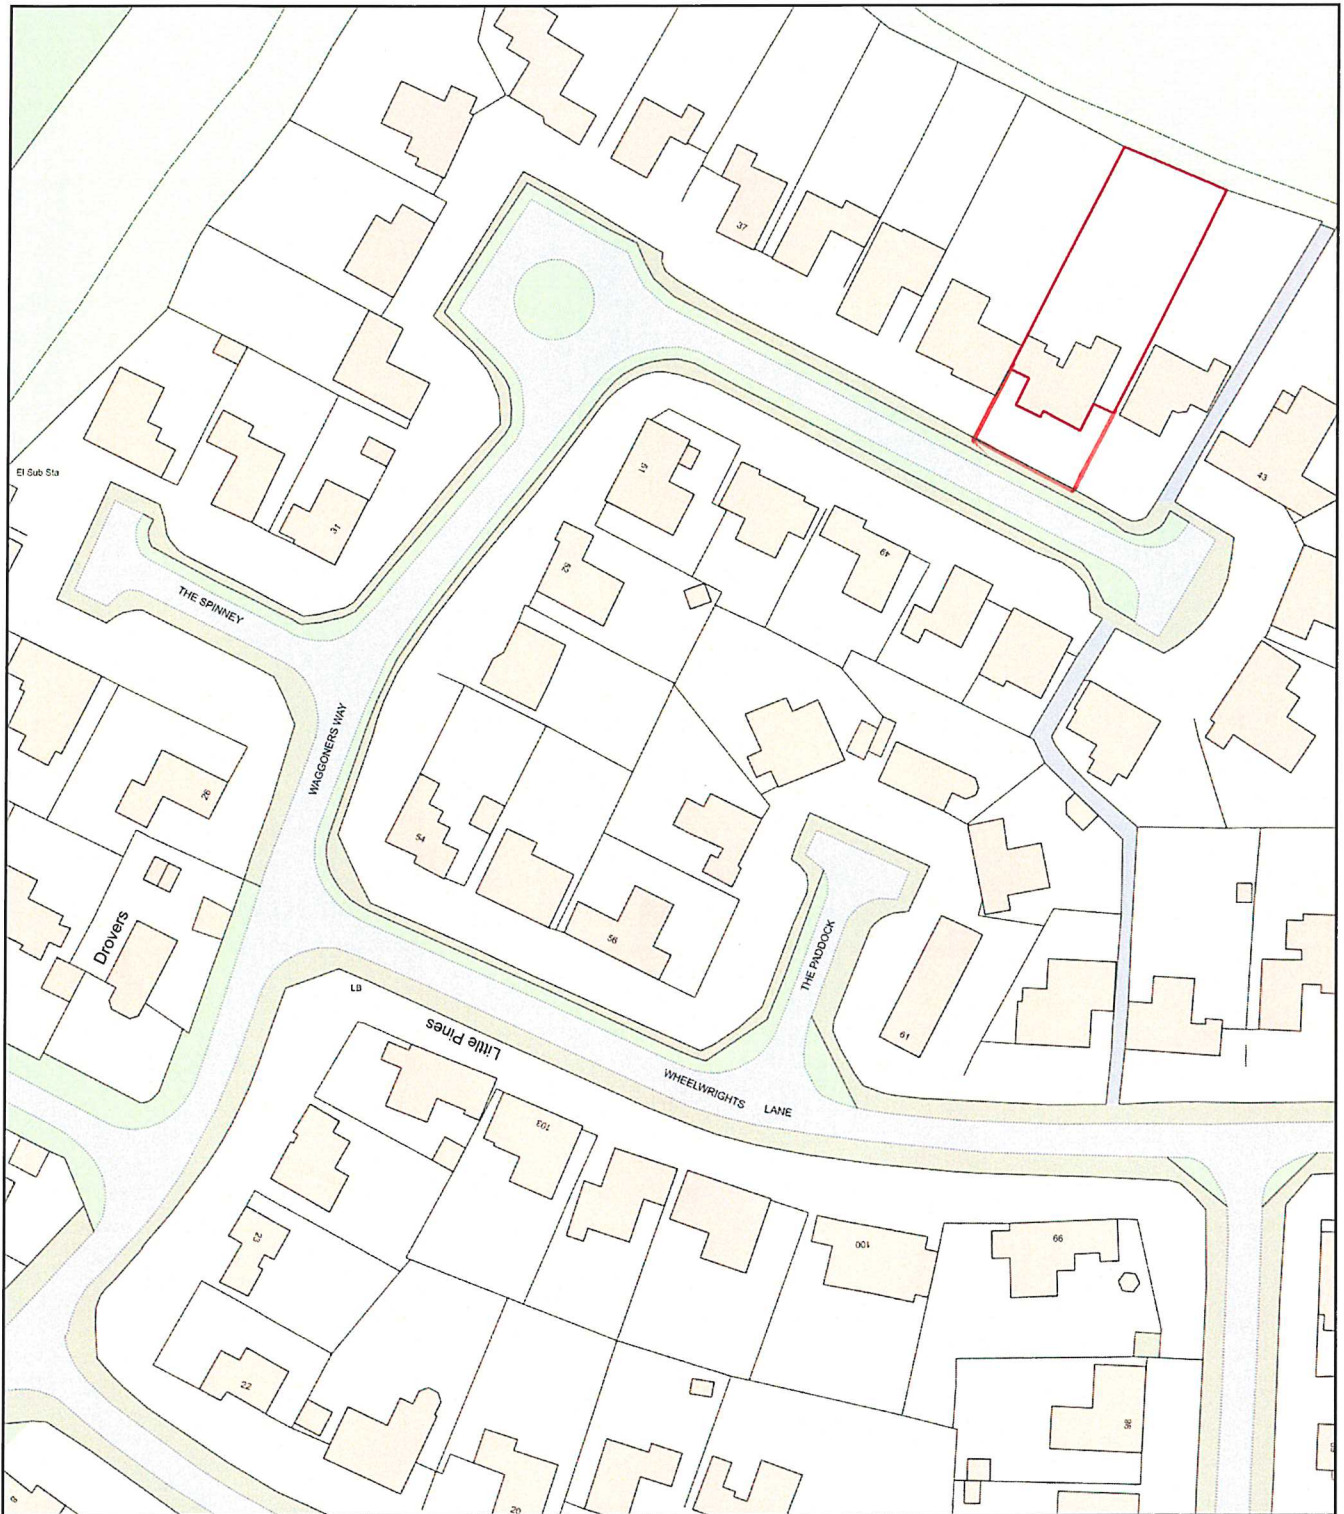

Plan Produced for: Mr & Mrs Hamilton  
Date Produced: 08 Jun 2021  
Plan Reference Number: TQRQM21159124230060  
Scale: 1:1250 @ A4