

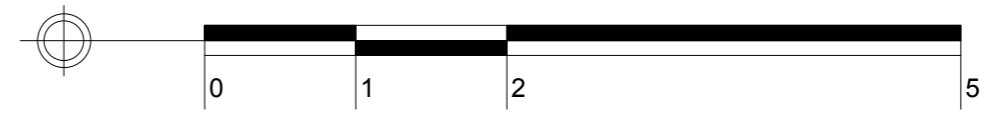


The scale shown on this drawing is for general purposes only. For any critical dimensions, setting out or manufacturing information please request dimensioned drawings. Please bear in mind that some printing processes and photocopying can distort the scale

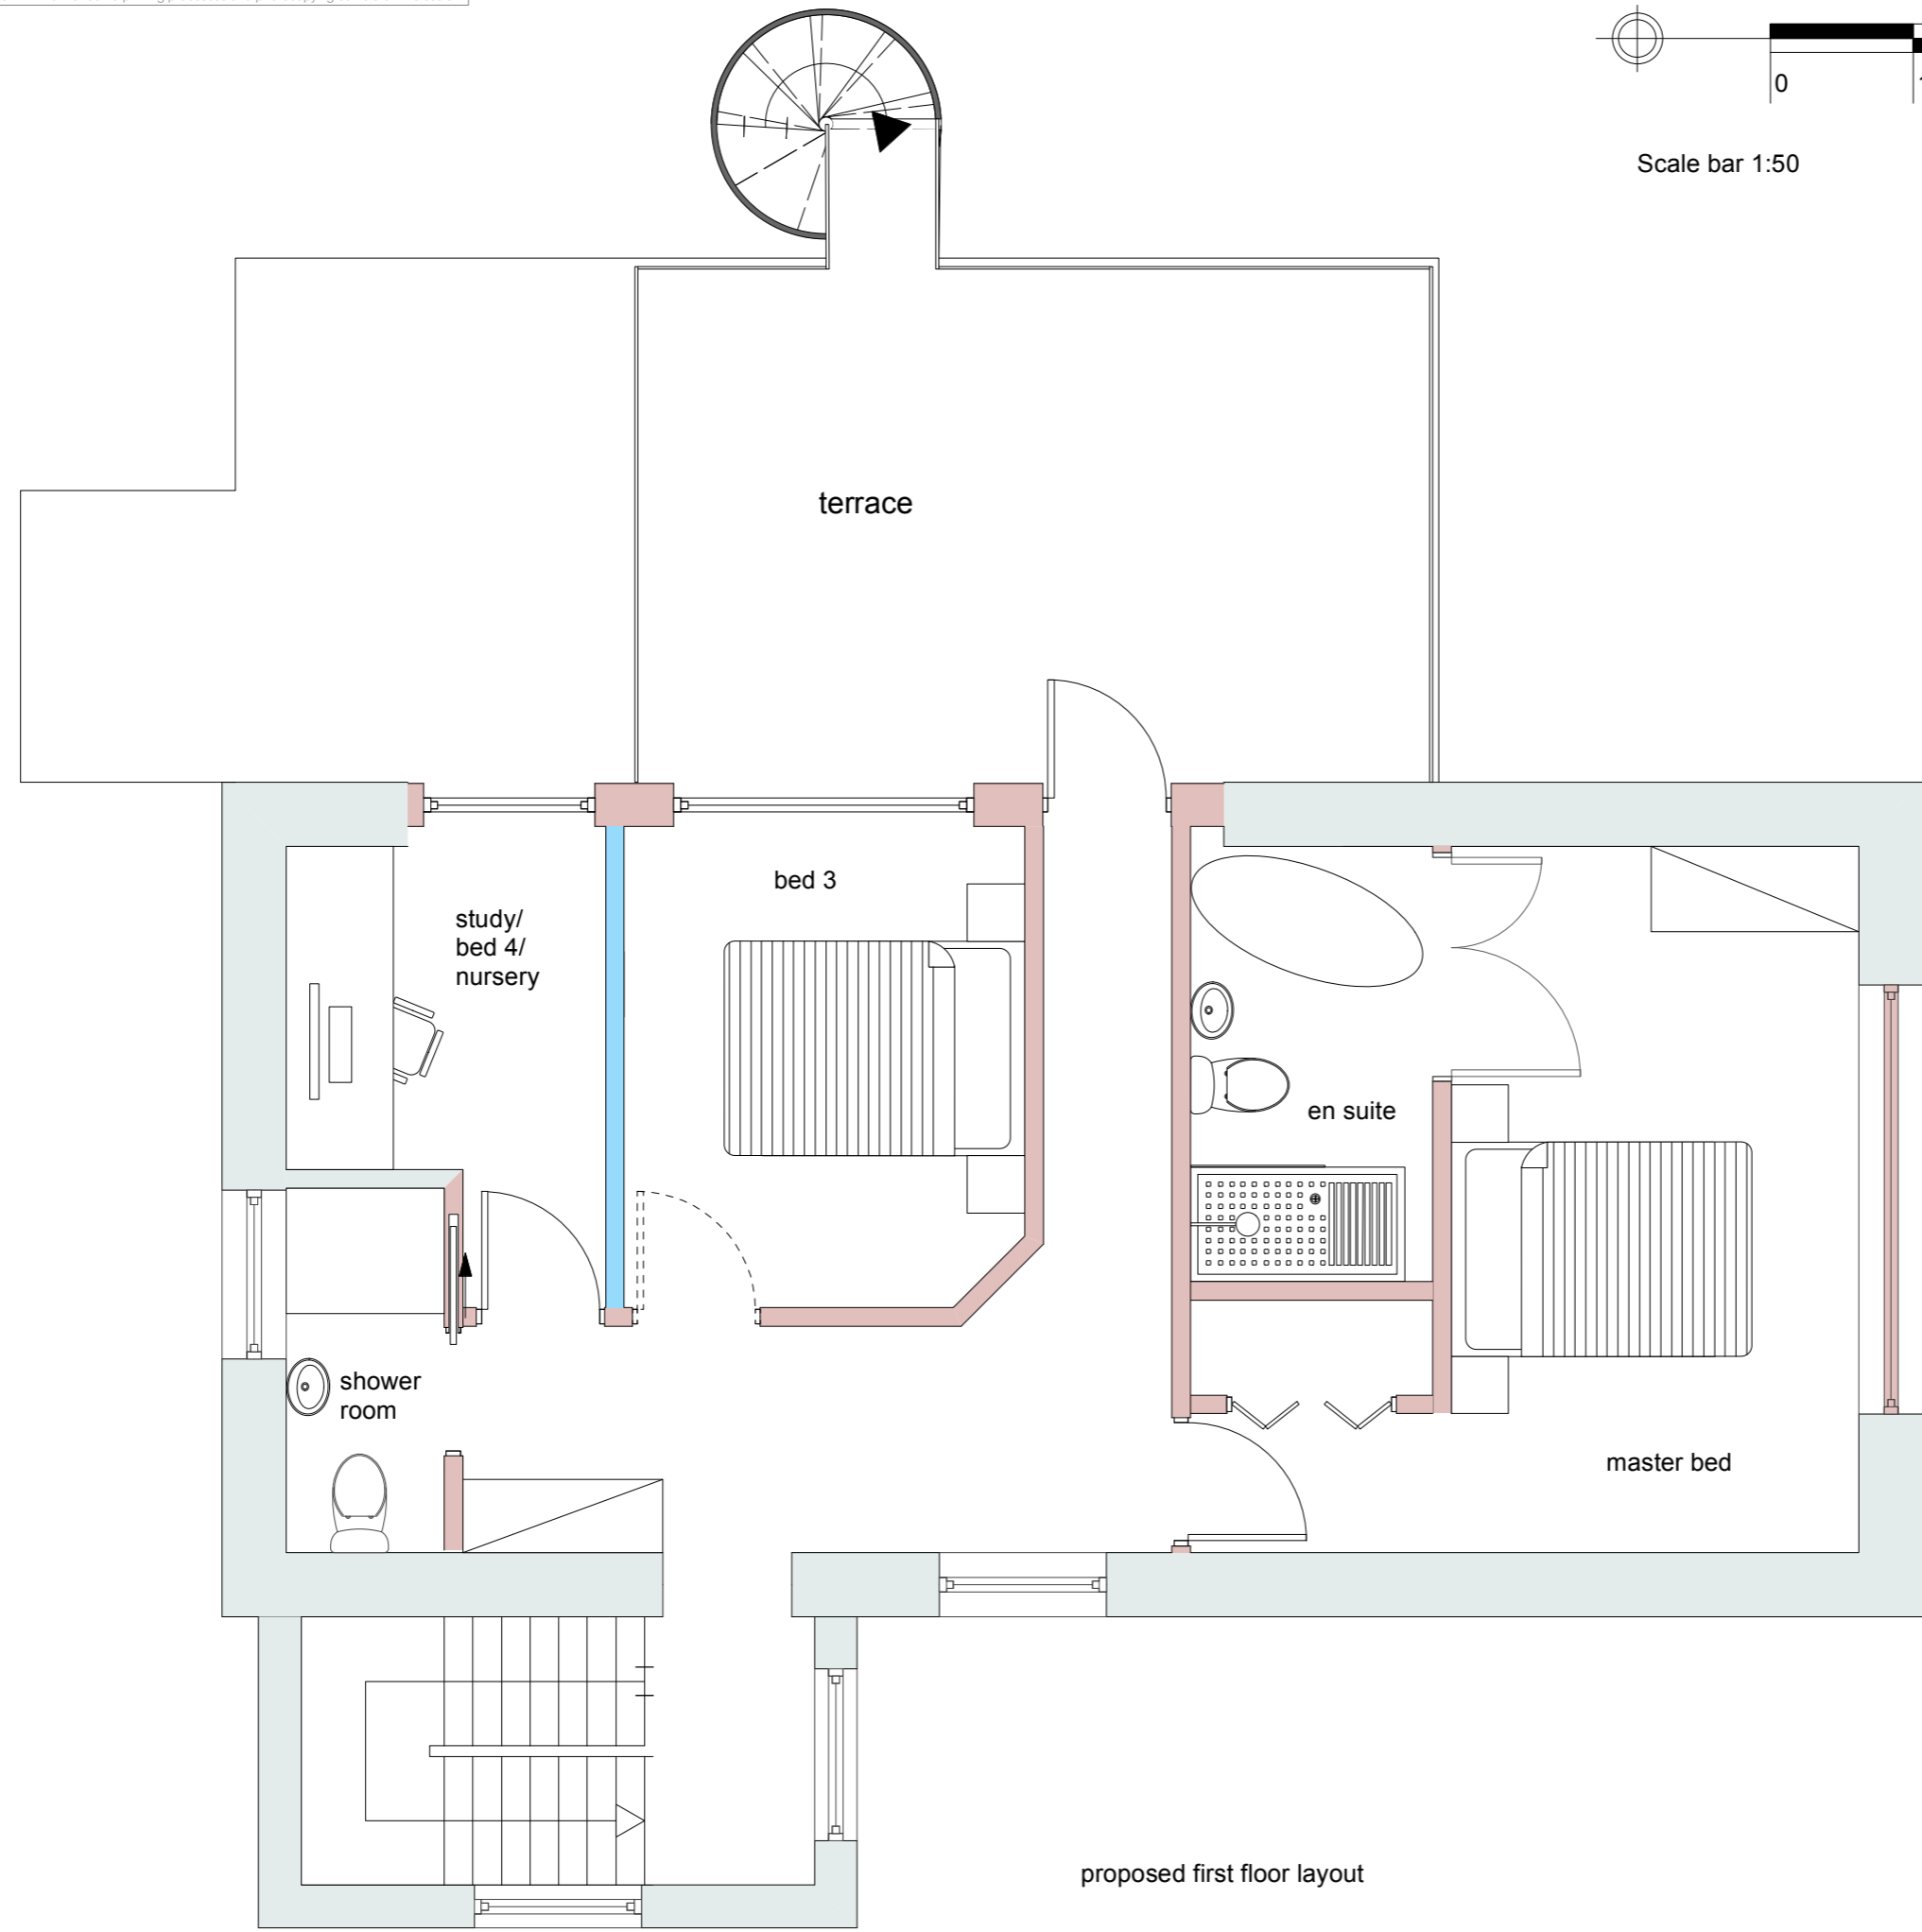

Scale bar 1:50

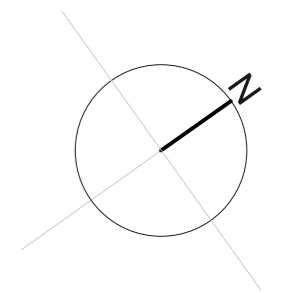

proposed first floor layout



6 Turnlake Road
Chagford
Devon
TQ13 8FF

E : info@squirrel-design.co.uk
T : 01647 432575
F : 01647 432676
W : www.squirrel-design.co.uk

project

extensions + alterations
Oak hill Cottage

title

proposed floor layouts
extension

scale:

1:50@ A3

date:

Feb 21

drawn by:

AO'C

drawing no.

506.1.101