



**LOCATION & BLOCK PLANS**  
**No. 1 SWALLOW COURT**  
**LEE ON THE SOLENT PO13 8LW**  
**SCALE 1:1250 & 500 @ A1**

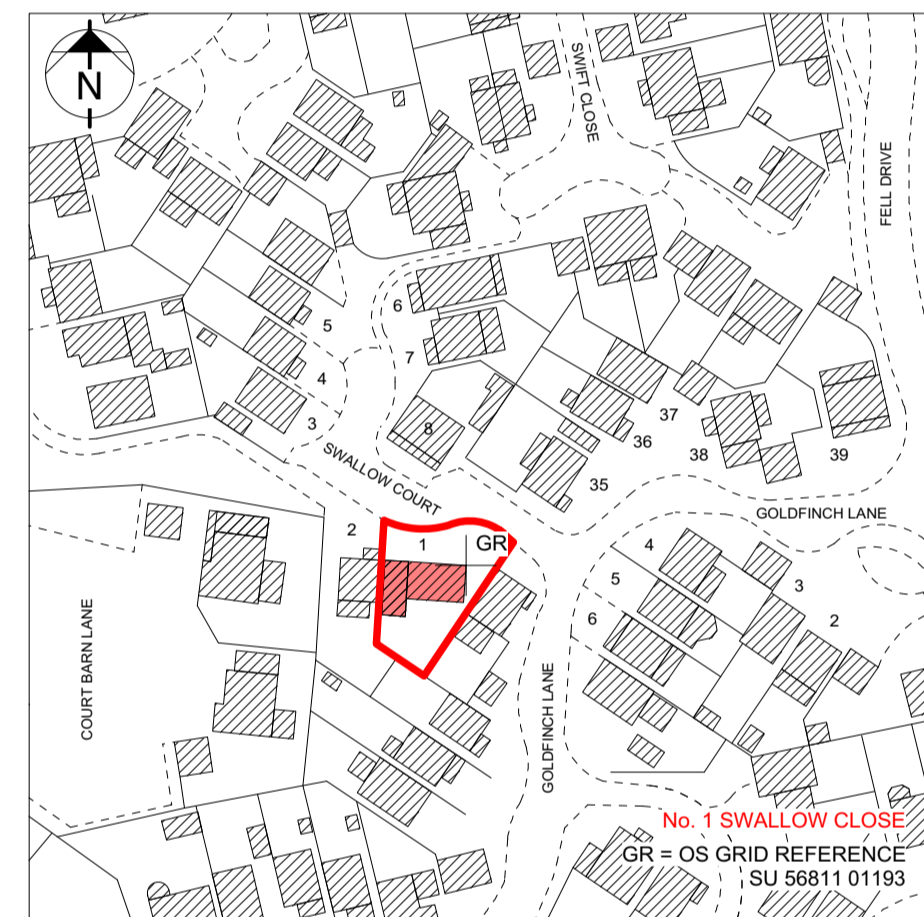

**LOCATION PLAN - SCALE 1:1250**

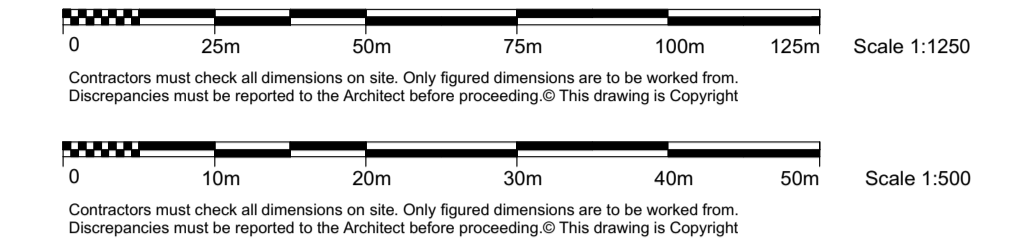

**BLOCK PLAN - SCALE 1:500**

0 10 50 100mm  
 DIMENSION AT ORIGINAL SHEET SIZE  
 Contractors must check all dimensions on site. Only figured dimensions are to be worked from. Discrepancies must be reported to the Architect before proceeding. © This drawing is Copyright  
 CONTRACTORS, SUB-CONTRACTORS AND MANUFACTURERS TO ENSURE THAT ALL MATERIALS AND COMPONENTS ARE SUITABLE FOR THEIR INTENDED PURPOSE AND LOCATION. DESIGNED, MANUFACTURED AND INSTALLED IN ACCORDANCE WITH ALL RELEVANT CURRENT BRITISH STANDARDS, CODES OF PRACTICE, AND MANUFACTURER'S SPECIFICATIONS.  
 WHERE AN ITEM IS COVERED BY DRAWINGS TO DIFFERENT SCALES THE LARGER SCALE DRAWING IS TO BE WORKED TO.  
 DO NOT SCALE DRAWING.  
 FIGURED DIMENSION ONLY TO BE WORKED TO.  
 ALL DETAILS SUBJECT TO BUILDING CONTROL INSPECTORS' AGREEMENT

**LOMAX DESIGNS**  
 ARCHITECTURAL DESIGN CONSULTANCY  
 T: 07817 305 558  
 E: info@lomaxdesigns.com  
 W: www.lomaxdesigns.com  
 A: 4 CLIFF ROAD, HILL HEAD, FAREHAM, PO14 3JS

**PLANNING APPLICATION**

REVISION	DRN	DATE	CLIENT
P1: First Issue	RL	09.06.21	MR MARK MAITLAND

PROJECT  
 1 SWALLOW COURT, LEE ON THE SOLENT  
 GOSPORT, HANTS PO13 8LW

DRAWING  
 PLANNING APPLICATION  
 LOCATION & BLOCK PLANS  
 SCALE 1:1250 & 500

SCALE	VARIABLES @ A1	DATE	MAR 2021
DRAWING No.	DRAWN BY	RL	
21-03-1SC-2050	REVISION	P1	