



**P1** Proposed LHS  
1 : 100



**P2** Proposed Front  
1 : 100

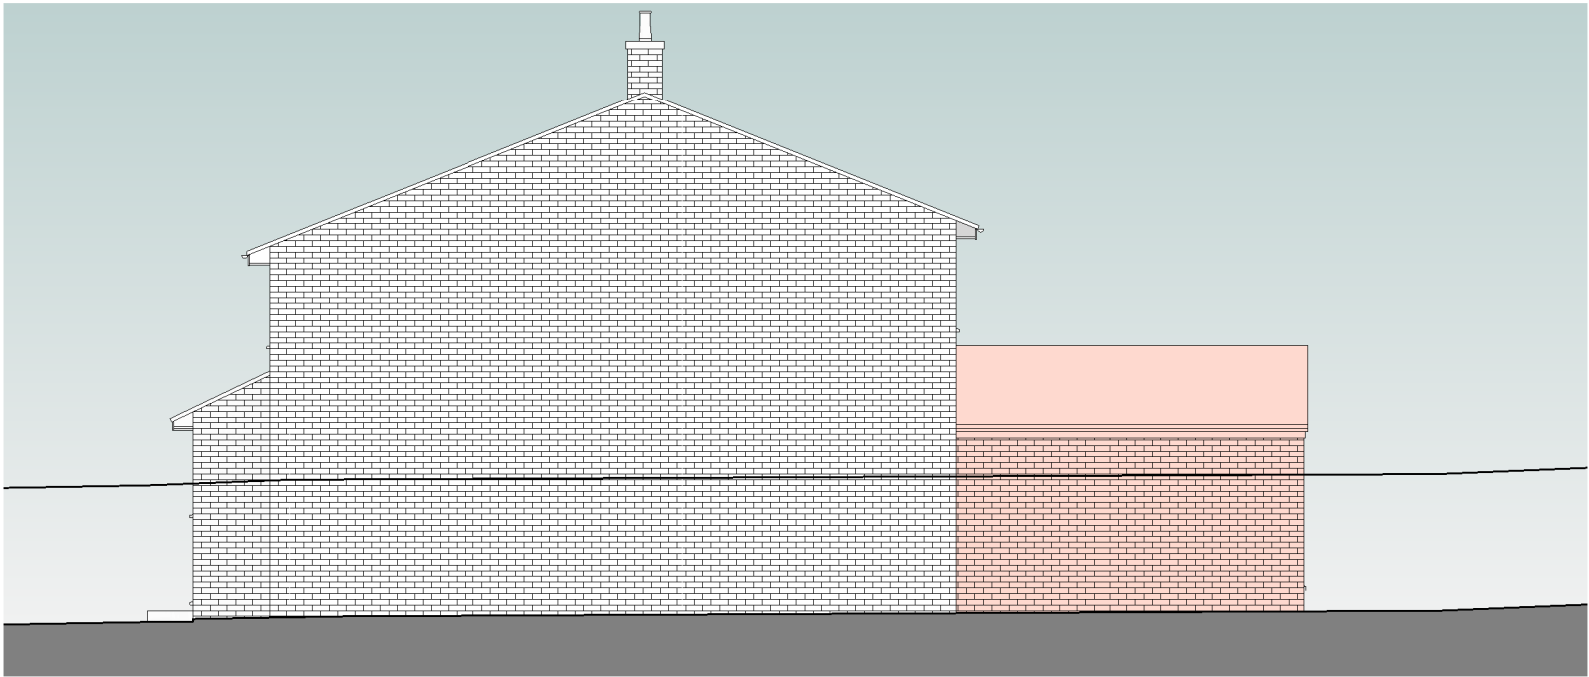


**P3** Proposed RHS  
1 : 100

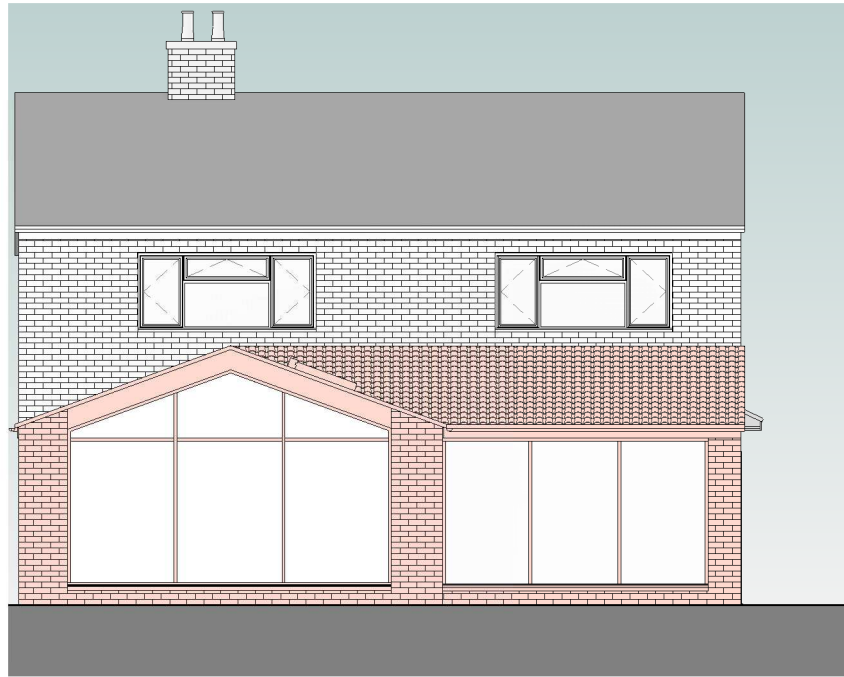

**P4** Proposed Rear  
1 : 100

**Notes**  
Brickwork, Windows, Doors & Roof materials to match existing.

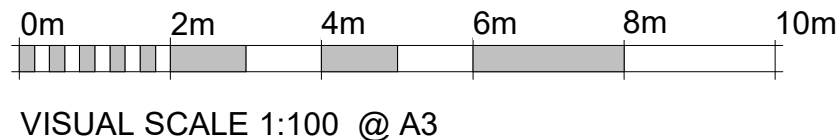

**LANGLEY**  
Planning & Design

Copse Farm House, Brookshill Drive, Harrow, HA3 6SB

www.LangleyPlanning.co.uk info@LangleyPlanning.co.uk

Mr & Mrs Adams

Newlands, The Street  
Chipperfield WD4 9BJ

Proposed Elevations

Project number	123
Date	05/2021
Drawn by	AMA
Checked by	ELG

**P102**

Scale 1 : 100 @ A3