




E1 Existing LHS
1 : 100



E2 Existing Front
1 : 100



E3 Existing RHS
1 : 100

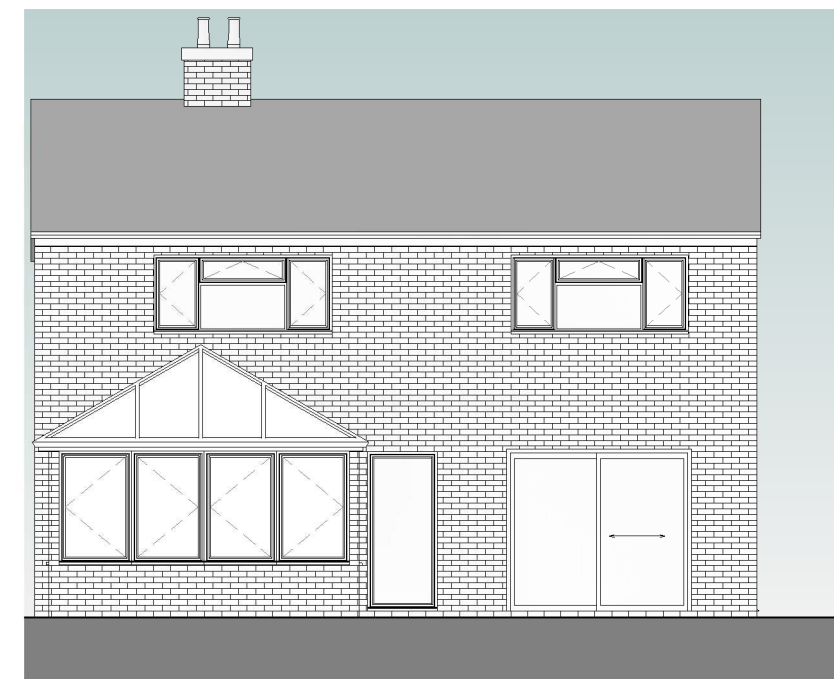

E4 Existing Rear
1 : 100



VISUAL SCALE 1:100 @ A3

LANGLEY

Planning & Design

Copse Farm House, Brookshill Drive, Harrow, HA3 6SB

www.LangleyPlanning.co.uk info@LangleyPlanning.co.uk

Mr & Mrs Adams

Newlands, The Street
Chipperfield WD4 9BJ

Existing Elevations

Project number 123

Date 05/2021

Drawn by AMA

Checked by ELG

E101

Scale 1 : 100 @ A3