
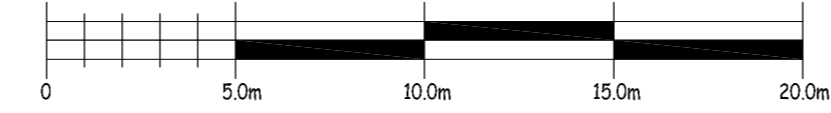
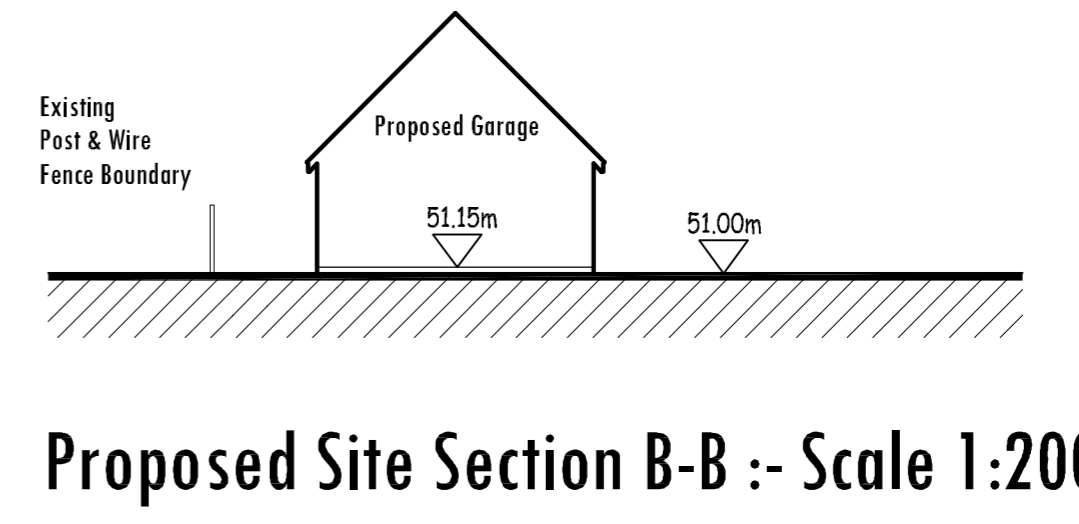
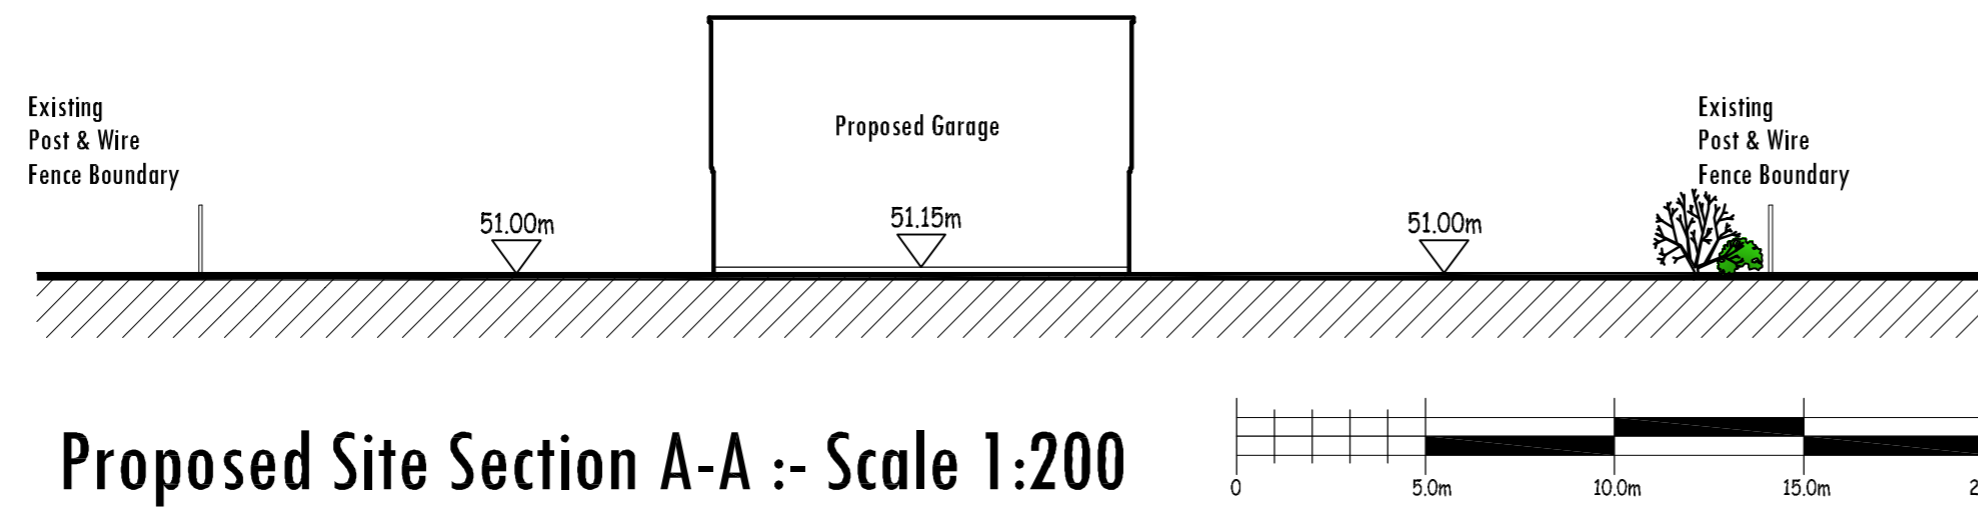
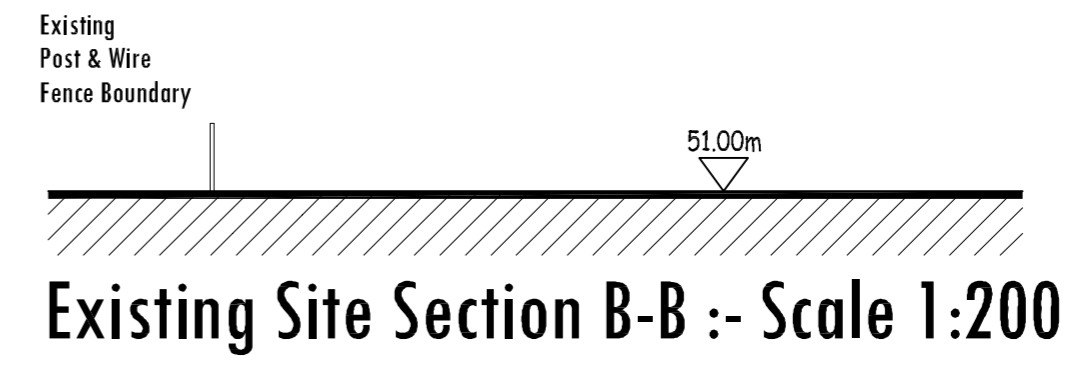


Amendments		Date
A	Planning Application	May 21

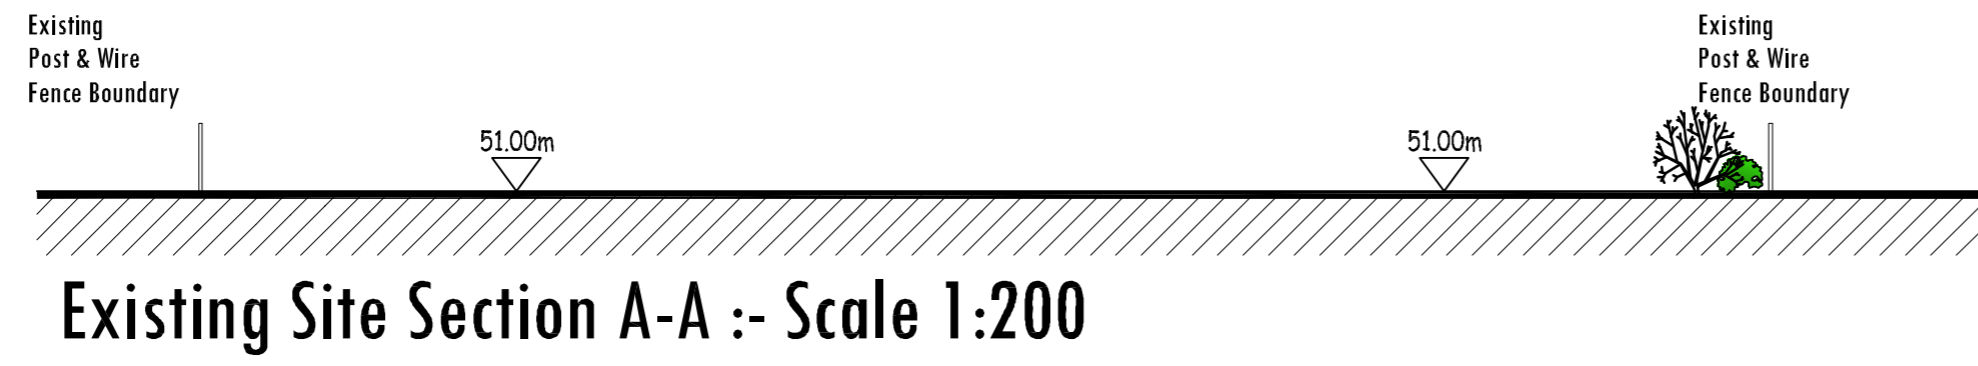

Crown copyright and database right. All rights reserved.
Ordnance Survey licence no 100049616

kenmathieson
ARCHITECTURAL DESIGN
& DEVELOPMENT CONSULTANT
LTD.
MANSARD HOUSE
15 OLDMELDRUM ROAD
BUCKSBURN
ABERDEEN
AB21 9AD
TEL: 01224 710357
FAX: 01224 710358
E-MAIL: info@kenmathieson.com

DOMESTIC, COMMERCIAL & INDUSTRIAL					
Client	Arthur & Fiona Allanach				
Project	Proposed Garage & Accommodation Lotharing, Mains of Drum Drumoak, Aberdeenshire,				
Title	Proposed Site Sections & Location Plan				
Scale	As Shown	Date	May 21	Drawn by	CG
JobNo	2549	DwgNo	PL02	Issue	A

All Dimensions to be Checked & Confirmed on Site PRIOR to Commencement of any Works or Manufacture of any Elements taking place & any discrepancies to be reported back to Project Co-ordinator for Decision. All Works & Materials to comply fully with all current British Standards (d/or any European Standards if Relevant), Codes of Practice & All necessary Safety Acts.
 Drawing Copyright of Ken Mathieson Architectural Design Ltd.