


FRONT ELEVATION TO NORTHGATE WITH SHUTTERS DOWN 1.50
(SEE ALSO PHOTOGRAPH ATTACHED)

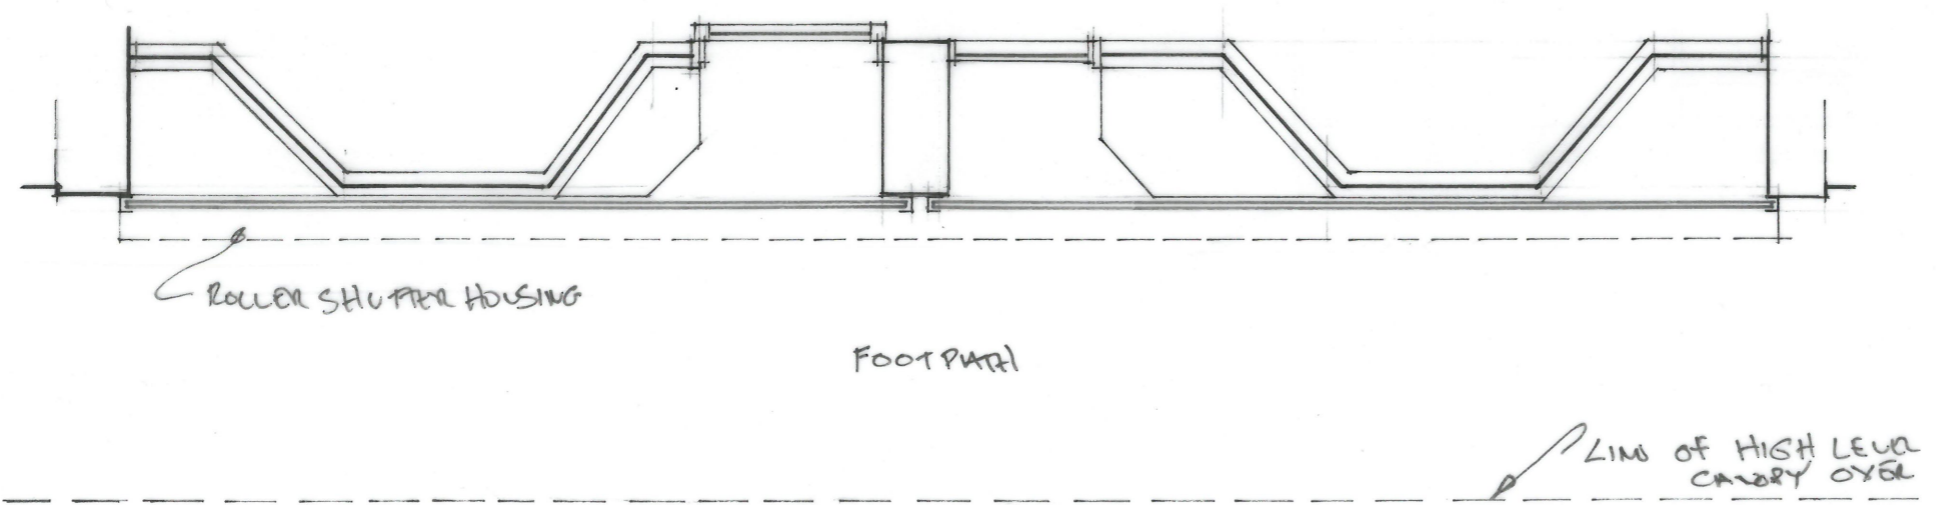

PLAN OF SHOP FRONT WITH SHUTTERS DOWN 1.50